

REFER TO A1.a FOR COMPLETE SCOPE OF WORK.  
 REFER TO G1.1 FOR PROJECT PHASING  
 REFER TO A1.a FOR GENERAL NOTES  
 REFER TO AD1.1.1 FOR DEMOLITION KEY NOTES  
 REFER TO AD1.1.1 FOR DEMOLITION GENERAL NOTES.

**DEMO CONCRETE LEGEND**



**DEMOLITION KEY NOTES**

- NOT ALL DEMOLITION KEY NOTES ARE USED. FOR ACTUAL SCOPE OF WORK, REFER TO HETA NOTES, GENERAL NOTES AND METHODS ON SHEET AD1.1.1 AS WELL AS GENERAL NOTES AND WORK SCOPE NOTES ON SHEET A1.1.1.
- 1. CONCRETE FLOORING
    - 1A REMOVE PART OF EXISTING CONCRETE SLAB AS REQUIRED FOR INSTALLATION OF NEW LOWER FLOOR PLUMBING, ELECTRIC AND REFRIGERATION LINES OR REMOVAL OF EXISTING LAIR/DRIP FLOOR PLUMBING. COORDINATE EXACT LOCATION WITH MEP AND REFRIGERATION DRAWINGS.
    - 1B REMOVE PART OF EXISTING CONCRETE SLAB AS REQUIRED FOR REMOVAL OF EXISTING HUB DRAIN/FLOOR DRAIN. COORDINATE EXACT LOCATION WITH PLUMBING DRAWING.
    - 1C REMOVE PART OF EXISTING CONCRETE SLAB AS REQUIRED FOR EXISTING HUB FLOOR DRAIN. MAY NEED TO BE REWORKED FOR NEW ONE. COORDINATE EXACT LOCATION WITH PLUMBING DRAWING.
  - 18 FLOORING
    - 18A REMOVE PART OF EXISTING FLOORING AS REQUIRED FOR NEW CONCRETE BINDER/SLAB RAMP. REFER TO CIVIL DRAWINGS FOR ADDITIONAL INFORMATION.



CONSULTANTS

PROJECT NAME

**KROGER STORE L-758**

234 EAST BROOKE PARKWAY  
 MT. WASHINGTON, KY

CLIENT



**KROGER COMPANY**

1632 Dimity Station Court  
 Louisville, Kentucky 40223

**DEMOLITION CONCRETE  
 PLACEMENT PLAN**  
 SCALE: 3/32" = 1'-0"


No.	Description	Date

REVIEW SET/PERMIT SET

© 2018 STUDIO A ARCHITECTS. ALL RIGHTS RESERVED. THIS DOCUMENT IS THE PROPERTY OF STUDIO A ARCHITECTS. NO PART OF THIS DOCUMENT MAY BE REPRODUCED OR TRANSMITTED IN ANY FORM OR BY ANY MEANS, ELECTRONIC OR MECHANICAL, WITHOUT THE WRITTEN PERMISSION OF STUDIO A ARCHITECTS.

**AD1.1.2**

Project number: 18-KR-05-758  
 Date: AUGUST 17, 2018

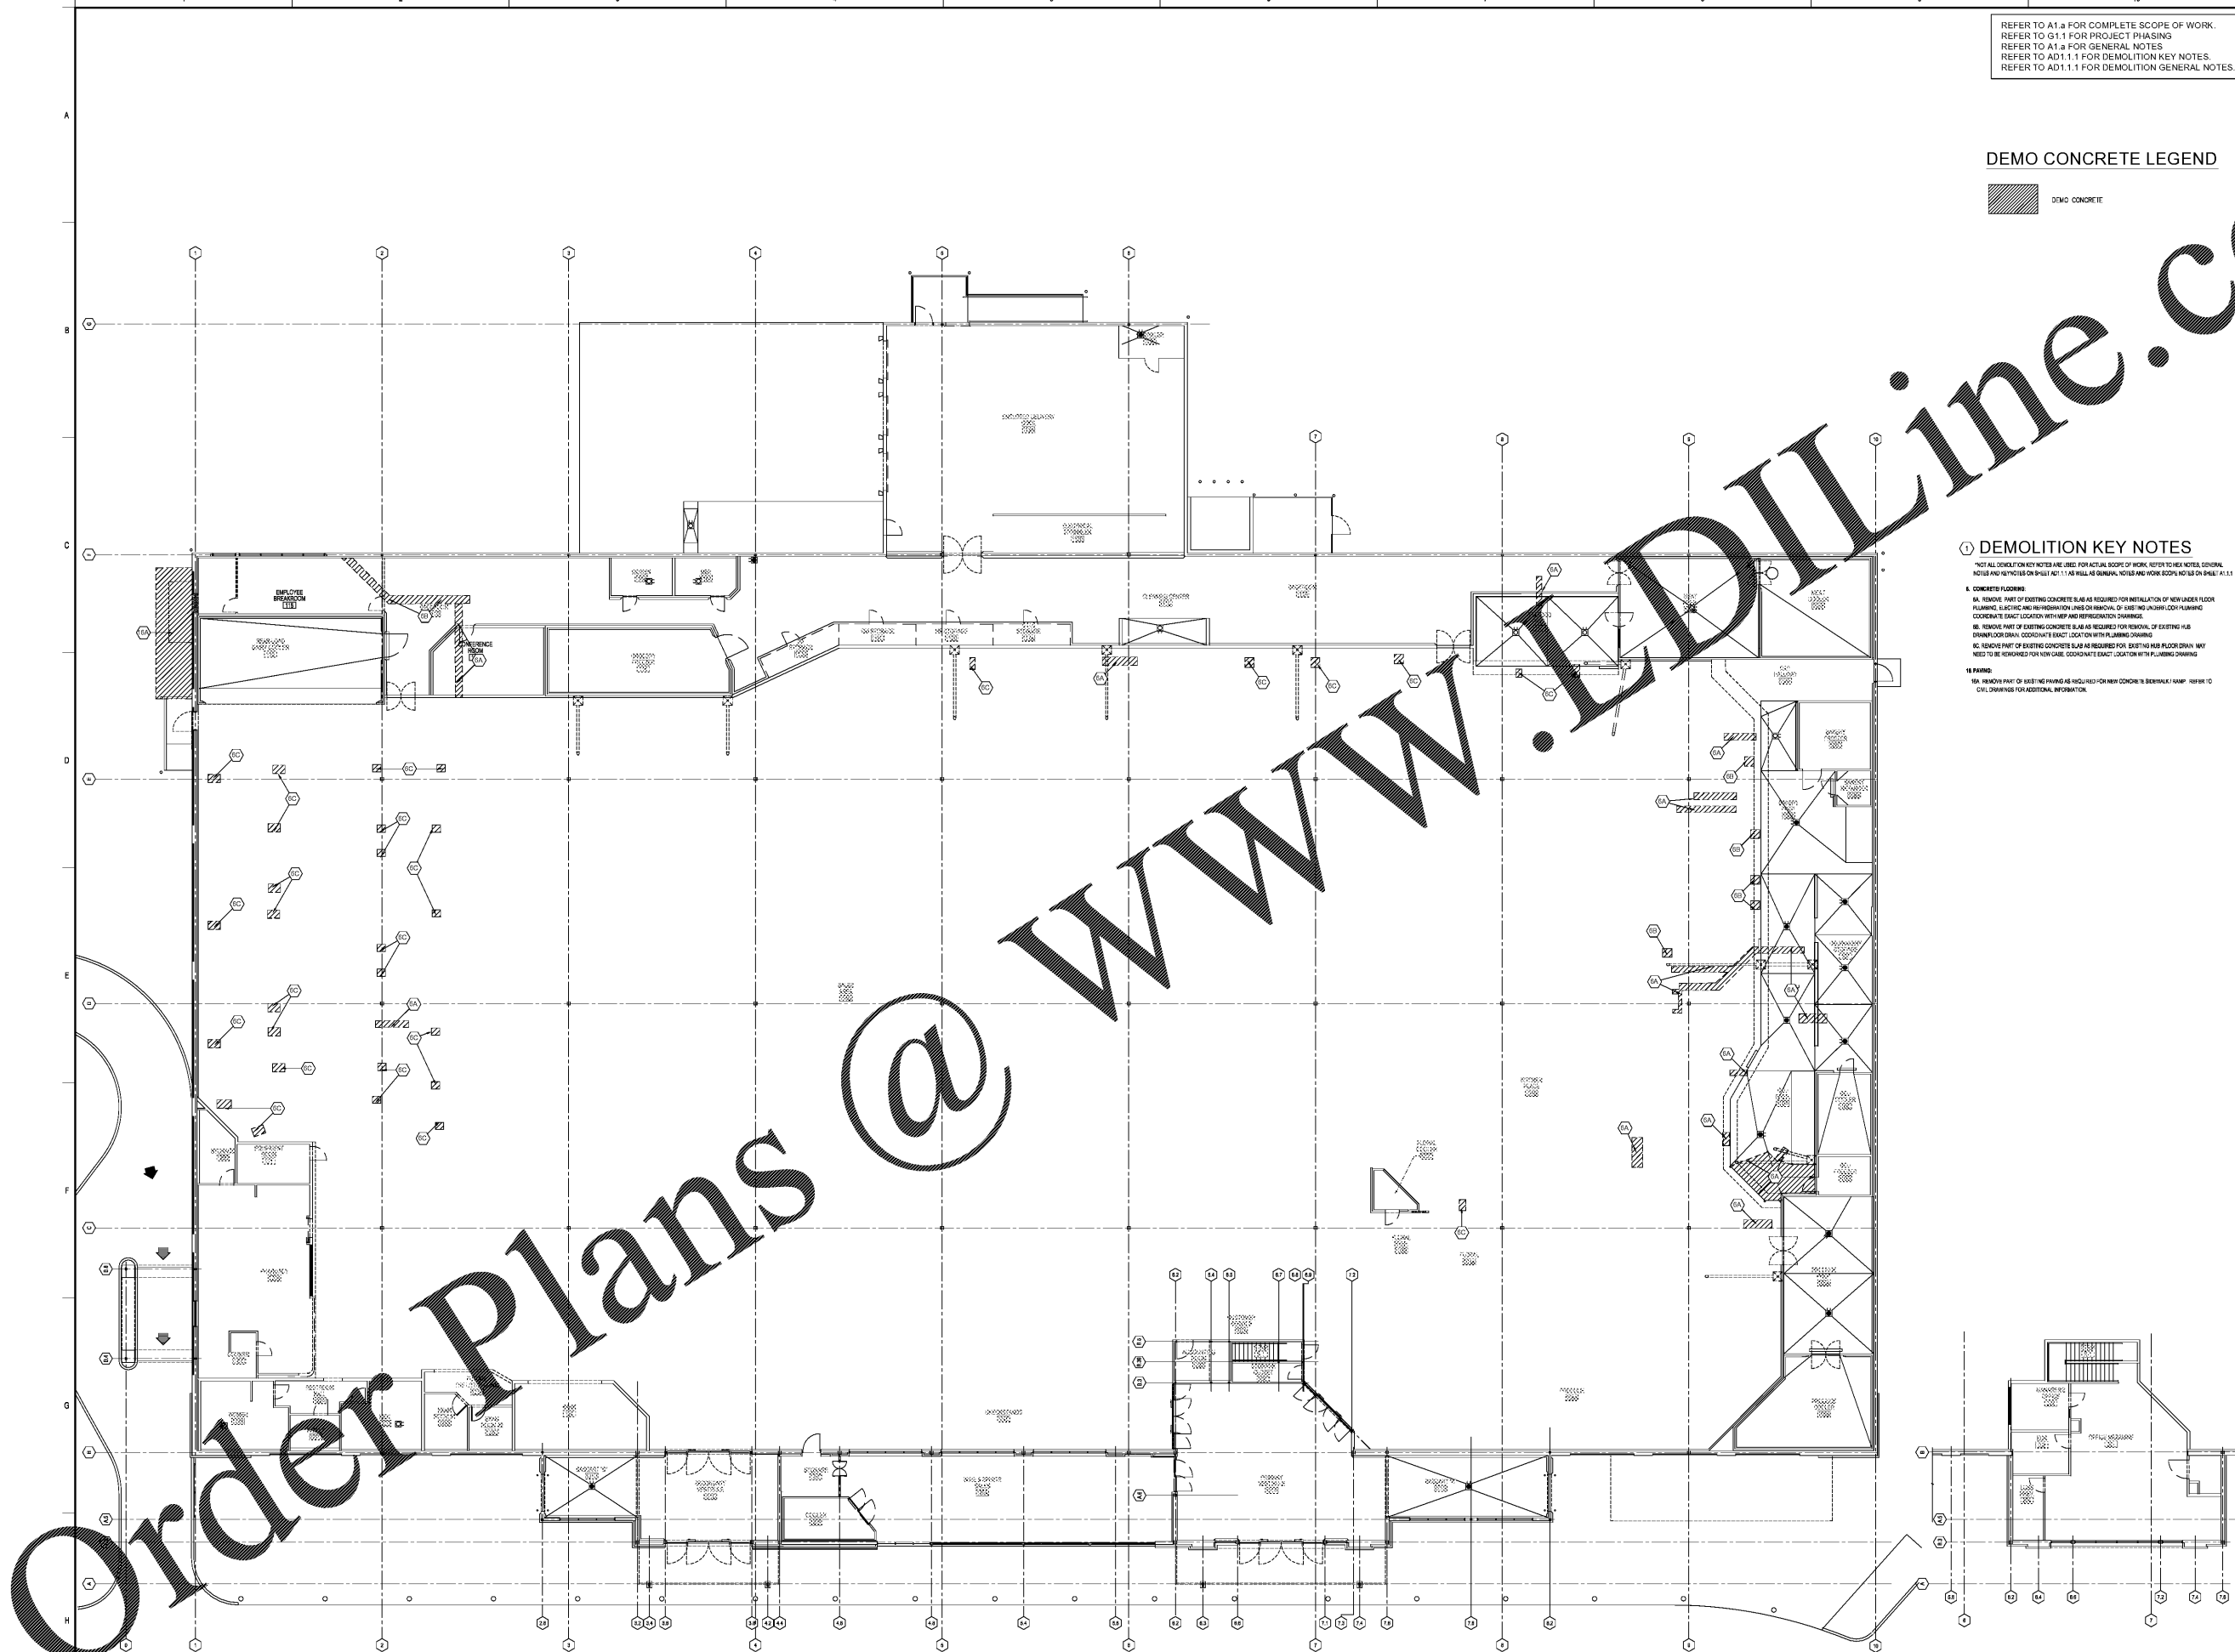

**MAIN LEVEL  
 DEMOLITION CONCRETE PLACEMENT PLAN**  
 SCALE: 3/32" = 1'-0"

**MEZZANINE OFFICE  
 DEMOLITION CONCRETE PLACEMENT PLAN**  
 SCALE: 3/32" = 1'-0"

Order Plans @ [www.dlLine.com](http://www.dlLine.com)