

QTY	DESCRIPTION	MATERIAL	MANUFACTURER	COLOR	FINISH	NOTES
01 61 12	PAINT	SHERWIN WILLIAMS	SW 4090 BLACK	G.C./G.C.	BACKROOM STAIRS, HANDRAILS, LADDERS AND EXPOSED STEEL.	
01 61 12	PAINT	SHERWIN WILLIAMS	SW 4084 SAFETY YELLOW	G.C./G.C.	STEEL SUPPORT FOR DOOR LIGHT, STEEL ANGLES AT DOOR LEVELS, INTERIOR PIPE BOLLARDS, BENT PLATE END WALL CAP AT THE CLEANING CENTER, TO A HEIGHT OF 8'-0"	
01 61 12	PAINT	SHERWIN WILLIAMS	SW 7012 CREAMY	G.C./G.C.	CLEANING CENTER OPS/SAV BOARD ON BLOCK WALLS, FIRE EXIST LANCES, ROBERT INSPECTION LINES	
01 61 12	PAINT	SHERWIN WILLIAMS	SW 7838 TAMARIND	G.C./G.C.	OFFICE MEZZ, STAIRS, HANDRAILS AND EXPOSED STEEL	
01 61 12	PAINT	SHERWIN WILLIAMS	SW 6054 SURPRISE AMBER	G.C./G.C.		
01 61 12	PAINT	SHERWIN WILLIAMS	SW 6073 PERFECT ORANGE	G.C./G.C.		
01 61 13	PAINT	SHERWIN WILLIAMS	SW 7723 COUNTRY BUFF	G.C./G.C.	EXPOSED COLUMNS	
01 61 13	PAINT	SHERWIN WILLIAMS	SW 6083 SAGE	G.C./G.C.	HOLLOW METAL DOORS AND FRAMES	
01 61 13	PAINT	SHERWIN WILLIAMS	SW 7011 NATURAL CHOICE	G.C./G.C.		
01 61 13	PAINT	SHERWIN WILLIAMS	SW 6700 DAYBREAK	G.C./G.C.		
01 61 13	PAINTED FRP PANELING	MARLITE	ARTIZAN FRP	G.C./G.C.	PAINTSCOT TO 3'-6" INSTALL OVER GRAN BUNING VERTICALLY	
01 61 13	BUMPER	MOORE	GREENGUARD	G.C./G.C.	ON SLOPE SIDE BUMPER AT 23" ONLY MEN NEEDED	
01 61 13	RESILIENT WALL BASE	WYVON	WYVON	G.C./G.C.		
01 61 13	RESILIENT WALL BASE	ROPER	RUBBER BASE	G.C./G.C.		

WALL FINISH GENERAL NOTES

- ALL SUB-CONTRACTORS SHALL FIELD VERIFY ALL DIMENSIONS PRIOR TO STARTING WORK.
- REFER TO KROGER STANDARD SPECIFICATIONS FOR ALL FINISH CODES, INFORMATION AND ADDITIONAL FINISH REQUIREMENTS THAT MAY NOT BE NOTED ON DRAWINGS. PRIOR TO INSTALLATION OF VCL, SUBCONTRACTOR TO VERIFY LAYOUT WITH EXISTING CONDITIONS AND DIMENSIONS. ANY DISCREPANCIES SHOULD BE BROUGHT TO THE ATTENTION OF GENERAL CONTRACTOR.
- REFER TO FLOOR COVERING AND CONCRETE PLACEMENT PLAN FOR EXACT EXTENTS OF CERAMIC TILE FLOOR COVERING.
- REFER TO KROGER SPECIFICATIONS FOR APPROVED MATERIALS, MANUFACTURERS, COLOR, SIZES, ETC.
- REFER TO KROGER SPECIFICATIONS ADDITIONAL FINISHES REQUIRED FOR LADDERS, HANDRAILS, STAIRS, EXPOSED PIPING, EXPOSED DUCTWORK, DOORS, DOOR FRAMES, ETC.
- REFER TO PRIMARY INTERIOR DECOR KEY PLAN, INTERIOR DECOR ELEVATIONS AND FLOOR COVERING LAYOUT FOR ADDITIONAL INFORMATION.
- ELECTRICAL CONTRACTOR TO INSTALL STAINLESS STEEL COVER PLATES OVER ALL EXPOSED ELECTRICAL DUCTS. INSTALL FLUSH W/ FLOOR TILE.
- WALL CORNERS FINISHED WITH VINYL WALL COVERING AND EXPOSED TO TRAFFIC SHOULD BE PROTECTED WITH PLASTIC GUARDS FURNISHED AND INSTALLED BY PAINTING CONTRACTOR.
- PAINT CONTRACTOR TO DETUNE FIRE EXIST LINES ON CONCRETE WITH A 3" PAINTED STRIPE EACH SIDE OF LINE, 44" APART. REFER TO KROGER STANDARD SPECS SECTION 9 (FINISHES) PAINT AND WALL COVERING FOR MORE INFORMATION.
- RE-PANT ALL INSPECTION STRIPE AND EXIST. STRIPPING IN BACK ROOM AREA. REFER TO KROGER STANDARD SPECIFICATION SECTION 9 (FINISHES) PAINT AND WALL COVERING FOR MORE INFORMATION.
- PAINT ANY WRETHOLD THAT OCCURS ON SALES AREA COLUMNS TO MATCH COLUMNS.
- PAINT EXPOSED ELECTRICAL COVERS AND JUNCTION BOXES TO MATCH SURFACE ON WHICH THEY OCCUR.
- ALL ELECTRICAL PANEL, DOORS AND JUNCTION BOX COVER PLATES THAT ARE EXPOSED TO CUSTOMER VIEW SHALL BE PAINTED TO MATCH ADJACENT WALL FINISH. DO NOT PAINT DOORS AND PLATES NOT NORMALLY EXPOSED TO CUSTOMER VIEW.
- PAINTING CONTRACTOR TO PAINT FINAL COAT ON WALLS, TRIM AND DECOR TRIM PACK.
- PAINT EXISTING/NEW HOLLOW METAL DOORS AND FRAMES P1-004 FOR AREAS ARE NOT VISIBLE TO CUSTOMERS
- RE-PANT INTERIOR WALL AT DOOR COMPACTOR CHUTE AT LEAST 4' TO EITHER SIDE OF CHUTE. OPENING AND FROM THE FLOOR TO 8'-0" A.F.F. WITH BLACK EPOXY PAINT.
- RE-PANT ALL EXISTING BOLLARDS IN BACKROOM
- RE-PANT ALL EXISTING COLUMNS ABOVE STAINLESS STEEL WRAPS
- INSTALL WALL COVERING ABUTTING THE WINDOW FRAMES BEFORE WINDOW FRAMES ARE SET.
- ALL PAINT TO BE PROVIDED BY G.C. UNLESS OTHERWISE NOTED.
- G.C. SHALL PROVIDE SURFACE BULLNOSE CERAMIC TILE TO MATCH ADJACENT WALL TILE AT ALL VERTICAL SURFACE TERMINATIONS.
- ALL OUTSIDE TILED CORNERS TO RECEIVE MITERED CUTS. STONE FILE EDGES AS NECESSARY.
- CERAMIC TILE TO BE APPLIED ONLY TO WALLS VISIBLE TO CUSTOMER.
- WALL BASE IS REQUIRED ON ALL WALLS RECEIVING NEW FINISHES UNLESS ANOTHER BASE IS SPECIFIED.



CONSULTANTS

PROJECT NAME

KROGER STORE L-758

234 EAST BROOK PARKWAY
MT. WASHINGTON, KY

CLIENT



KROGER COMPANY

1632 Dimby Station Court
Louisville, Kentucky 40223

INTERIOR WALL FINISH PLAN
SCALE: 3/32"=1'-0"


No.	Description	Date

REVIEW SET/PERMIT SET

© 2018 STUDIO A ARCHITECTS INC. ALL RIGHTS RESERVED. NO PART OF THIS DRAWING SHALL BE REPRODUCED OR TRANSMITTED IN ANY FORM OR BY ANY MEANS, ELECTRONIC OR MECHANICAL, WITHOUT THE WRITTEN PERMISSION OF STUDIO A ARCHITECTS INC.

11.4.1

Project number 18-KR-05-758
Date AUGUST 17, 2018

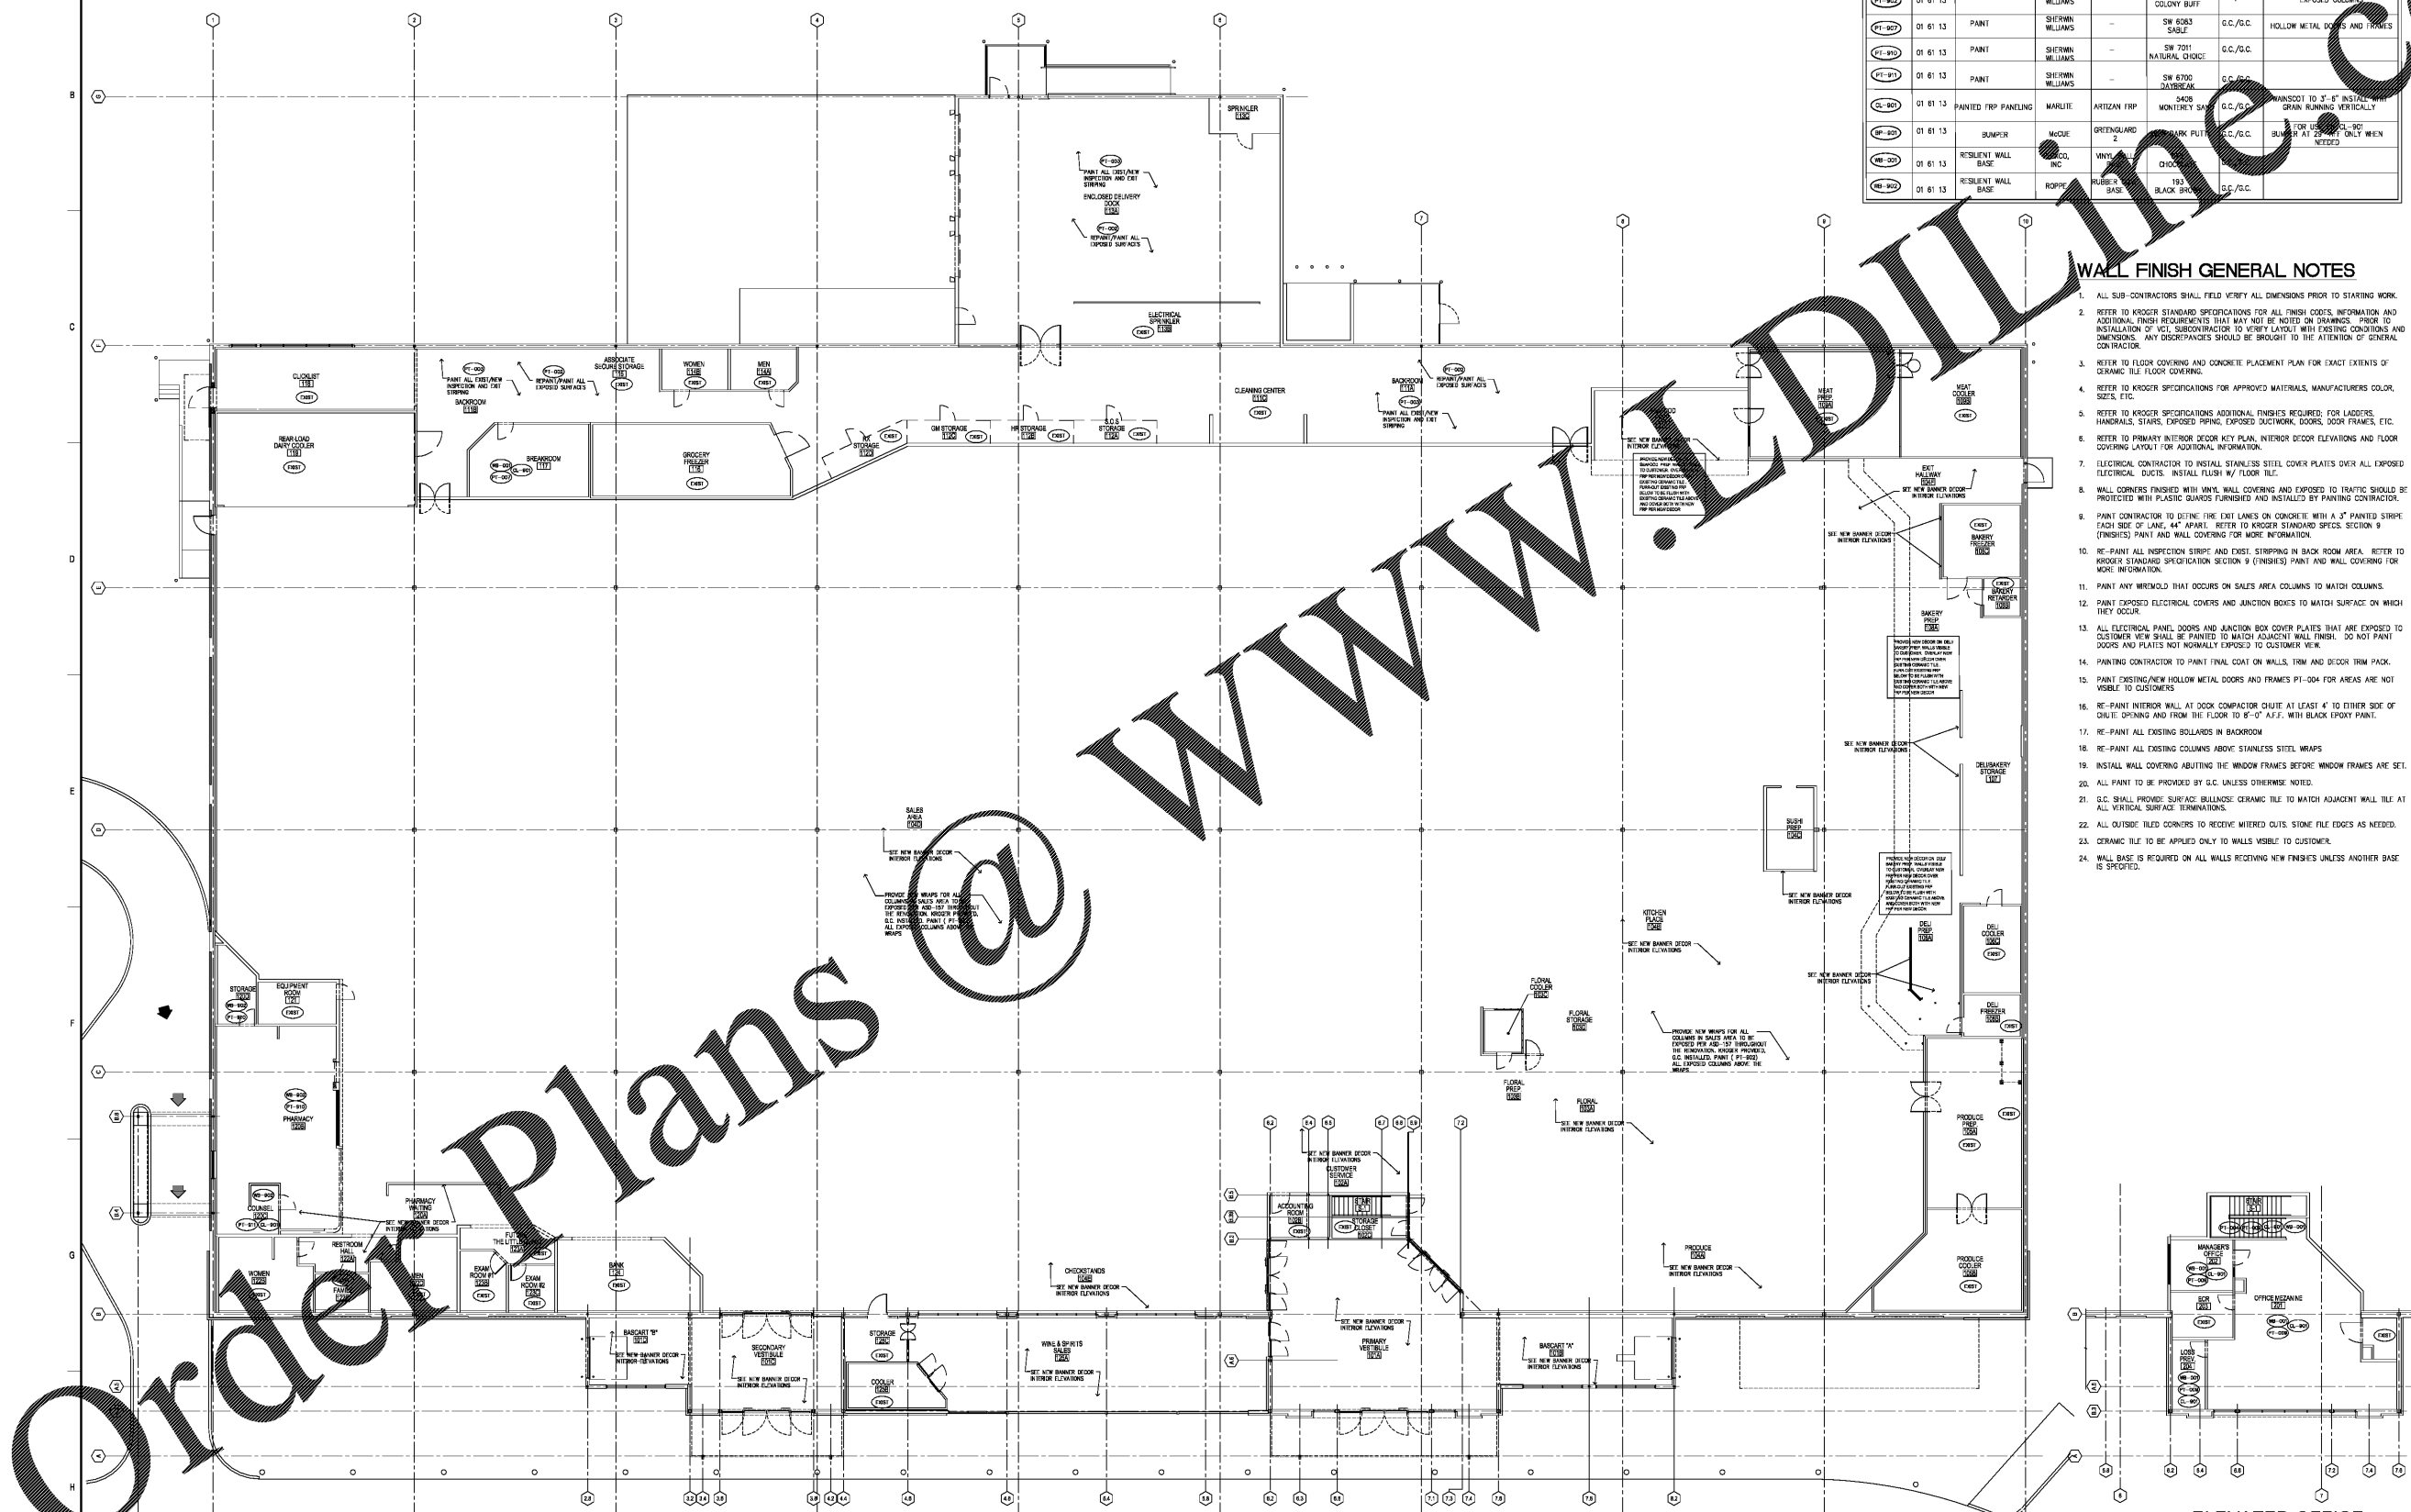

11.4 WALL FINISH PLAN
SCALE: 3/32"=1'-0"

11.4 B ELEVATED OFFICE WALL FINISH PLAN
SCALE: 3/32"=1'-0"

Order Plans @ www.ldonline.com