

KEYED NOTES

PD02
EXISTING HUB DRAIN TO BE DEMOLISHED. REFER TO
DETAIL D ON SHEET 24.1. DO NOT CAP EXISTING PIPING
TO BE REUSED FOR NEW DRAIN - SEE NEW WORK
PLANS.



CONSULTANTS

MICHAEL B. ELLIOTT
ARCHITECT
WWW.KIENGINEERS.COM

KLH ENGINEERS
1700 ALEXANDRIA PKWY, SUITE 11
LEWISTON, KENTUCKY
COLUMBIANA, OHIO
40304-9700
606-338-8700 FAX
606-338-8701

KROGER L758

234 EAST BROCKE PKWY,
MT WASHINGTON, KY

CLIENT



KROGER
COMPANY

1600 Omiby Station Court
Louisville, Kentucky 40223

PLUMBING
EXISTING
DEMOLITION PLAN -
WEST


No.	Description	Date

BID ISSUE

ALL OF THIS ARCHITECTURE
DRAWING IS THE PROPERTY OF
KLH ENGINEERS. IT IS TO BE USED
ONLY FOR THE PROJECT AND SITE
SPECIFICALLY IDENTIFIED AND
FOR THE PURPOSES OF THE PROJECT.

PD1.1.1

Project number 20166
Date 06/17/2016

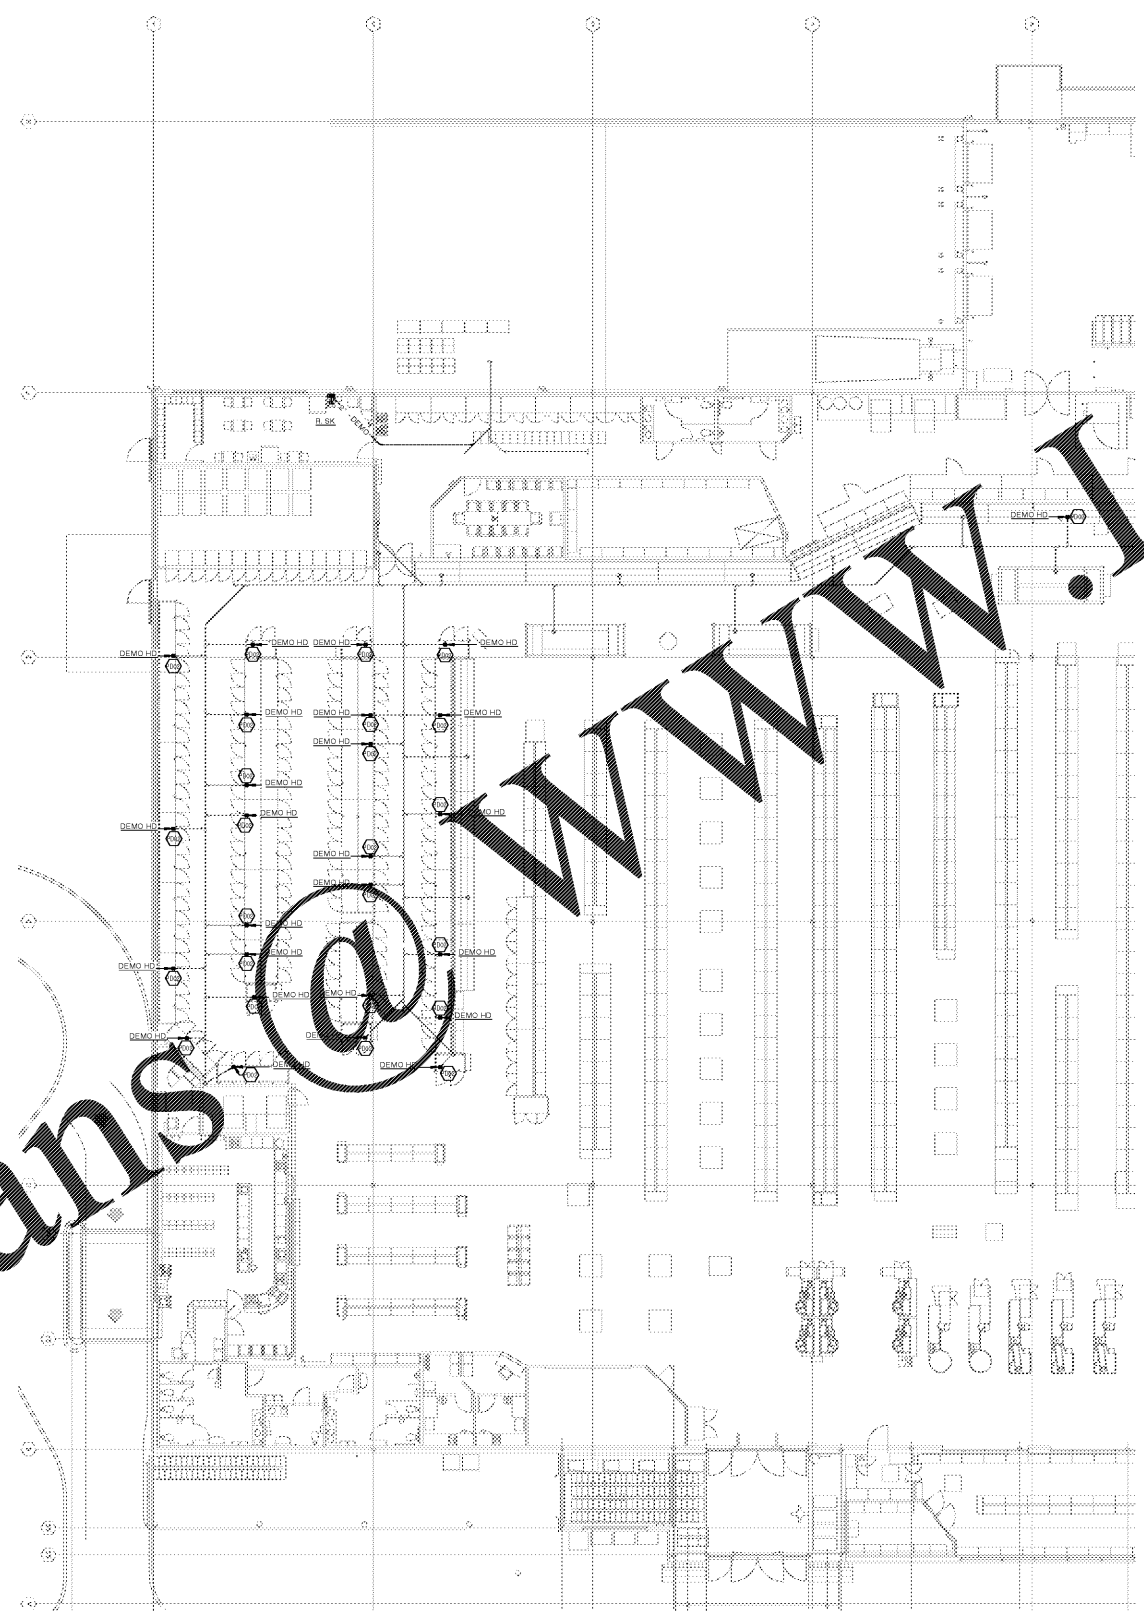

① PLUMBING EXISTING DEMOLITION PLAN - LEFT
3/32" = 1'-0"



2" REFERENCE LINE
Author Checker

OWNERSHIP OF INSTRUMENTS
All rights reserved. No part of this drawing may be reproduced or transmitted in any form or by any means, electronic or mechanical, including photocopying and recording, or by any information storage and retrieval system, without the prior written permission of the copyright owner.

Order Plans @ www.LDILine.com