

OWNERSHIP OF INSTRUMENTS: THESE DOCUMENTS AND DRAWINGS ARE THE PROPERTY OF THE CONSULTANT. THE CONSULTANT SHALL NOT BE RESPONSIBLE FOR ANY REVISIONS OR CORRECTIONS TO THESE DOCUMENTS AND DRAWINGS MADE BY ANY OTHER PARTY WITHOUT THE WRITTEN CONSENT OF THE CONSULTANT. THE CONSULTANT SHALL NOT BE RESPONSIBLE FOR ANY DAMAGE TO PERSONS OR PROPERTY CAUSED BY THE USE OF THESE DOCUMENTS AND DRAWINGS.

KEYED NOTES

PS22 ROUTE DRAIN LINE OF INDICATED CASE TO HUB DRAIN LOCATED BELOW ADJACENT CASE. REFER TO DETAIL PSD-1 ON SHEET PS-1.

PS23 CONNECT NEW WASTE PIPING TO EXISTING PIPING SERVING REMOVED DRINK. REFER TO PSD-1 ON SHEET PS-1 FOR DRAIN INSTALLATION.

PS24 CONNECT NEW WASTE PIPING TO EXISTING FIELD VERIFY LOCATION, SYSTEM TYPE, INVERT ELEVATION, SIZE, AND DIRECTION OF FLOW PRIOR TO BID. REFER TO PSD-1 AND PSD-1 ON SHEET PS-1 FOR DRAIN INSTALLATION.

PS25 CONNECT NEW WASTE PIPING TO EXISTING FIELD VERIFY LOCATION, SYSTEM TYPE, INVERT ELEVATION, SIZE, AND DIRECTION OF FLOW PRIOR TO BID.



1871 BROADWAY
LOUISVILLE, KY 40203
TEL: 502-583-9999
WWW.STUDIOAARCHITECTURE.COM

CONSULTANTS

MICHAEL B. ELECTICAL
CONSULTANTS
WWW.KLHENGINEERS.COM
LEWISBURG, KENTUCKY
COLUMBIANA, OHIO
NEW YORK, NEW YORK
NEW YORK, NEW YORK

KLH ENGINEERS
1700 ALEXANDRIA PK. SUITE 11
LEWISBURG, KY 40361
800-368-8888 FAX 606-925-4444
WWW.KLHENGINEERS.COM

KROGER L758

234 EAST BROOKS PKWY.
MT WASHINGTON, KY

CLIENT



KROGER COMPANY

1600 Ombly Station Court
Louisville, Kentucky 40223

WASTE AND VENT PLAN - WEST


No.	Description	Date

BID ISSUE

THIS BID IS AN OFFER TO CONTRACT. THE CONTRACTOR SHALL BE RESPONSIBLE FOR VERIFYING ALL CONDITIONS AND CONDITIONS OF WORK. 

P1.1.1

Project number 20168
Date 06/17/2016

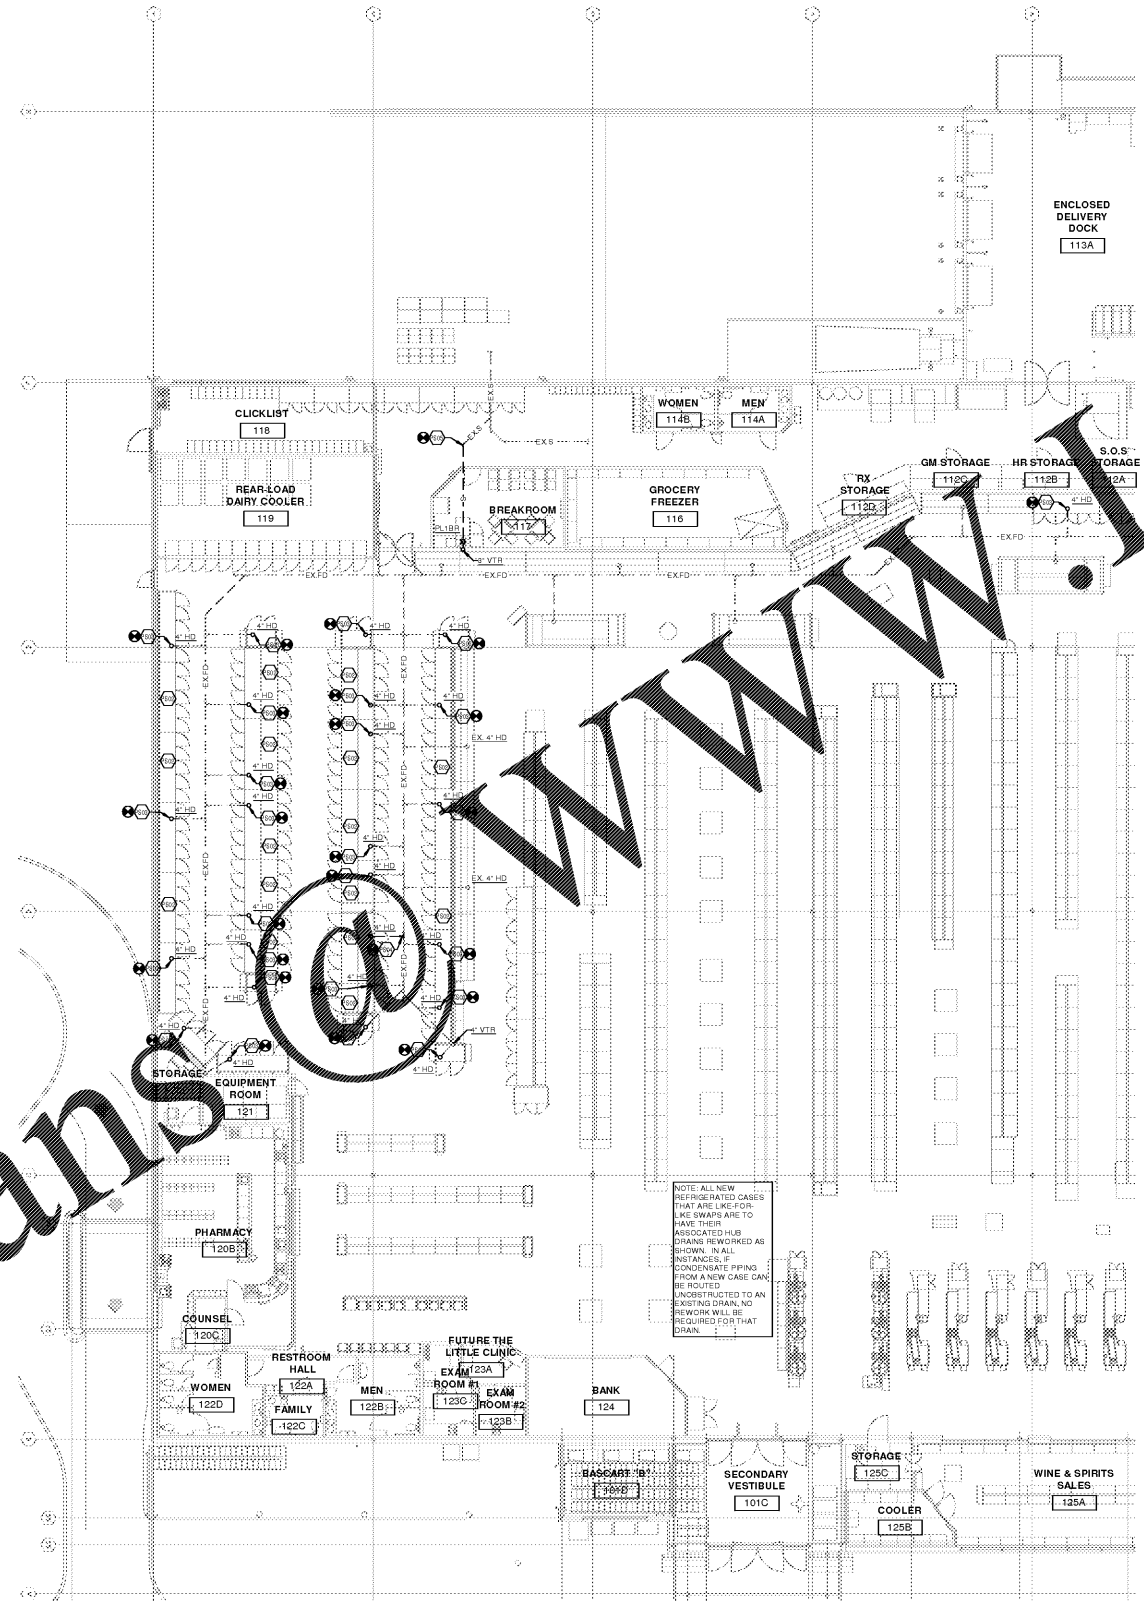

NOTE: ALL NEW REFRIGERATED CASES THAT ARE LIKE FOR LIKE SWAPS ARE TO HAVE THEIR ASSOCIATED HUB DRAINS REWORKED AS SHOWN. IN ALL INSTANCES, IF CONDENSATE PIPING FROM A NEW CASE CAN BE ROUTED UNOBTAINED TO AN EXISTING DRAIN, NO REWORK WILL BE REQUIRED FOR THAT DRAIN.

WASTE AND VENT PLAN - LEFT
3/32" = 1'-0"



1" REFERENCE LINE
ARS DS