




KEYED NOTES

- PW01 CONNECT NEW WATER PIPING TO EXISTING. REFER TO PSD-01 FOR HOSE BIB INSTALLATION.
- PW02 ROUTE NEW W/P PIPING ALONG TOP OF CASE. REFER TO PSD-01 FOR HOSE BIB INSTALLATION.
- PW03 CONNECT NEW WATER PIPING TO EXISTING. FIELD VERIFY SIZE, LOCATION, PRESSURE, AND SYSTEM TYPE PRIOR TO INSTALLATION.

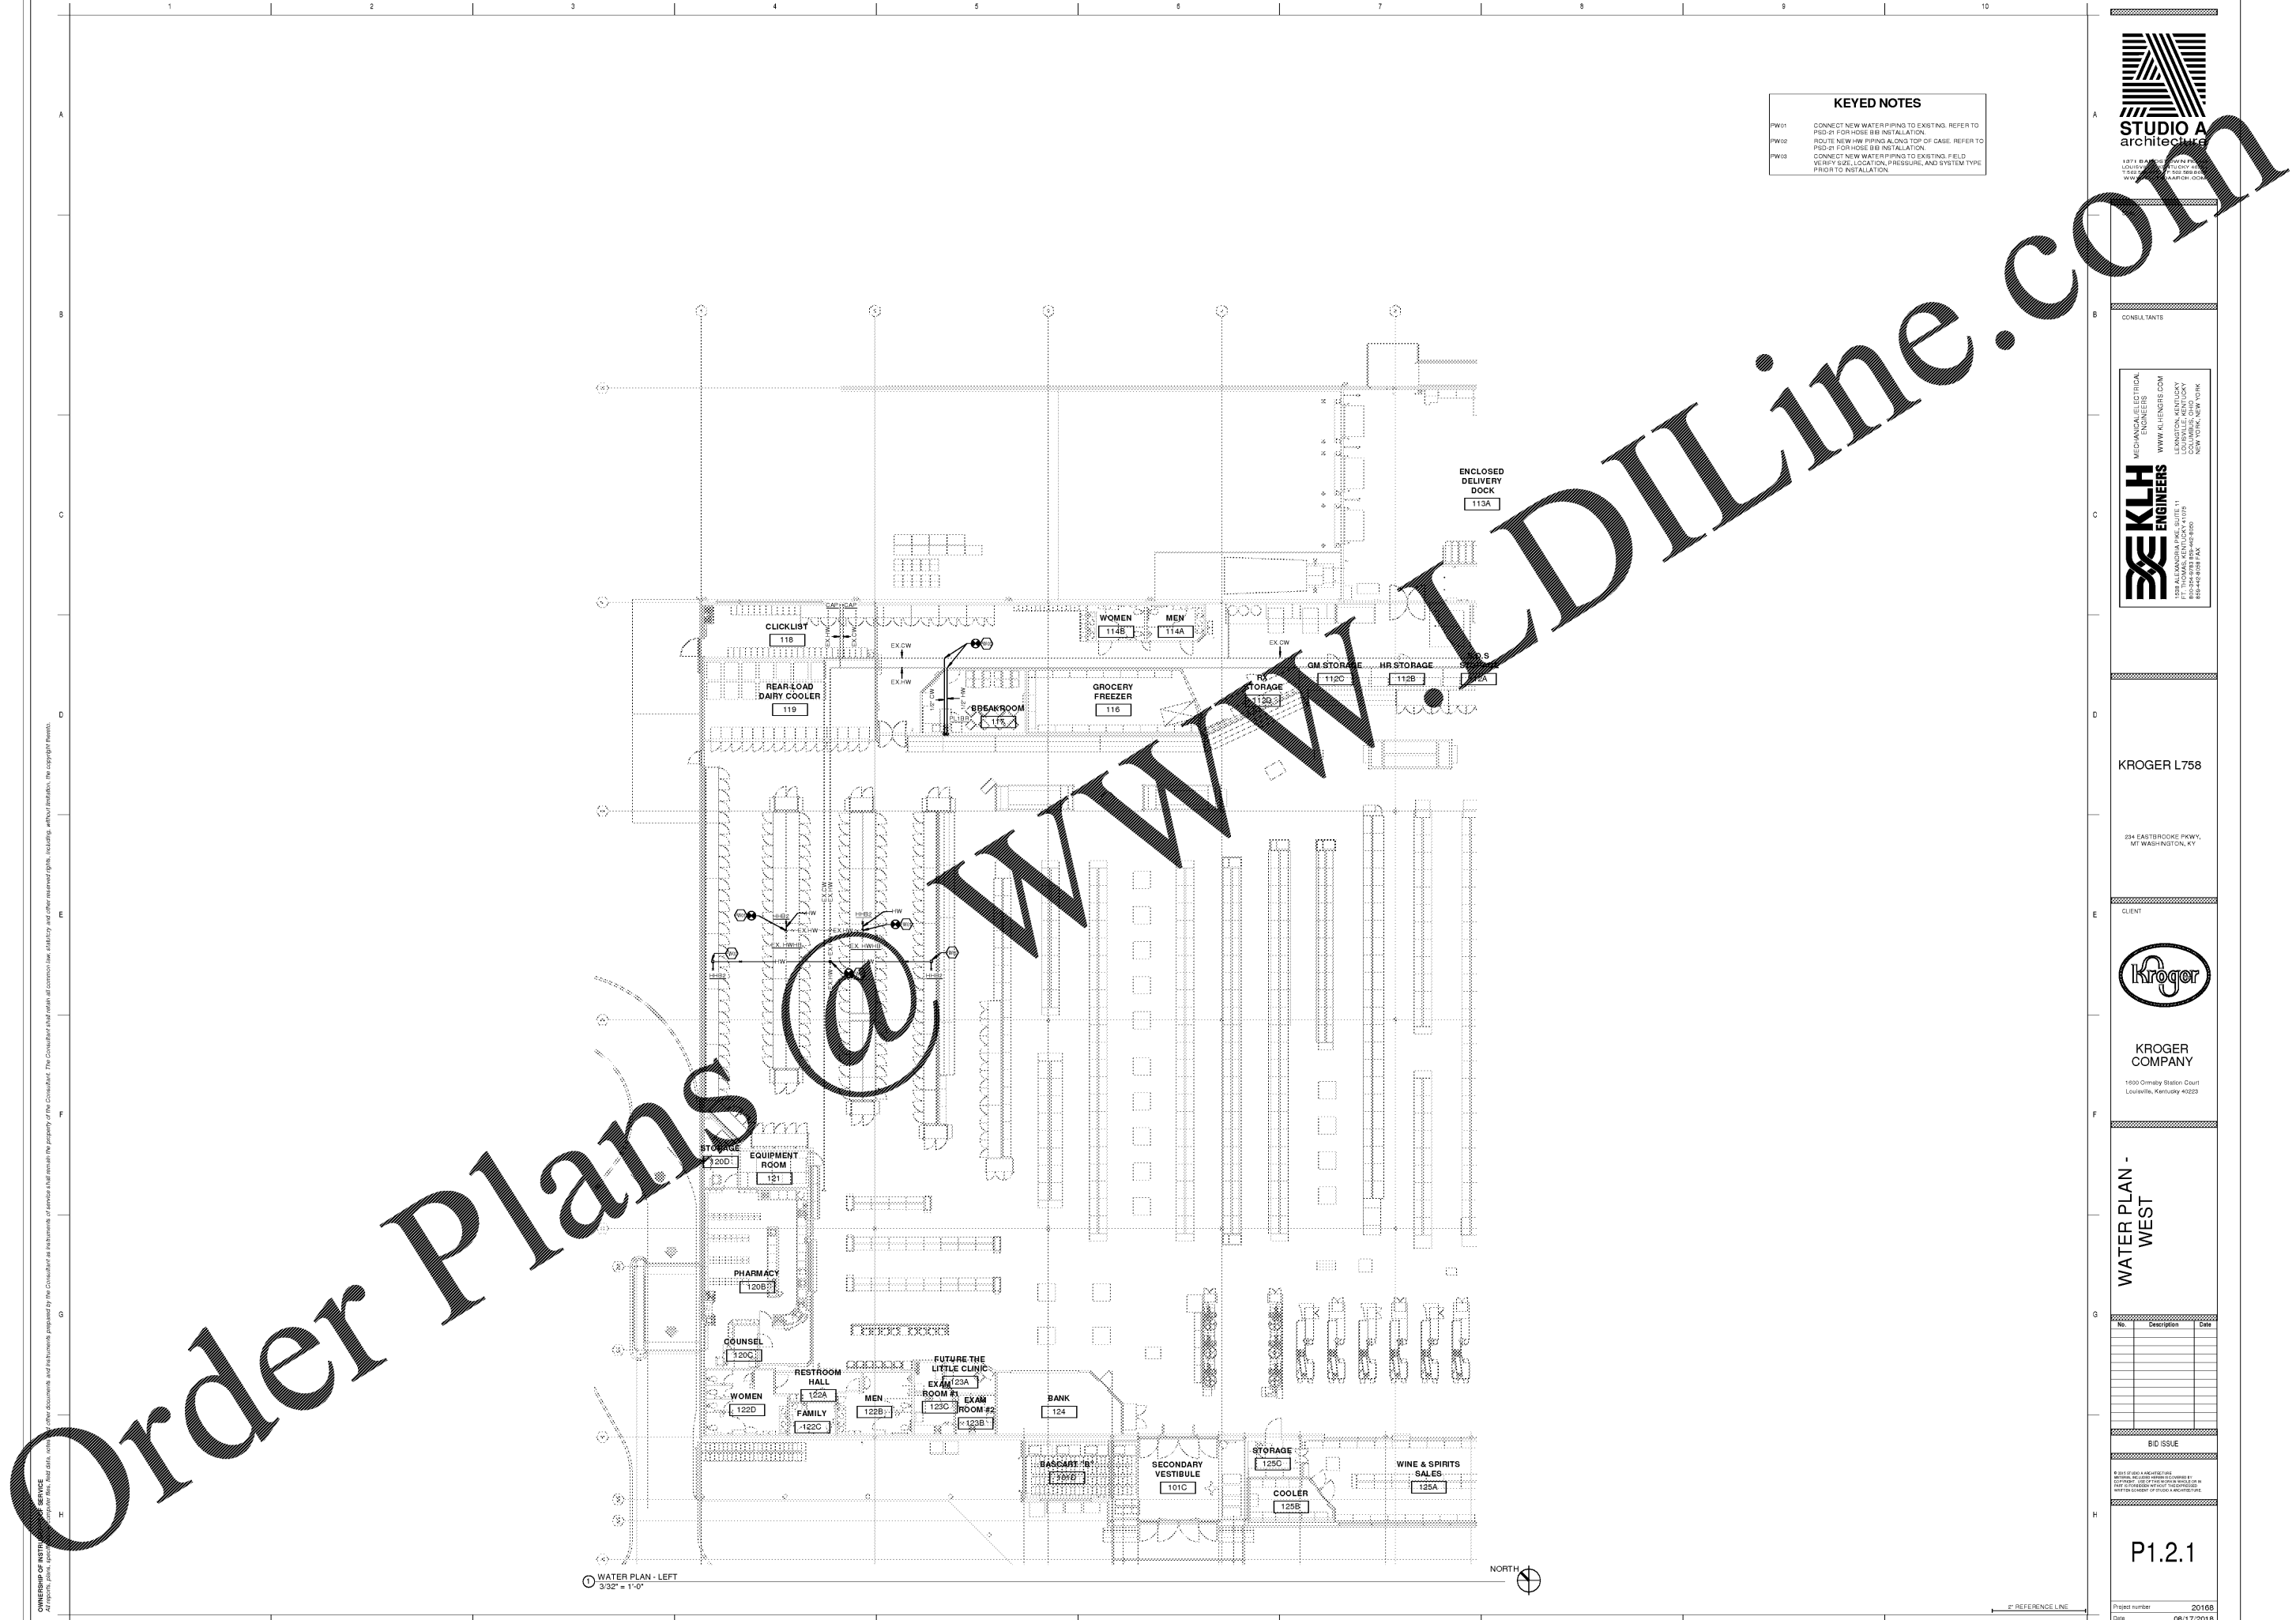

① WATER PLAN - LEFT
3/32" = 1'-0"



8" REFERENCE LINE
ARS DS

CONSULTANTS

Mechanical/Electrical
Plumbing
WWW.KIHERNGS.COM
LEWISBURG, KENTUCKY
COLUMBUS, OHIO
NEW YORK, NEW YORK

EKLH
ENGINEERS

1178 ALEXANDRIA PK, SUITE 111
LEWISBURG, KY 40361-4610
800-248-4788 FAX 606-394-8500
WWW.EKLH.COM

KROGER L758

234 EASTBROOKE PKWY,
MT WASHINGTON, KY

CLIENT



KROGER
COMPANY

1600 Oremby Station Court
Louisville, Kentucky 40223

WATER PLAN -
WEST

No.	Description	Date

BID ISSUE

THIS SET OF PLANS IS A CONTRACT DOCUMENT. IT IS THE PROPERTY OF EKLH ENGINEERS. IT IS NOT TO BE REPRODUCED, COPIED, OR TRANSMITTED IN ANY FORM OR BY ANY MEANS, WITHOUT THE WRITTEN PERMISSION OF EKLH ENGINEERS.

P1.2.1

Project number 20166
Date 06/17/2016

OWNERSHIP OF INSTRUMENTS:
All rights, plans, specifications, and performance prepared by the Consultant shall remain the property of the Consultant. The Consultant shall retain all common law, statutory and other reserved rights, including, without limitation, the copyright therein.