



1377 BROADWAY  
LOUISVILLE, KY 40202  
WWW.STUDIOAARCHITECTURE.COM

CONSULTANTS

MICHAEL ELECTRIC  
ARCHITECTURE  
WWW.KIHLHENGINEERS.COM

**KLH ENGINEERS**  
1728 ALEXANDRIA PLACE, SUITE 11  
LEXINGTON, KENTUCKY  
40503-0828  
800-368-8788 / 606-254-8920  
MICHAEL@KLH.COM

KROGER L758

234 EAST BROCKE PKWY.  
MT. WASHINGTON, KY

CLIENT



**KROGER COMPANY**

1920 Ormsby Station Court  
Louisville, Kentucky 40223

LIGHTING DEMOLITION PLAN - EAST

No.	Description	Date


BID ISSUE

THIS DOCUMENT IS THE PROPERTY OF THE CONSULTANT. IT IS TO BE USED ONLY FOR THE PROJECT AND SITE SPECIFICALLY IDENTIFIED HEREIN. IT IS NOT TO BE REPRODUCED, COPIED, OR TRANSMITTED IN ANY FORM OR BY ANY MEANS, WITHOUT THE WRITTEN PERMISSION OF THE CONSULTANT. THE CONSULTANT ASSUMES NO LIABILITY FOR THE ACCURACY OF THE INFORMATION PROVIDED HEREIN.

ED1.1.2

Project number: 20168  
Date: 06/17/2016

**KEYED NOTES**  
DL1 RELOCATE EXISTING LIGHT INDICATED TO NEW LOCATION SHOWN ON NEW WORK LIGHTING PLAN.

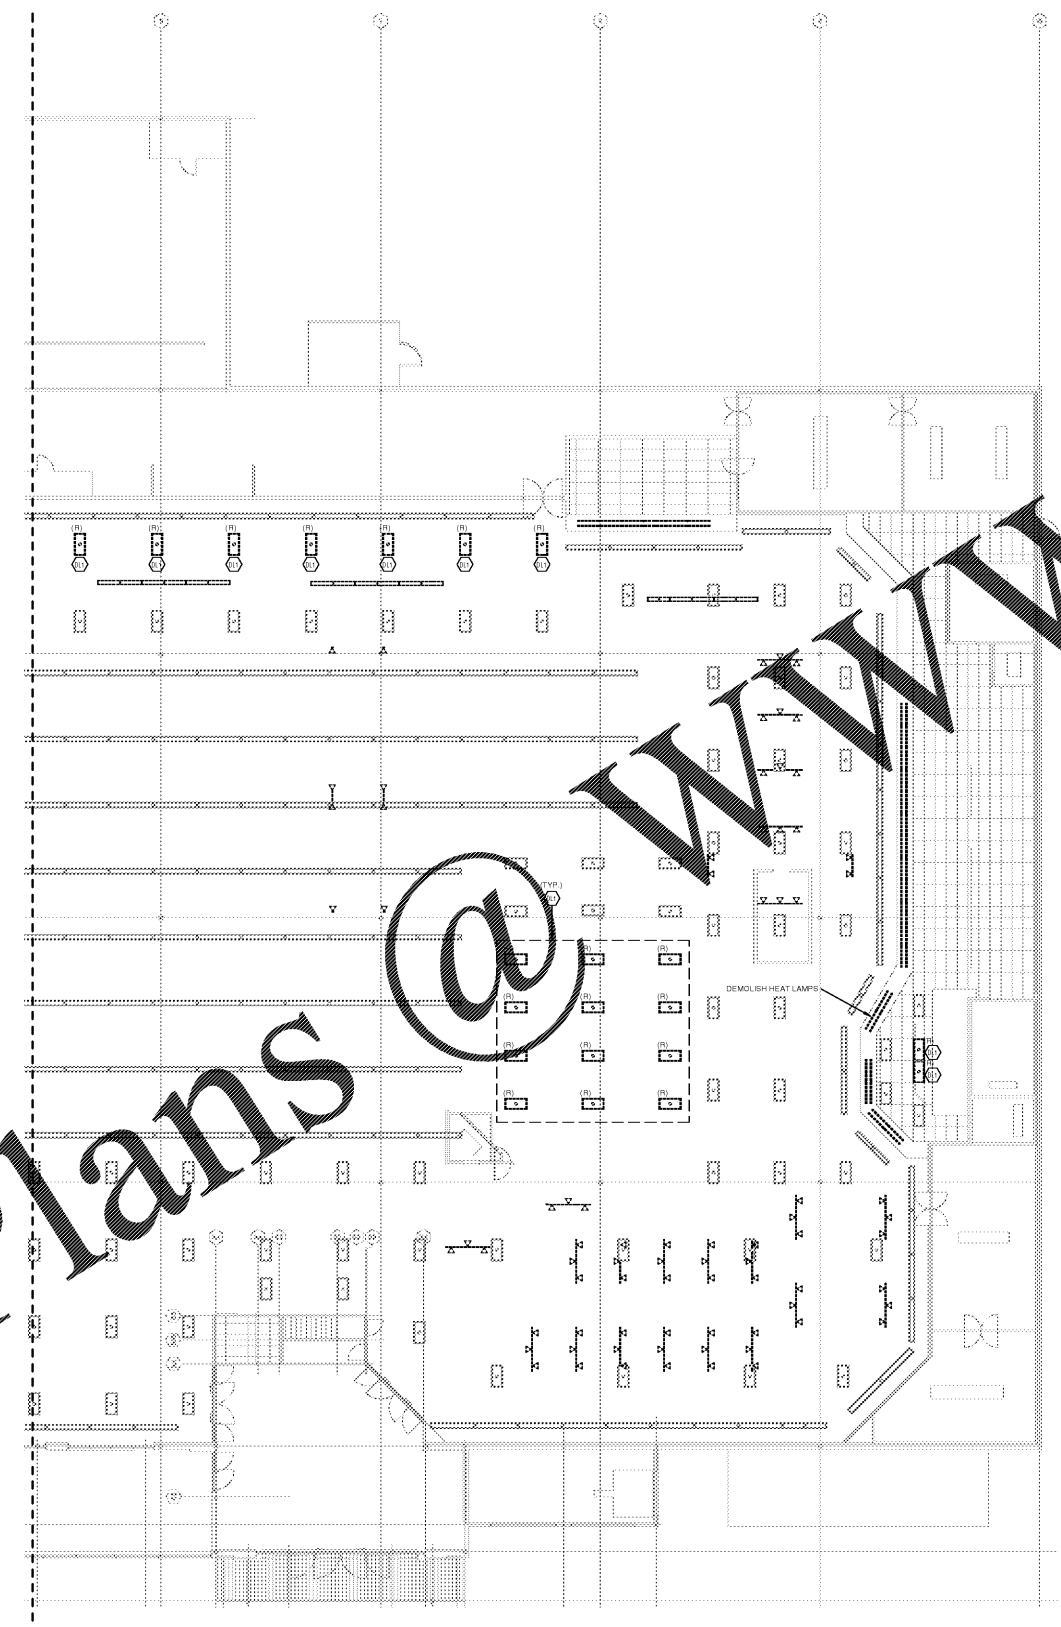

1 LIGHTING DEMOLITION PLAN - EAST  
3/32" = 1' 0"  
FOR ADDITIONAL NOTES THAT MAY APPLY REFER TO SHEET ED1.1.1.

REFER TO SHEET ED1.1.1 FOR NOTES THAT MAY APPLY TO THIS SHEET.

2" REFERENCE LINE  
JAD JAT

OWNERSHIP OF INSTRUMENTS AND INFORMATION  
All rights, title, and interest in and to the design, drawings, specifications, and other documents prepared by the Consultant shall remain the property of the Consultant. The Consultant shall retain all common law, statutory and other reserved rights, including, without limitation, the copyright therein. Other documents and instruments prepared by the Consultant as to be borne of similar shall remain the property of the Consultant. The Consultant shall retain all common law, statutory and other reserved rights, including, without limitation, the copyright therein.

Order Plans @ WWW.LDILine.com