

Order Plans @ WWW.LDILine.com



CONSULTANTS

MICHAEL ELECTRICAL  
CONSULTANTS  
WWW.KIENGERS.COM  
LEWISDALE, KENTUCKY  
COLUMBUS, OHIO  
NEW YORK, NEW YORK  
NEW YORK, NEW YORK

EKLH  
ENGINEERS  
1718 ALEXANDRIA PK, SUITE 11  
LEXINGTON, KY 40503  
800-394-8782 FAX 606-825-8920  
KENTUCKY REG. NO. 20035

KROGER L758

234 EASTBROOKE PKWY.  
MT WASHINGTON, KY

CLIENT



KROGER  
COMPANY

1620 Ormsby Station Court  
Louisville, Kentucky 40223

ELECTRICAL  
LIGHTING  
DIMENSIONS PLAN -  
WEST


No.	Description	Date

BID ISSUE

THIS IS A BID ISSUE.  
NO CHANGES WILL BE MADE.  
IF ANY CHANGES ARE NECESSARY,  
THEY WILL BE MADE BY THE  
ARCHITECT BEFORE THE  
ISSUANCE OF THE CONTRACT.  
NO WORK SHALL BE DONE  
WITHOUT THE ARCHITECT'S  
APPROVAL.

E1.5.1.1

Project number: 20166  
Date: 06/17/2016

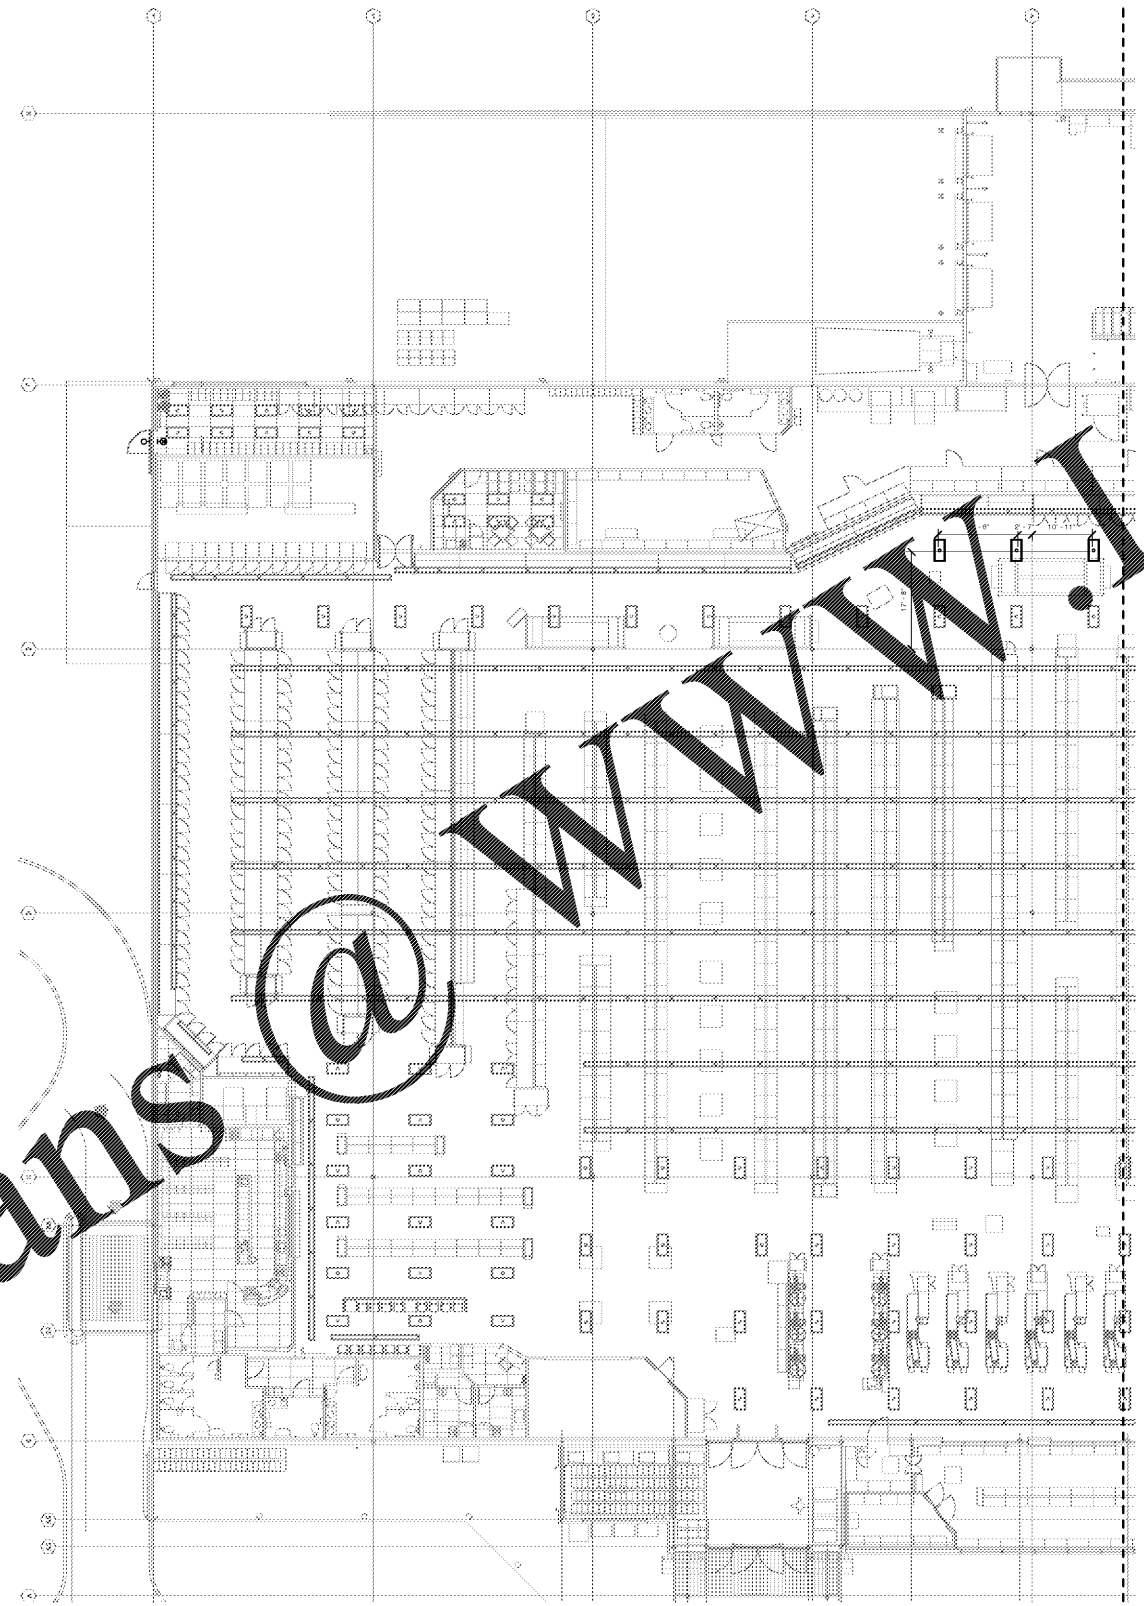

① ELECTRICAL LIGHTING DIMENSIONS PLAN - WEST  
3/32" = 1'-0"  
NO WORK THIS PLAN.