




**6 ELEVATION AT BAR SEATING**  
 3/8" = 1'-0"

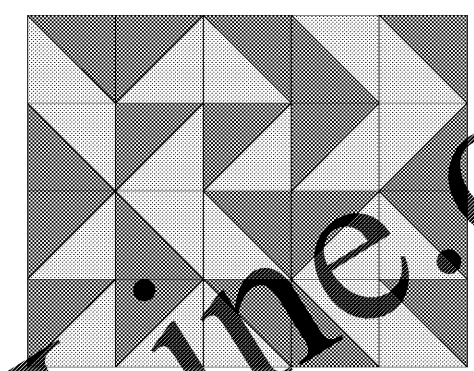


**WT-3 TILE PATTERN**  
 3/8" = 1'-0"

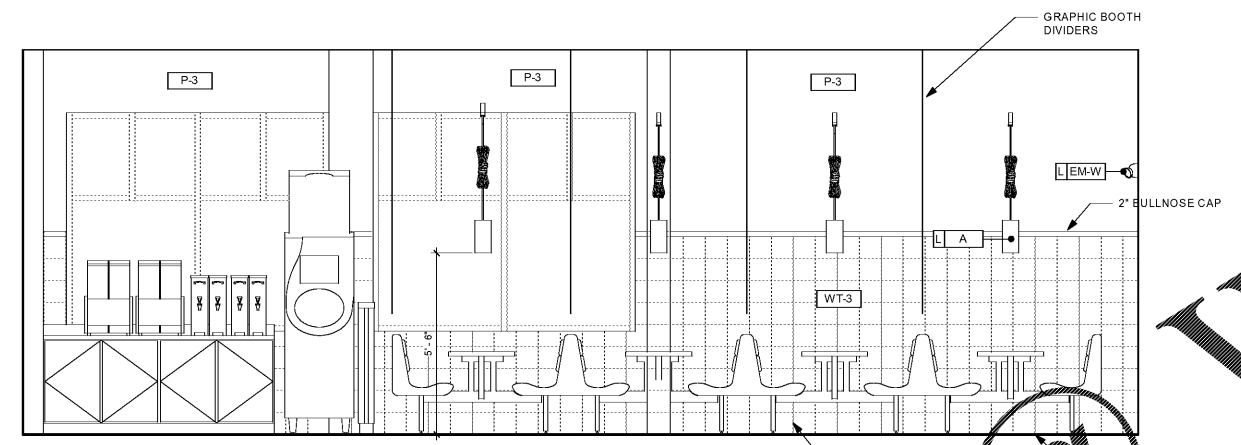


**3 ELEVATION AT DINING AND BEVERAGE**  
 3/8" = 1'-0"

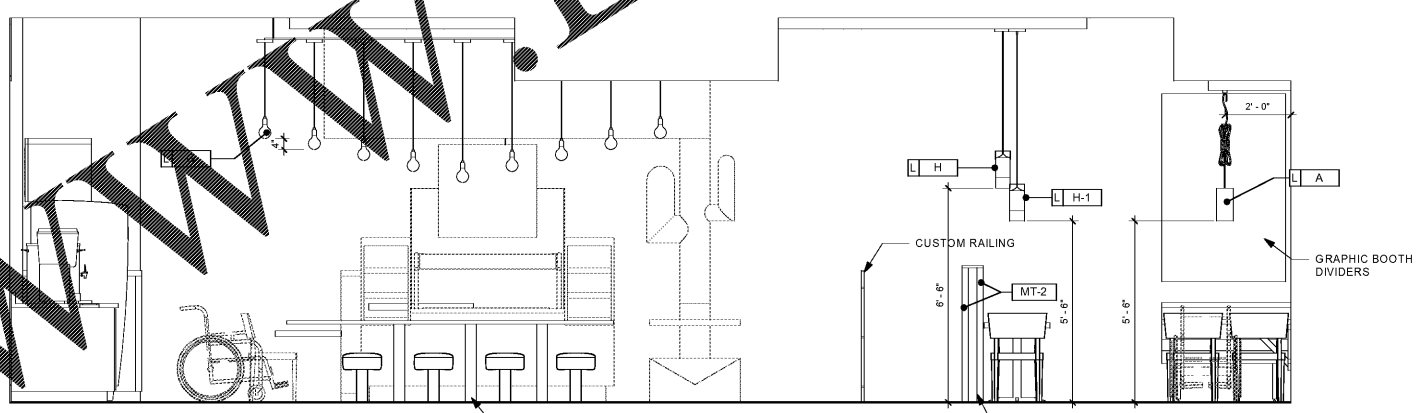

**4 ELEVATION AT COMMUNITY TABLE**  
 3/8" = 1'-0"

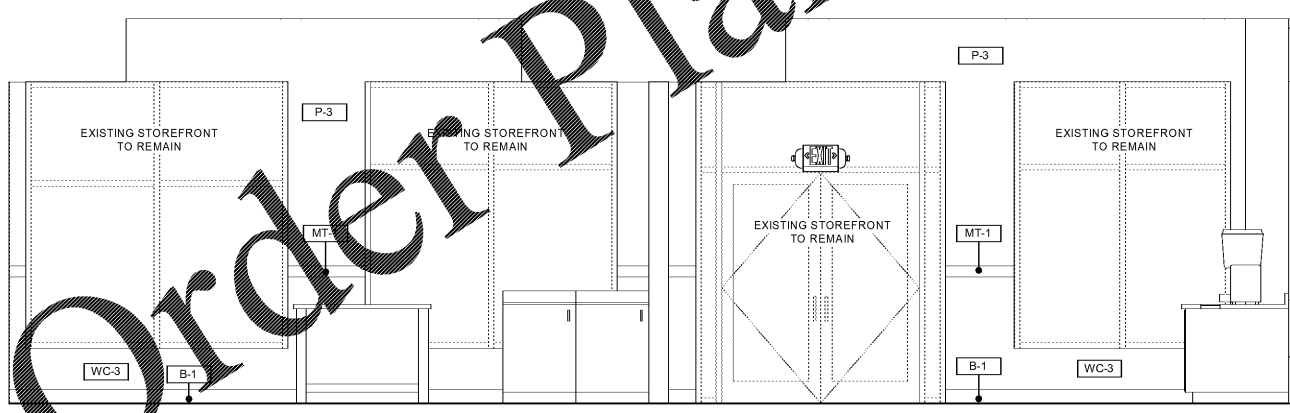

**1 ELEVATION AT STOREFRONT ENTRY**  
 3/8" = 1'-0"

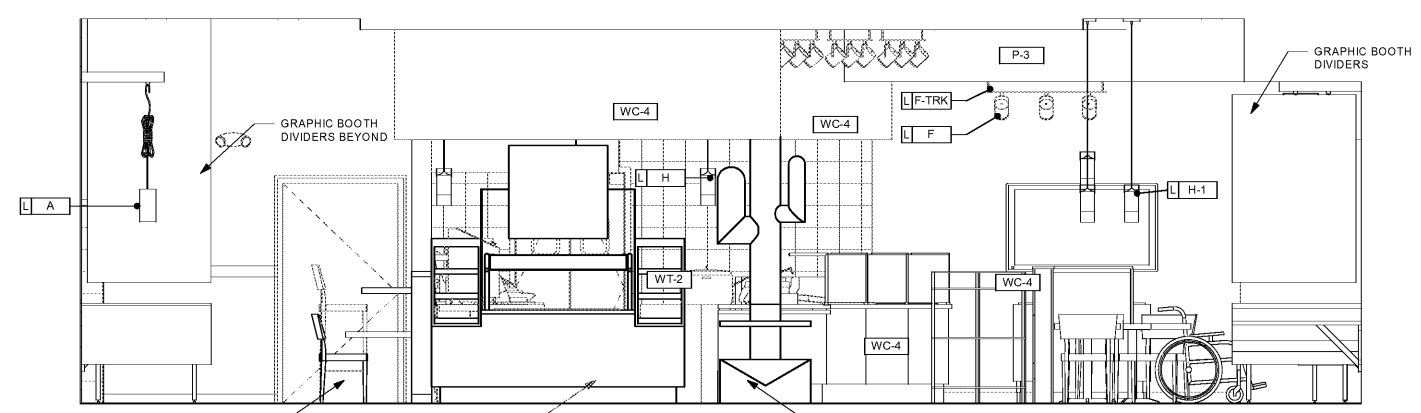

**2 ELEVATION AT SALSA**  
 3/8" = 1'-0"

REV. NO.	DATE	ISSUE FOR PERMIT	DESCRIPTION
01	07/27/18		

**DRAFT**

**MOE'S SOUTHWEST GRILL**  
 3732 US HWY 280  
 PHOENIX CITY, AL 36867

**INTERIOR ELEVATIONS**

DATE:	
BRAND REVIEW	07/27/2018
PERMIT	07/27/2018
BID	--/--/----
CONSTRUCTION	--/--/----
RECORDED	--/--/----

PROJECT MANAGER	DESIGNER
JB	SC

JOB NO.  
**2018375.13**

**A-501**