




4 ELEVATION AT KITCHEN ACCENT WALL  
 3/8" = 1'-0"

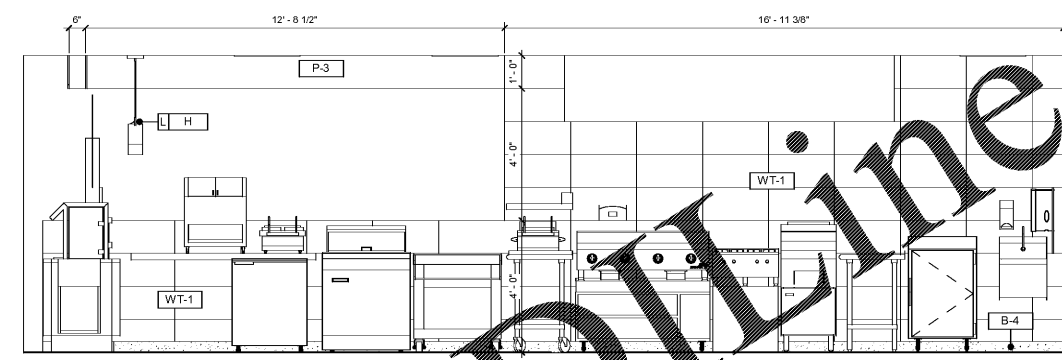

3 ELEVATION AT COOKLINE  
 3/8" = 1'-0"

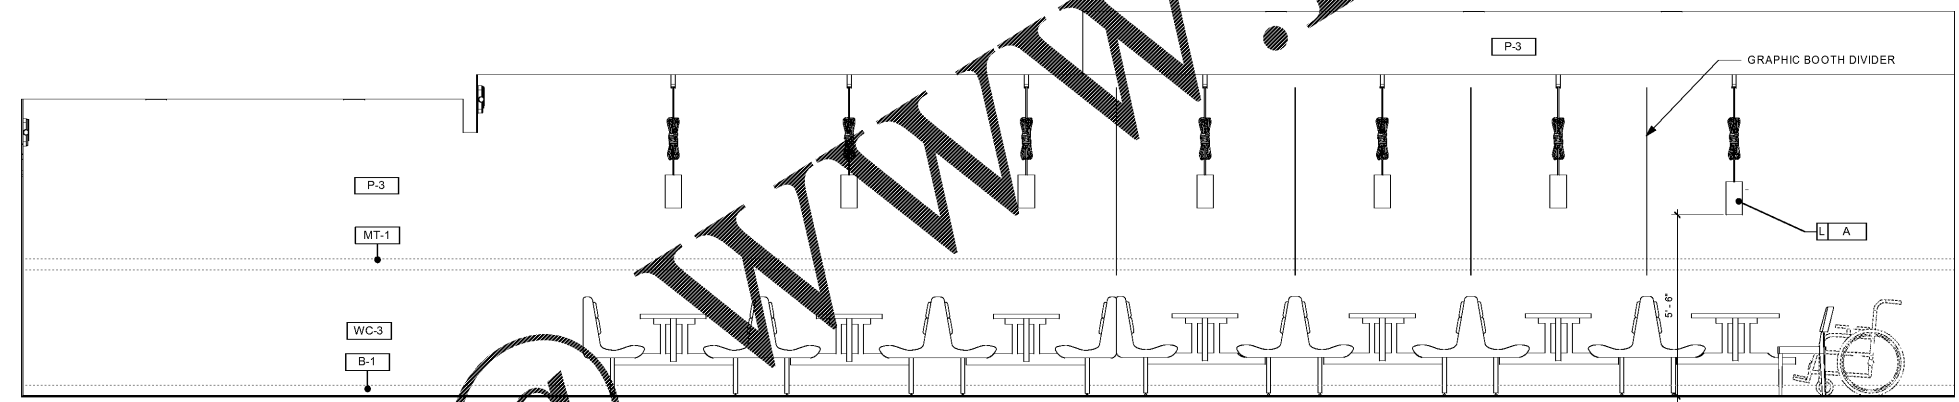

2 ELEVATION AT DINING BOOTHS  
 3/8" = 1'-0"

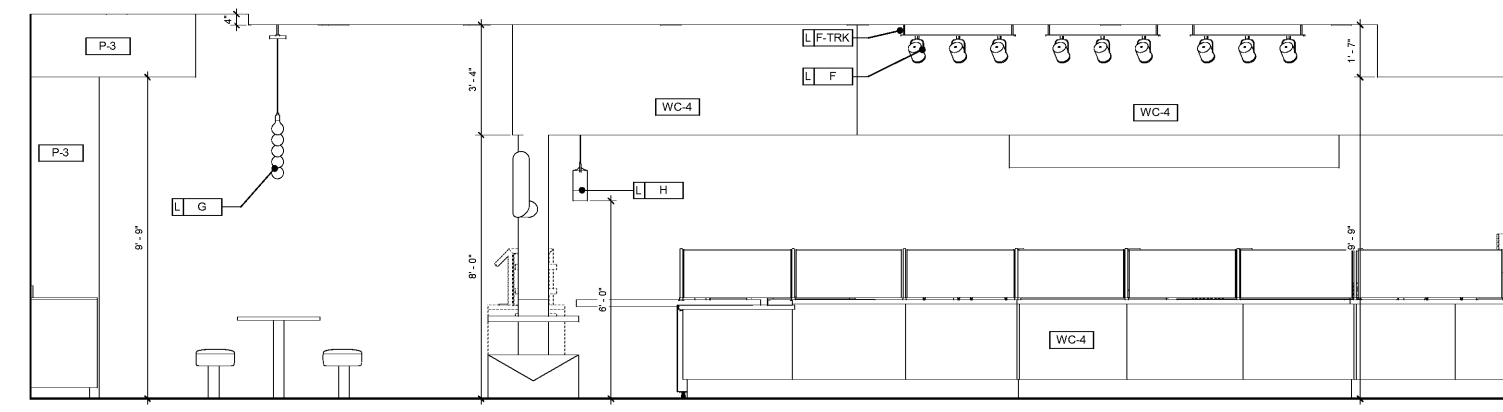

1 ELEVATION AT DINING MAIN COUNTER  
 3/8" = 1'-0"

REV. NO.	DATE	DESCRIPTION
01	07/27/18	ISSUE FOR PERMIT

DRAFT

MOE'S SOUTHWEST GRILL  
 3732 US HWY 280  
 PHOENIX CITY, AL 36867

INTERIOR ELEVATIONS

DATE:	
BRAND REVIEW	07/27/2018
PERMIT	07/27/2018
BID	--/--
CONSTRUCTION	--/--
RECORDED	--/--

PROJECT MANAGER	DESIGNER
JB	SC

JOB NO.  
 2018375.13

A-502

Order Plans @

WWW.LDLINE.COM