




8 ELEVATION AT QUEUE WALL
 3/8" = 1'-0"

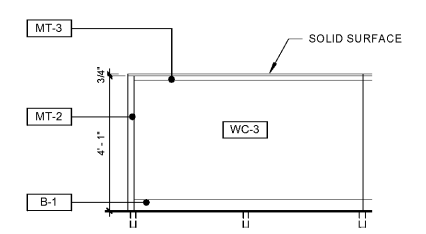


9 ELEVATION AT QUEUE WALL
 3/8" = 1'-0"

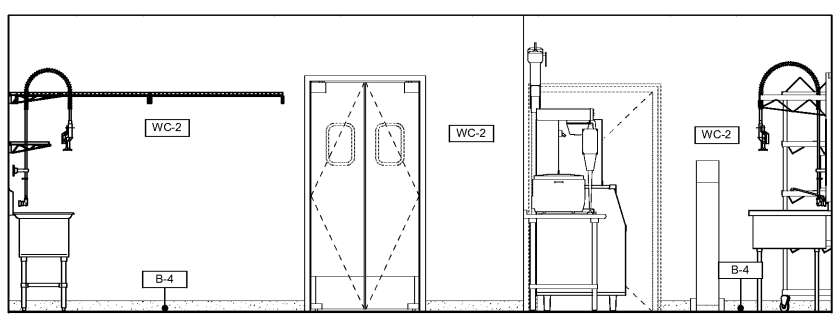


5 ELEVATION AT PREP
 3/8" = 1'-0"

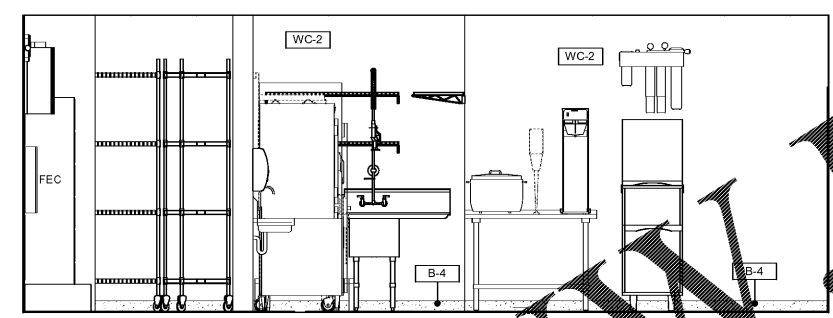


6 ELEVATION AT PREP
 3/8" = 1'-0"

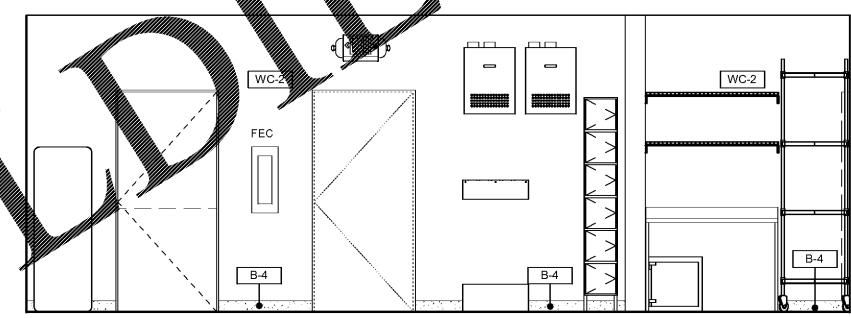


7 ELEVATION AT WORKROOM
 EXIT
 3/8" = 1'-0"

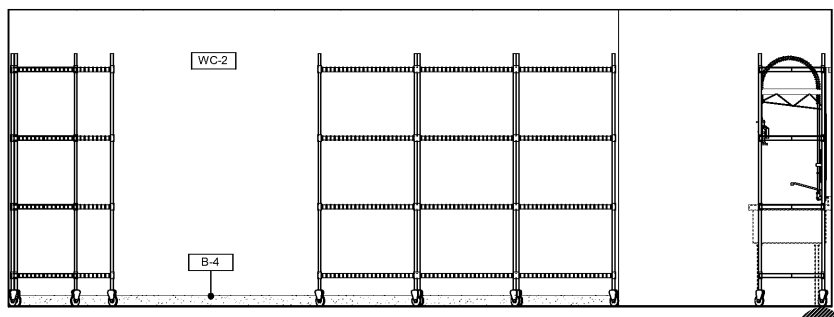


2 ELEVATION AT SHELVING
 3/8" = 1'-0"

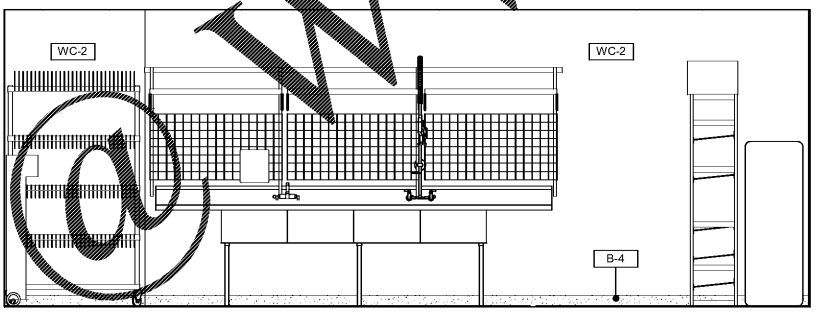

3 ELEVATION AT 4 COMP SINK
 3/8" = 1'-0"

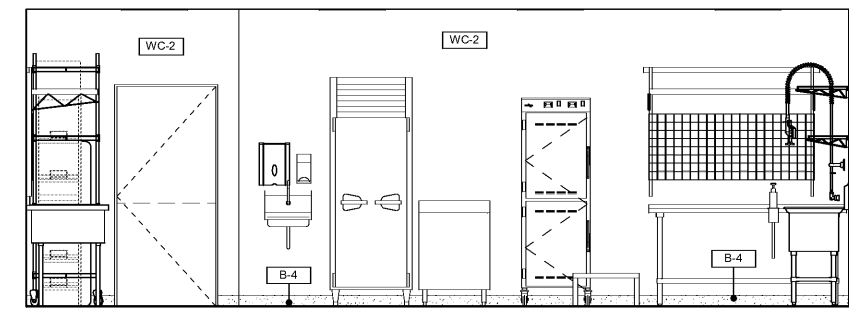

4 ELEVATION AT PREP
 3/8" = 1'-0"

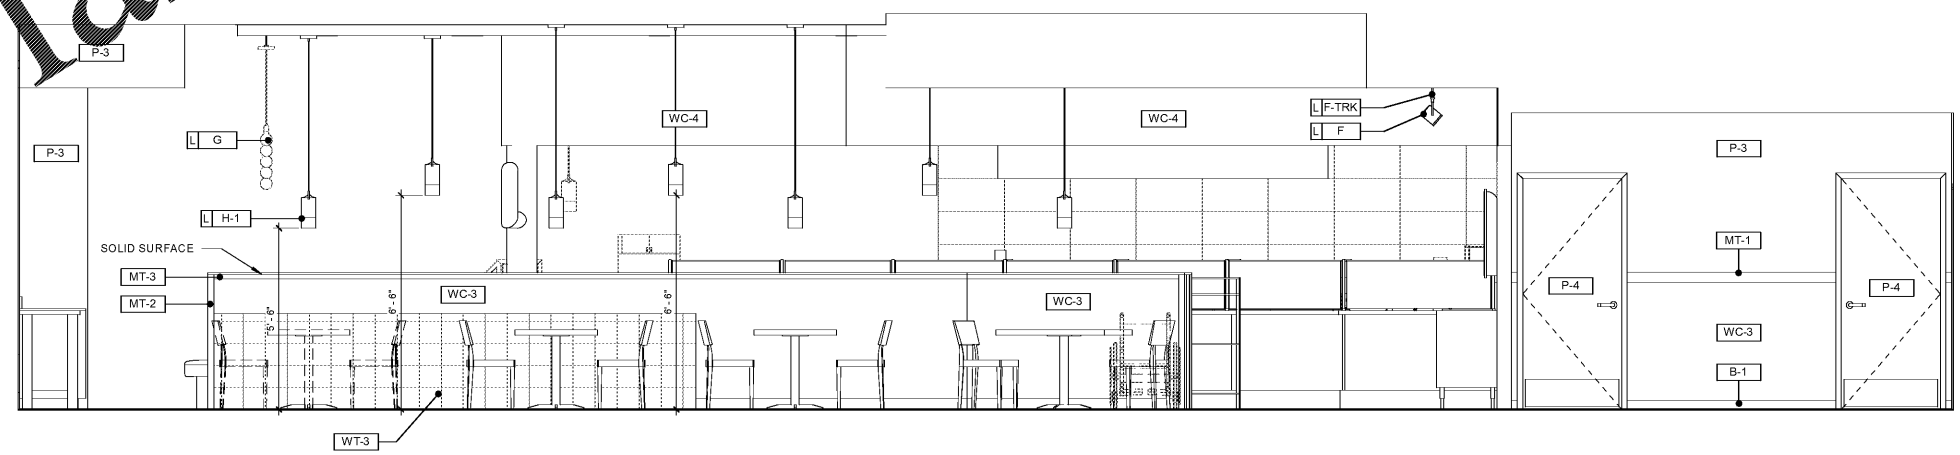

1 ELEVATION AT QUEUE WALL
 3/8" = 1'-0"

REV. NO.	DATE	ISSUE FOR PERMIT	DESCRIPTION
01	07/27/2018		

DRAFT

MOE'S SOUTHWEST GRILL
 3732 US HWY 280
 PHENIX CITY, AL 36867

INTERIOR ELEVATIONS

DATE:	
BRAND REVIEW	07/27/2018
PERMIT	07/27/2018
BID	-/-/-
CONSTRUCTION	-/-/-
RECORDED	-/-/-
PROJECT MANAGER	DESIGNER
JB	SC

JOB NO.
 2018375.13

A-503

Order Plans

WWW.LDLine.com