



7/27/2018 1:20:44 PM  
 C:\2018\201837513\_Moes Phoenix City (Firms)\04\_ConstrDocs\Revit (2017)\MEP1\_MEP Model

Order Plans @

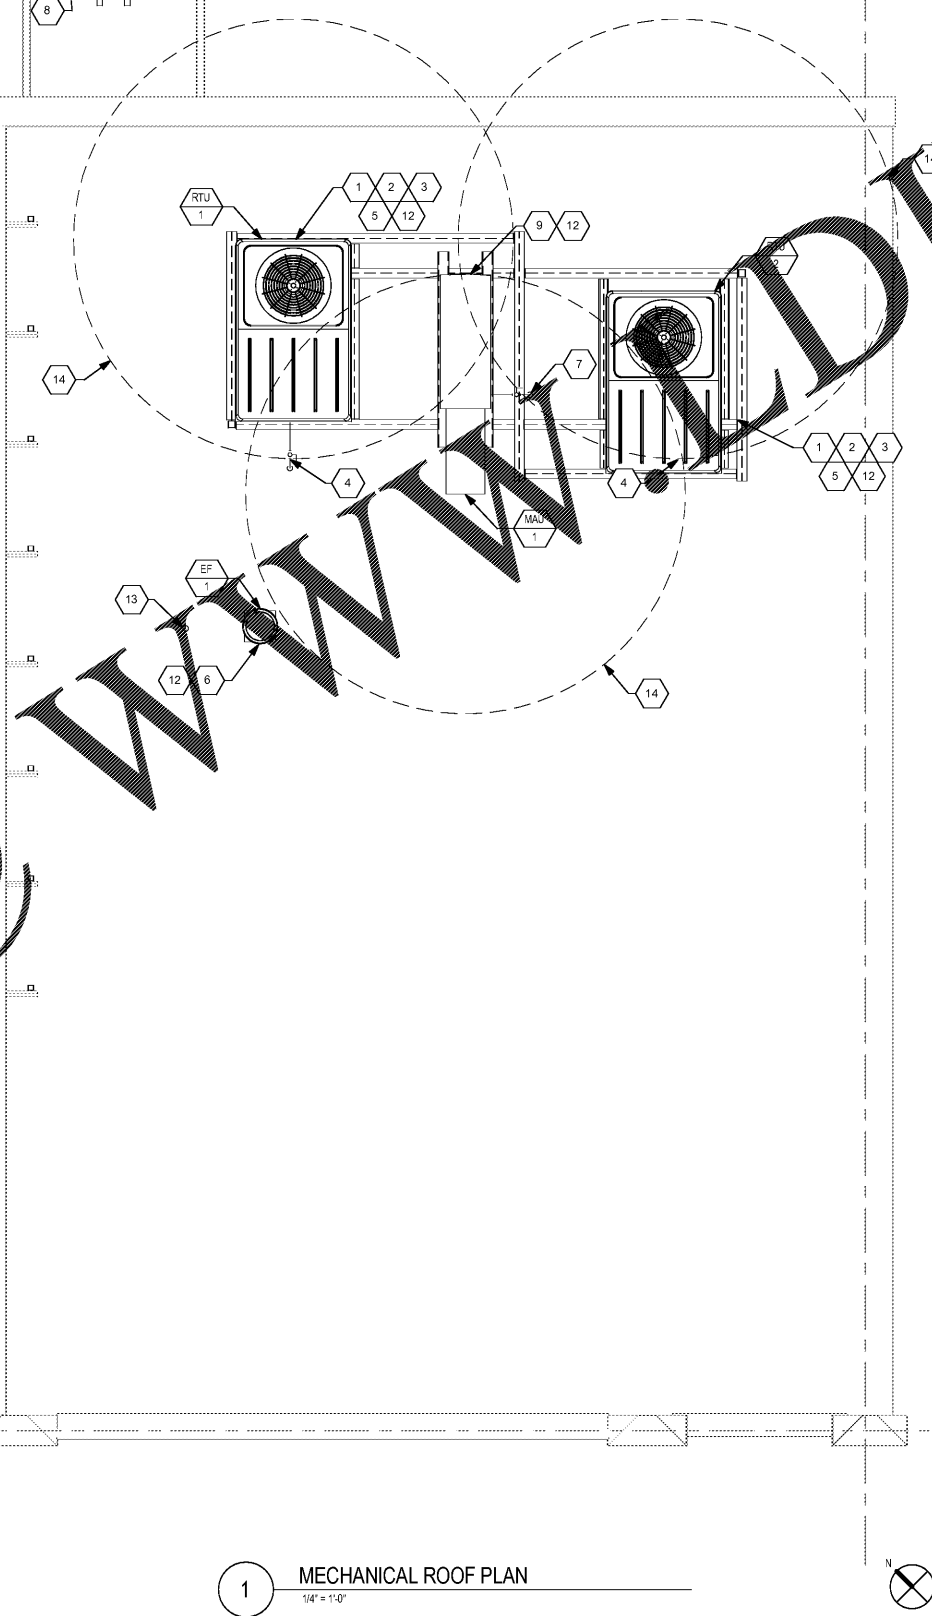

**MECH. ROOF KEY NOTES**

1. ROOFTOP UNIT, MOUNT ON DUNNAGE FRAME (SEE STRUCTURAL SHEETS FOR ADDITIONAL INFORMATION). COORDINATE ROOF OPENING AND FLASHING W/ THE GENERAL CONTRACTOR. ROOFTOP UNIT SHALL BE FURNISHED BY GENERAL CONTRACTOR, RECEIVED AND INSTALLED BY MECHANICAL CONTRACTOR. VERIFY THAT OUTSIDE AIR INTAKE IS LOCATED A MINIMUM OF 10'-0" FROM ANY VENT OR EXHAUST OPENINGS.
2. PROVIDE SUPPLY AIR DUCT DOWN THROUGH ROOF.
3. PROVIDE RETURN AIR DUCT DOWN THROUGH ROOF.
4. PROVIDE GAS CONNECTION TO ROOFTOP UNIT WITH GAS VALVE, UNION AND DIRT LEG. REFER TO PLUMBING DRAWINGS FOR CONTINUATION.
5. PROVIDE TRAPPED CONDENSATION DRAIN FROM ROOF TO SPLASH PAN. REFER TO DETAIL ON 3/11/10.
6. KITCHEN HOOD EXHAUST FAN, MOUNT ON FULL PERIMETER ROOF CURB. COORDINATE W/ ROOF STRUCTURE. FAN CURB SHALL BE FURNISHED OWNERS. INSTALL BY MECHANICAL CONTRACTOR. INTERLOCK W/ HOOD CONTROLS.
7. GAS VALVE FROM BELOW.  
 PROVIDE REFRIGERANT PIPE CURB. REFER TO DETAIL 11/M-510.
9. MAKE-UP AIR UNIT MOUNTED ON DUNNAGE FRAME (SEE STRUCTURAL SHEETS FOR ADDITIONAL INFORMATION). FURNISHED WITH KITCHEN HOOD, INSTALLED BY MECHANICAL CONTRACTOR. COORDINATE LOCATION WITH STRUCTURE. COORDINATE ROOF OPENING AND FLASHING WITH GENERAL CONTRACTOR.
10. PROVIDE ROOF RAIL SUPPORT FOR CONDENSING UNIT. COORDINATE W/ G.C. TO SPAN ROOF JOIST. TYPICAL.
11. WALK-IN COOLER CONDENSING UNIT, FURNISHED BY KITCHEN EQUIPMENT CONTRACTOR. INSTALLED BY MECHANICAL CONTRACTOR.
12. COORDINATE WITH ELECTRICAL CONTRACTOR FOR POWER CONNECTION TO ALL MECHANICAL EQUIPMENT.
13. 3" VENT THRU ROOF. CONTRACTOR SHALL PROVIDE WITH GREASE GUARD. REFER TO PLUMBING DETAILS FOR CONTINUATION.
14. 10'-0" CLEARANCE FOR OUTSIDE AIR INTAKE.

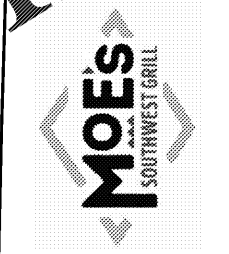

REV. NO.	DATE	ISSUED FOR PERMIT	DESCRIPTION
	07/27/18		

**DRAFT**

**MOE'S SOUTHWEST GRILL**  
 3732 US HWY 280  
 PHOENIX CITY, AL 36867

**MECHANICAL ROOF PLAN**

DATE:	
BRAND REVIEW	07/27/2018
PERMIT	07/27/2018
BID	-/-/-
CONSTRUCTION	-/-/-
RECORDED	-/-/-
PROJECT MANAGER	DESIGNER
JB	DTI

JOB NO.  
**2018375.13**

**M-200**

**1 MECHANICAL ROOF PLAN**  
 1/4" = 1'-0"