

REV. NO.	DATE	ISSUED FOR PERMIT	DESCRIPTION
	07/27/18		

DRAFT

MOE'S SOUTHWEST GRILL
 3732 US HWY 280
 PHENIX CITY, AL 36867


PLUMBING ROUGH-IN PLAN

DATE:	
BRAND REVIEW	07/27/2018
PERMIT	07/27/2018
BID	-/-/-
CONSTRUCTION	-/-/-
RECORDED	-/-/-

PROJECT MANAGER	DESIGNER
JB	DTI

JOB NO.
2018375.13

P-130

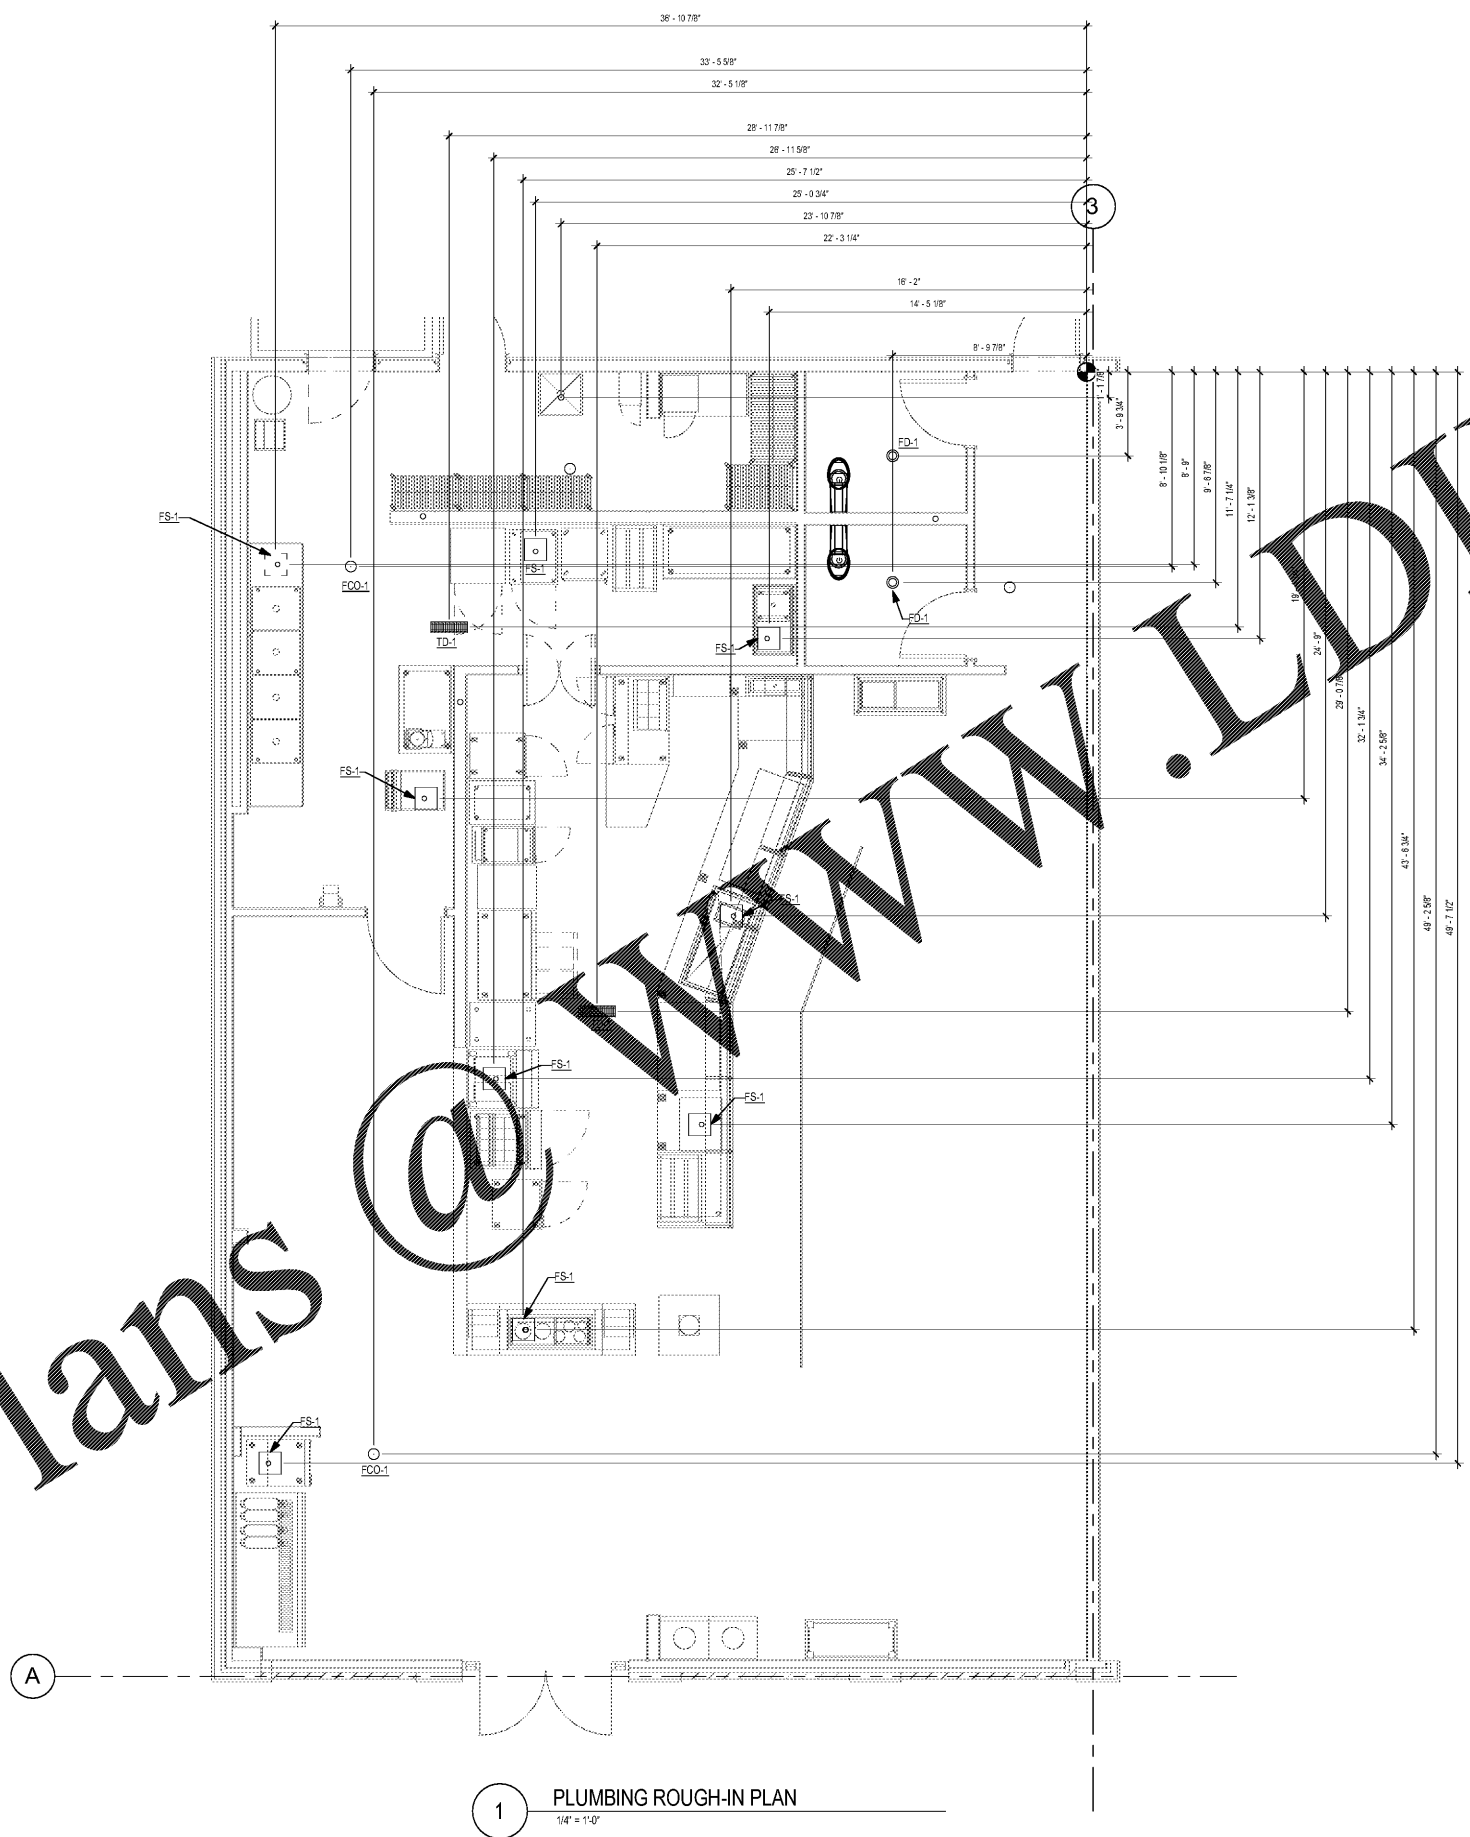

Order Plans @ WWW.LDLine.com