


EXIT CAPACITY — DOOR 102
 1 DOOR = 36" WIDE
 / 0.2" PER OCC. = 180 OCCUPANTS CAPACITY
 (IBC 1005.1)
 TOTAL OCC. SERVED = 12

EXIT CAPACITY — DOOR 108
 1 DOOR = 36" WIDE
 / 0.2" PER OCC. = 180 OCCUPANTS CAPACITY
 (IBC 1005.1)
 TOTAL OCC. SERVED = 11


EXIT CAPACITY — DOOR 100
 1 DOOR = 36" WIDE
 / 0.2" PER OCC. = 180 OCCUPANTS CAPACITY
 (IBC 1005.1)
 TOTAL OCC. SERVED = 23

EGRESS LEGEND

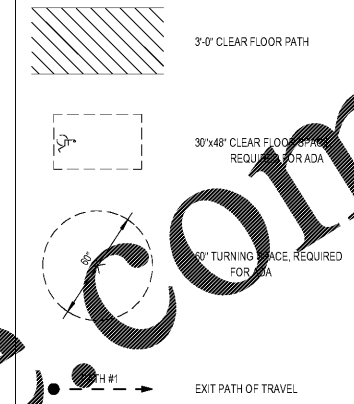

EGRESS TRAVEL DISTANCES


| TRAVEL PATH | TRAVEL DISTANCE |
|-------------|-----------------|
| PATH #1 | 17' - 10" |
| PATH #2 | 15' - 7" |
| PATH #3 | 30' - 0" |
| PATH #4 | 30' - 0" |
| PATH #5 | 26' - 9" |
| PATH #6 | 55' - 9" |
| PATH #7 | 52' - 2" |
| PATH #8 | 52' - 2" |
| PATH #9 | 22' - 10" |

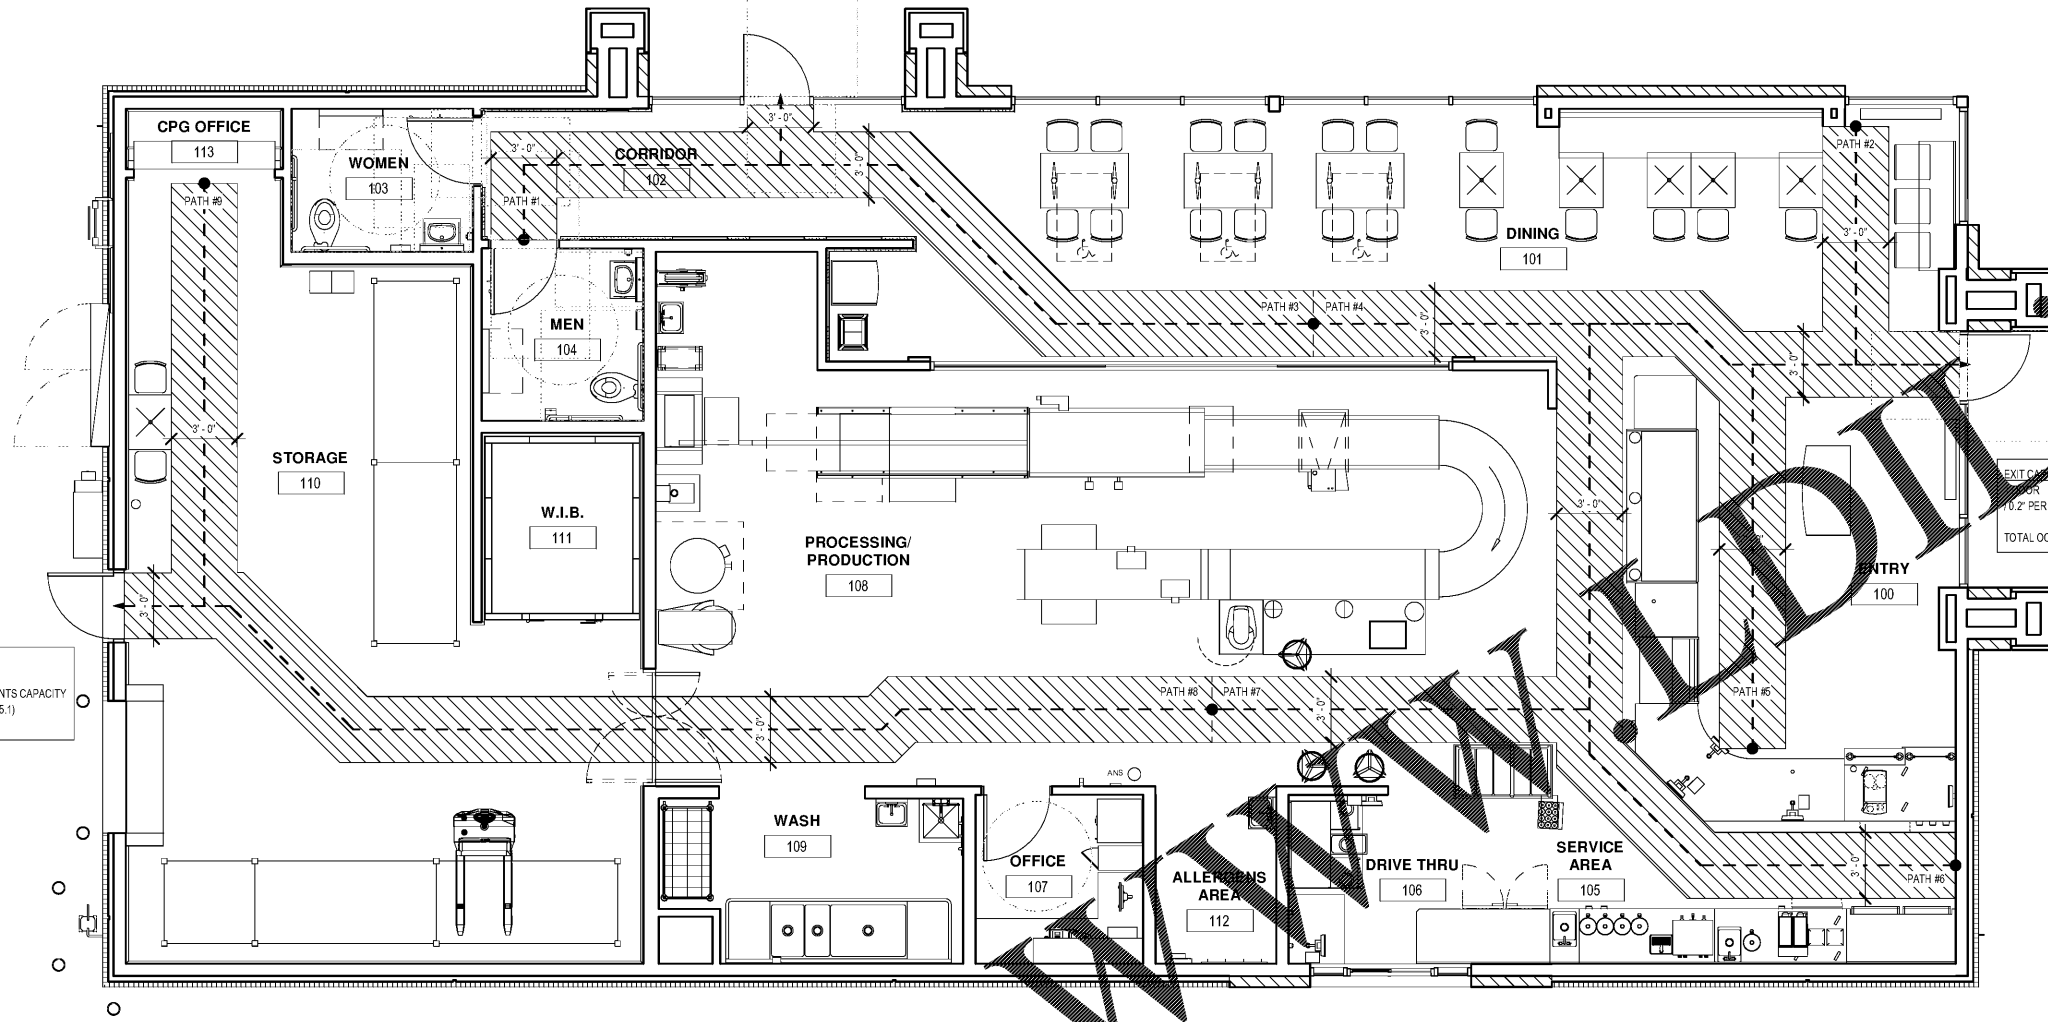

1 EGRESS PLAN
 T2.0 SCALE: 1/4" = 1'-0"

GEORGE SARFATTY, AIA
 ARCHITECT
 807 GOLF LINKS, SUITE 110, TAMPA, FL 33606
 Copyright © 2018

KRISPY KREME DOUGHNUTS
 1730 EAST 9 MILE ROAD
 PENSACOLA, FL 32514

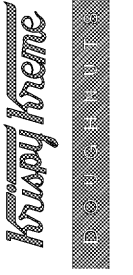

SEAL:

DATE: 08/23/18

PROJECT NO.: 18-004

CHECKED BY: JML

DRAWN BY: DRN/HH

SHEET TITLE:
 EGRESS PLAN

SHEET NO.:

T2.0

Order Plans @

WWW.WORKONLINE.COM