
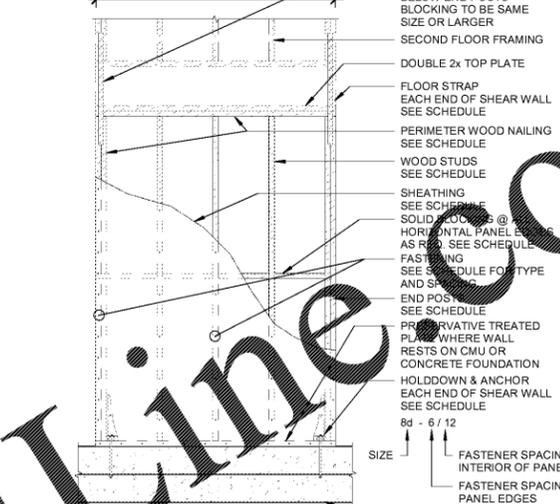
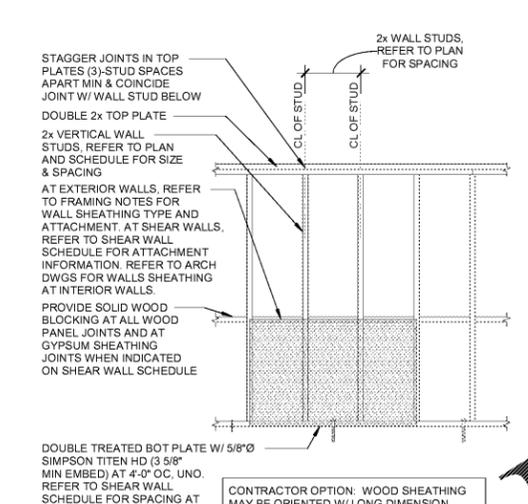


TYPICAL FASTENING SCHEDULE		
CONNECTION TYPE	NAILING - COMMON NAILS: (UNLESS OTHER CONNECTION IS REQUIRED)	NAILING - STRIP NAILS: (UNLESS OTHER CONNECTION IS REQUIRED)
DOUBLE TOP PLATES, FACE NAIL	16d COMMON (3-1/2"x0.135") @ 16" OC	3"x0.131" @ 12" OC
DOUBLE TOP PLATES, LAP SPlice, FACE NAIL	(8) 16d COMMON (3-1/2"x0.162")	(12) 3"x0.161"
TOP PLATES, LAPS & INTERSECTIONS, FACE NAIL	(2) 16d COMMON (3-1/2"x0.162")	(3) 3"x0.161"
TOP PLATE TO STUD, END NAIL	(2) 16d COMMON (3-1/2"x0.162")	3"x0.131"
CONT. HEADER TO STUD, TOENAIL	(4) 8d COMMON (2-1/2"x0.131")	(4) 3"x0.131" TOENAIL
STUD TO SOLE PLATE	(4) 8d COMMON (2-1/2"x0.131"), TOENAIL OR (2) 16d COMMON (3-1/2"x0.162"), END NAIL	(3) 3"x0.131" END NAIL
BUILT-UP STUD COLUMNS, FACE NAIL	10d COMMON (3"x0.148") @ 16" OC	3"x0.131" @ 12" OC STAGGERED
BUILT-UP CORNER STUDS & SUPPORT STUDS	16d COMMON (3-1/2"x0.162") @ 24" OC STAGGERED	3"x0.131" @ 18" OC STAGGERED
CONTINUOUS HEADER, FACE NAIL	16d COMMON (3-1/2"x0.162") @ 12" OC ALONG EACH EDGE	
PLYWOOD/OSB ROOF SHEATHING (APA RATED)	8d COMMON (2-1/2"x0.131") @ 6" OC AT SUPPORTED PANEL EDGES	3"x0.131" @ 6" OC AT SUPPORTED PANEL EDGES
(UNLESS NOTED OTHERWISE)	8d COMMON (2-1/2"x0.131") @ 12" OC AT INTERMEDIATE MEMBERS IN FIELD OF PANELS	3"x0.131" @ 12" OC AT INTERMEDIATE MEMBERS IN FIELD OF PANELS
JOIST TO SILL OR GIRDER, TOENAIL	(3) 8d COMMON (2-1/2"x0.131")	(3) 3"x0.131"
RIM JOIST TO TOP PLATE, TOENAIL	8d COMMON (2-1/2"x0.131") @ 6" OC	3"x0.131" @ 6" OC
BLOCKING BTWN JOIST/RAFTERS TO TOP PL., TOENAIL	(3) 8d COMMON (2-1/2"x0.131")	(3) 3"x0.131"
JOIST TO RIM BOARD, FACE NAIL	(3) 16d COMMON (3-1/2"x0.162")	(4) 3"x0.131"
SOLE PLATE TO JOIST/BLOCKING, FACE NAIL	16d COMMON (3-1/2"x0.135") @ 16" OC	3"x0.131" @ 8" OC
FLOOR SHEATHING (APA RATED)	#8 SCREWS @ 6" OC AT SUPPORTED PANEL EDGES	#8 SCREWS @ 6" OC AT SUPPORTED PANEL EDGES
(UNLESS NOTED OTHERWISE)	#8 SCREWS @ 12" OC AT INTERMEDIATE MEMBERS IN FIELD OF PANELS W/ CONSTRUCTION ADHESIVE	#8 SCREWS @ 12" OC AT INTERMEDIATE MEMBERS IN FIELD OF PANELS W/ CONSTRUCTION ADHESIVE





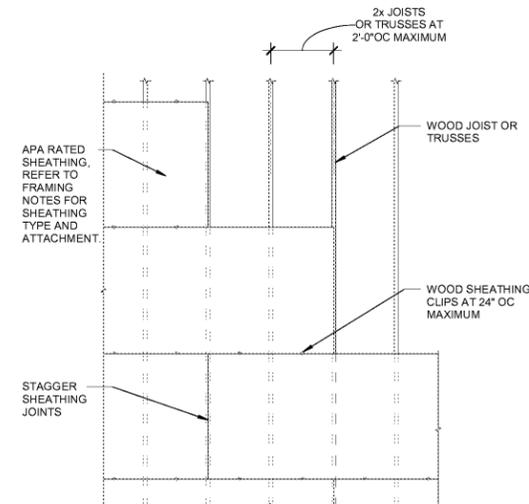


1 S5.0 SCALE: 1/2" = 1'-0"

2 S5.0 SCALE: 3/8" = 1'-0"

3 S5.0 SCALE: 1/2" = 1'-0"

4 S5.0 SCALE: 1/2" = 1'-0"

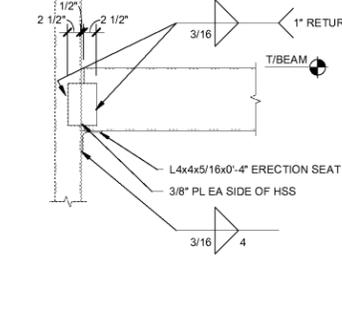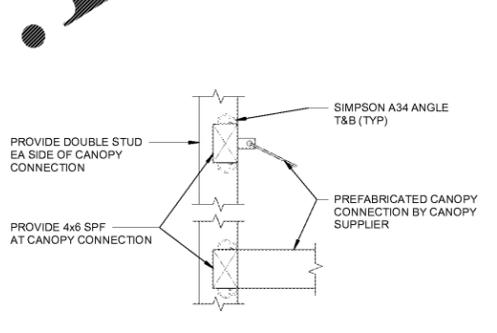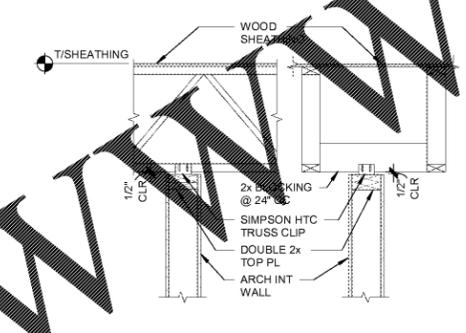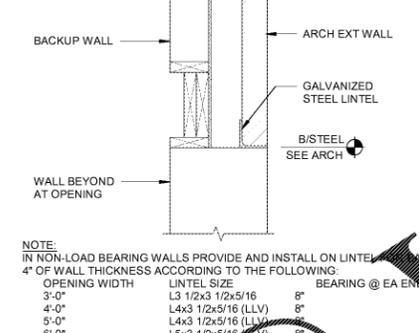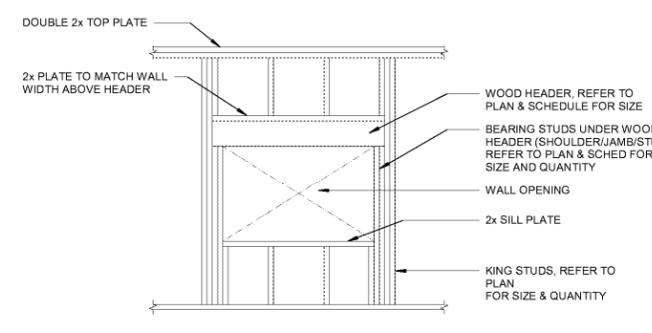




5 S5.0 SCALE: 1/2" = 1'-0"

6 S5.0 SCALE: 1" = 1'-0"

7 S5.0 SCALE: 3/4" = 1'-0"

8 S5.0 SCALE: 1" = 1'-0"

9 S5.0 SCALE: 3/4" = 1'-0"

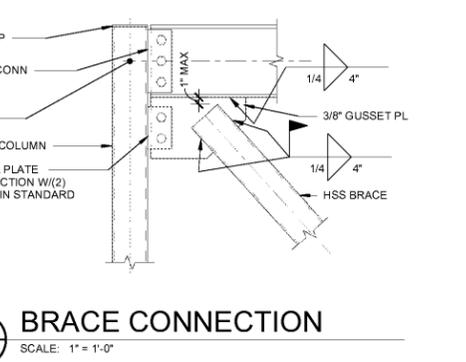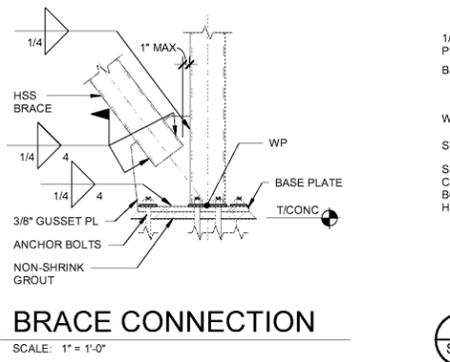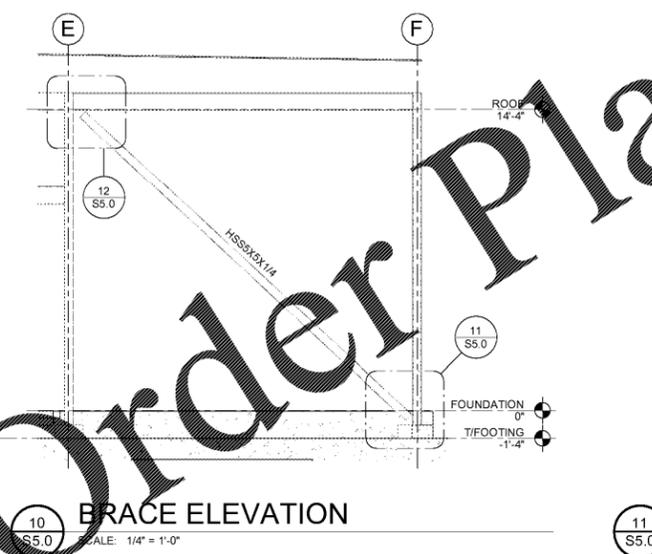

10 S5.0 SCALE: 1/4" = 1'-0"

11 S5.0 SCALE: 1" = 1'-0"

12 S5.0 SCALE: 1" = 1'-0"

Order Plans

GEORGE SARFATY, AIA  
100 Sherborn Lane, Suite 015, Broomfield, Illinois 60011  
www.georgesarfaty.com  
Copyright © 2018

CORE engineering  
Client-focused | Creative  
Collaborative | Communicative  
12308 N. Corporate Hwy, Suite 300  
Mequon, WI 53092 | 262.236.9372  
CAE Project #: 18040

KRISPY KREME DOUGHNUTS  
1730 EAST 9 MILE ROAD  
PENSACOLA, FL 32514



SEAL:  
DATE: 08/01/18  
PROJECT NO.: 18-004  
CHECKED BY: Checker  
DRAWN BY: Author  
SHEET TITLE: FRAMING SECTIONS & DETAILS  
SHEET NO.:

S5.0