


KRISPY KREME DOUGHNUTS
 1730 EAST 9 MILE ROAD
 PENSACOLA, FL 32514




SEAL:	
DATE:	08/23/18
PROJECT NO.:	18-004
CHECKED BY:	JML
DRAWN BY:	DW/DRN/HH
SHEET TITLE:	BUILDING SECTIONS
SHEET NO.:	


A7.0

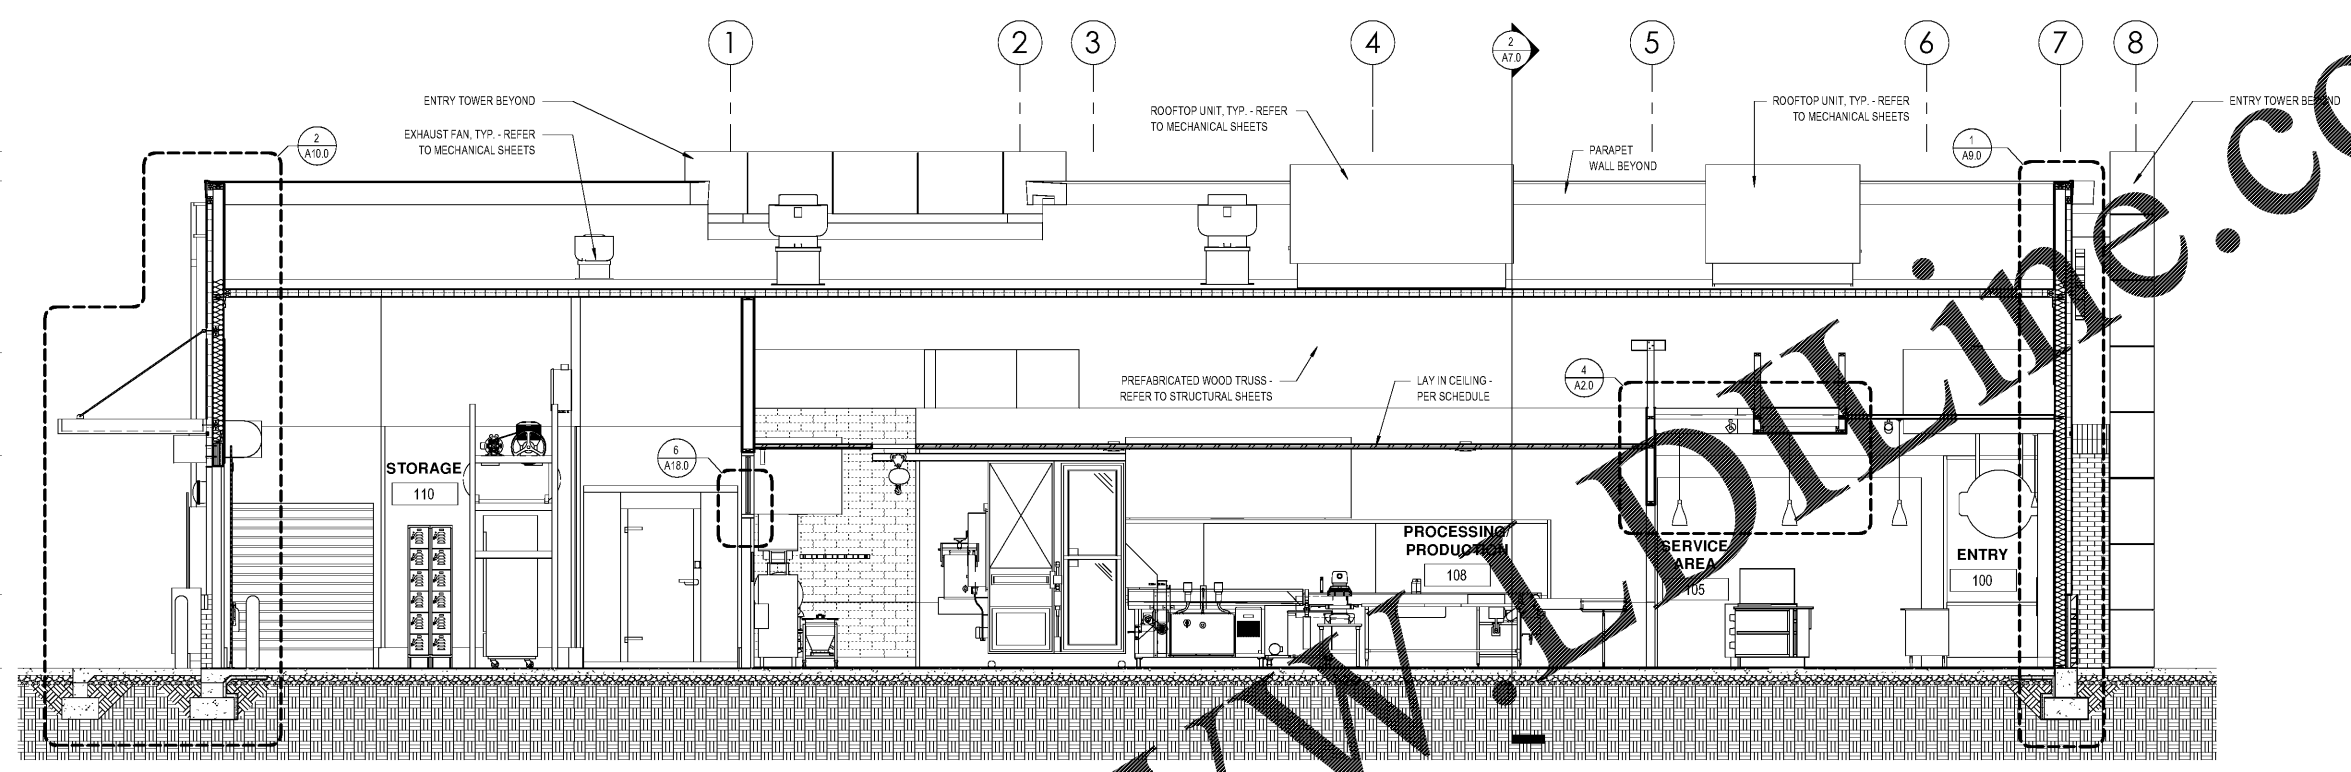

1 LONGITUDINAL SECTION
 SCALE: 1/4" = 1'-0"

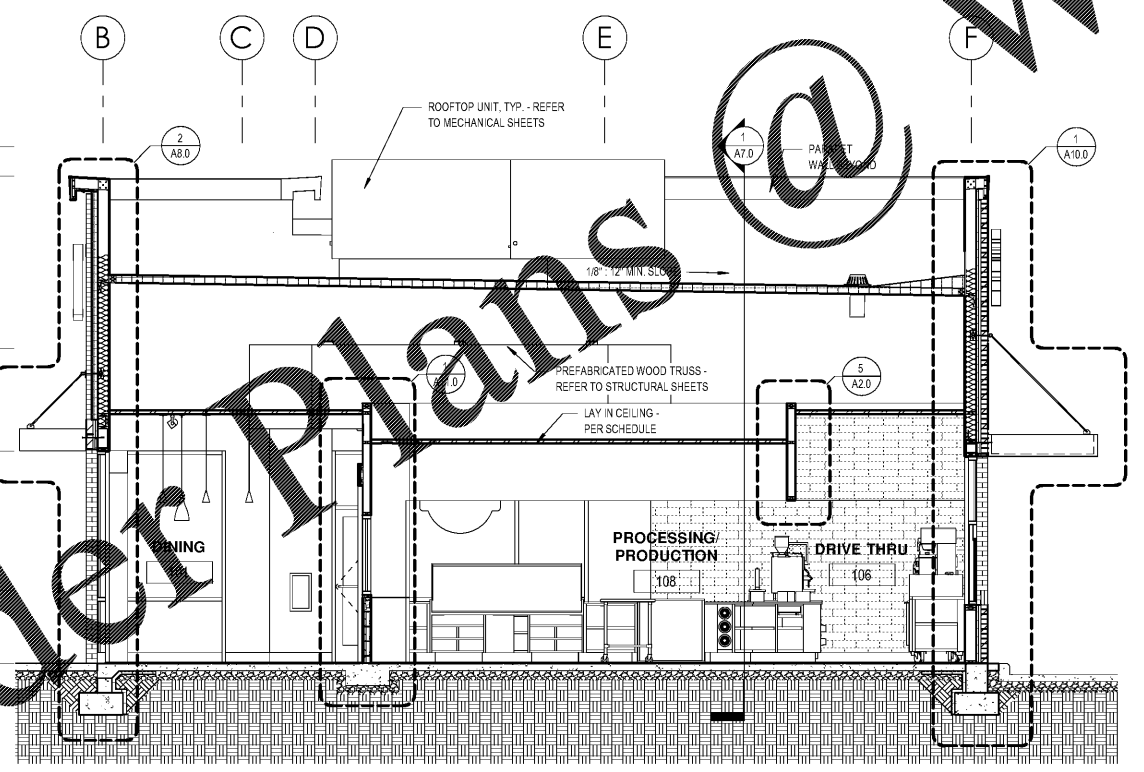

2 TRANSVERSE SECTION
 SCALE: 1/4" = 1'-0"

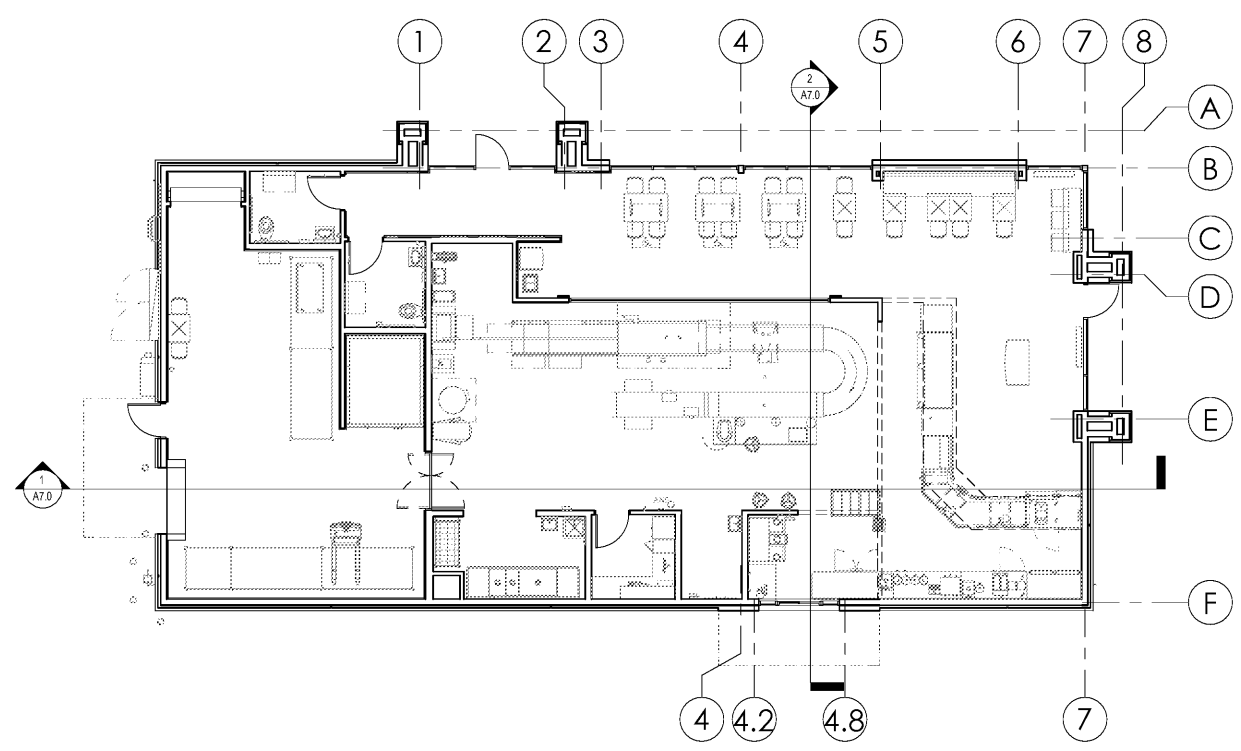

3 KEY PLAN - BUILDING SECTIONS
 SCALE: 1/8" = 1'-0"

Order Plans @ WWW.ArchitectOnline.com