




1 PLAN DETAIL AT SIDE ENTRY TOWER
A13.0 SCALE: 1 1/2" = 1'-0"

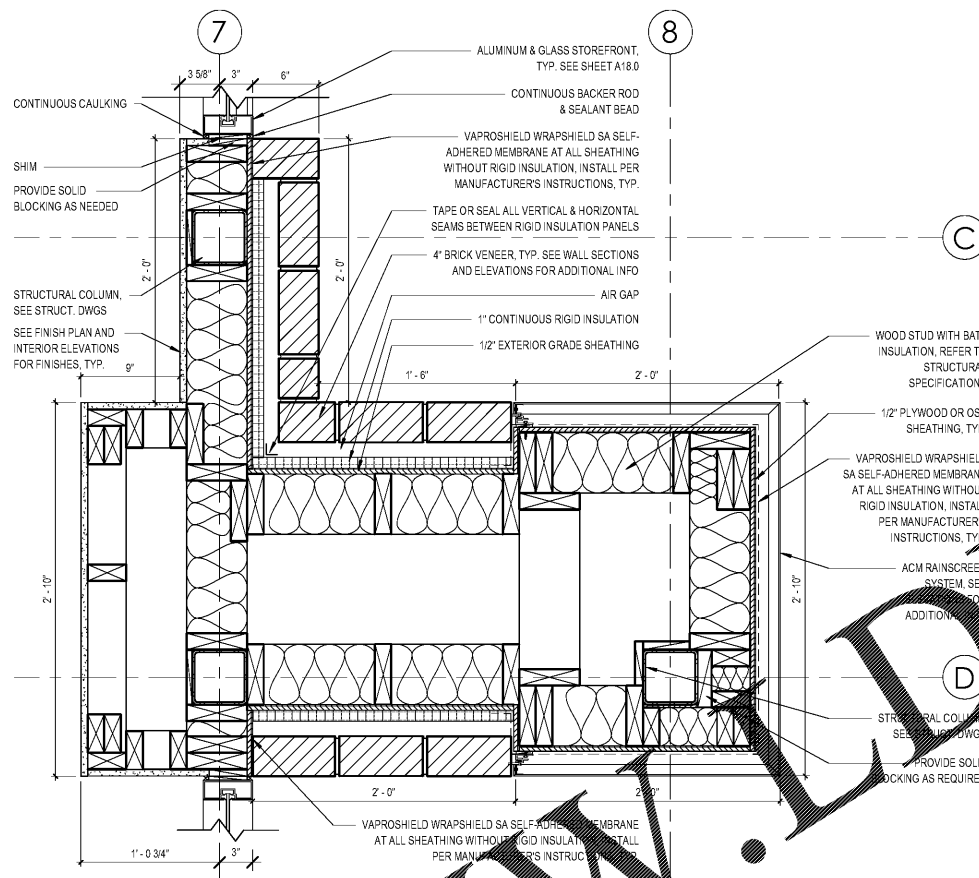


2 PLAN DETAIL AT FRONT ENTRY TOWER
A13.0 SCALE: 1 1/2" = 1'-0"

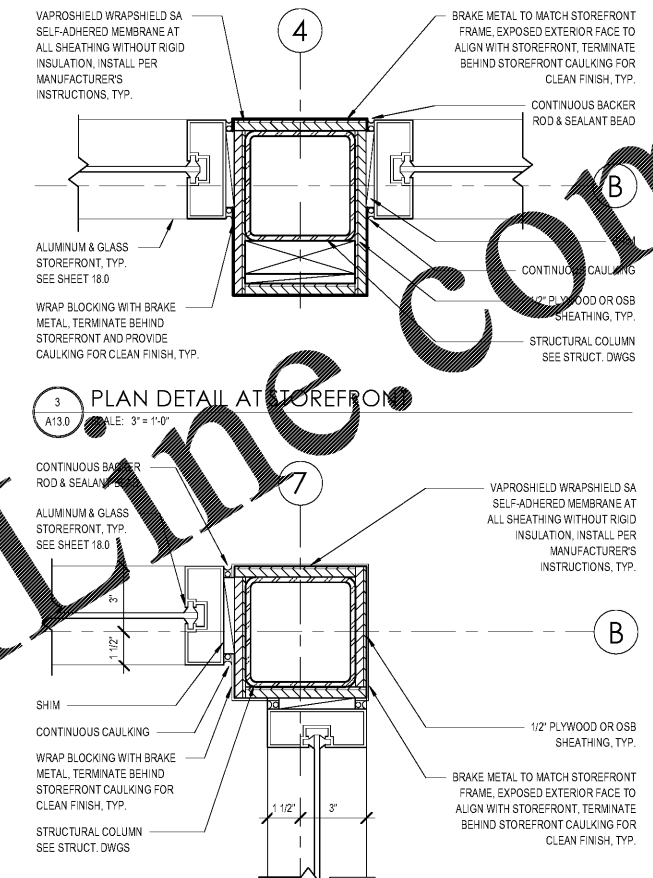


3 PLAN DETAIL AT STOREFRONT
A13.0 SCALE: 3" = 1'-0"

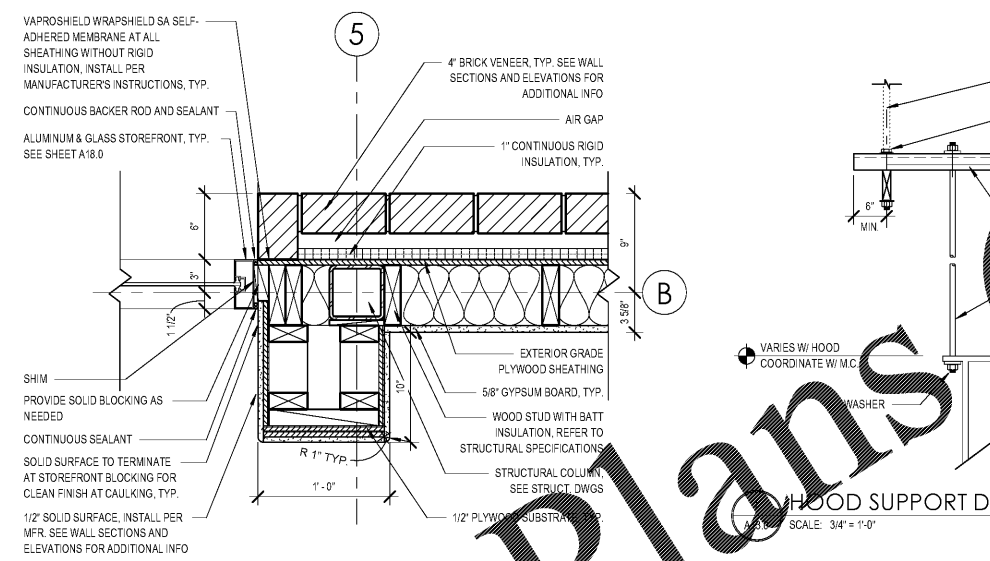


4 PLAN DETAIL AT ENTRY CORNER
A13.0 SCALE: 3" = 1'-0"

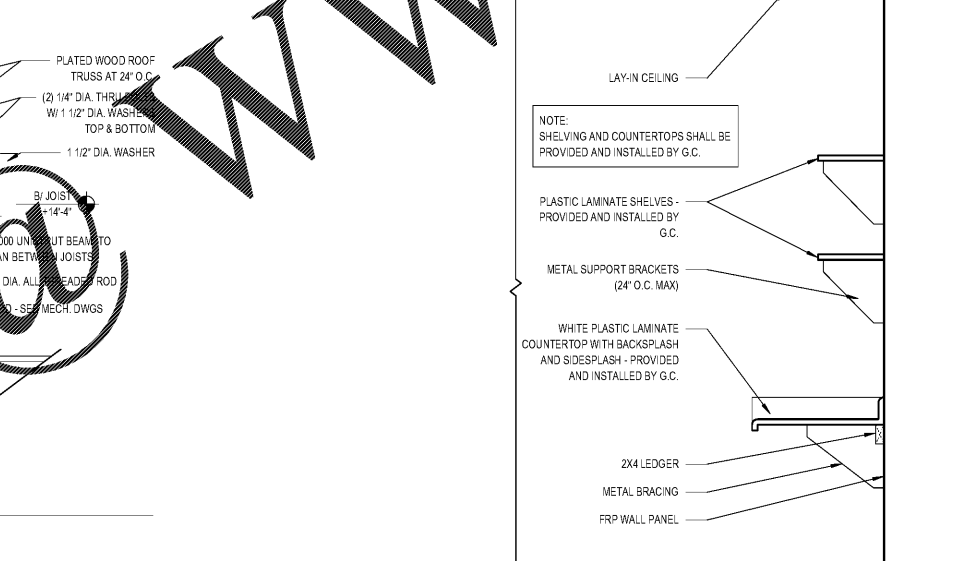

5 HOOD SUPPORT DETAIL
A13.0 SCALE: 3/4" = 1'-0"

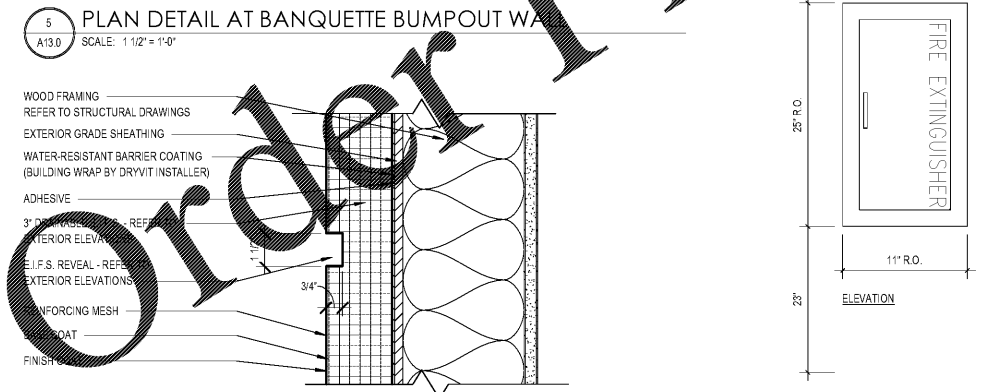

6 TYPICAL E.I.F.S. DETAIL
A13.0 SCALE: 3" = 1'-0"

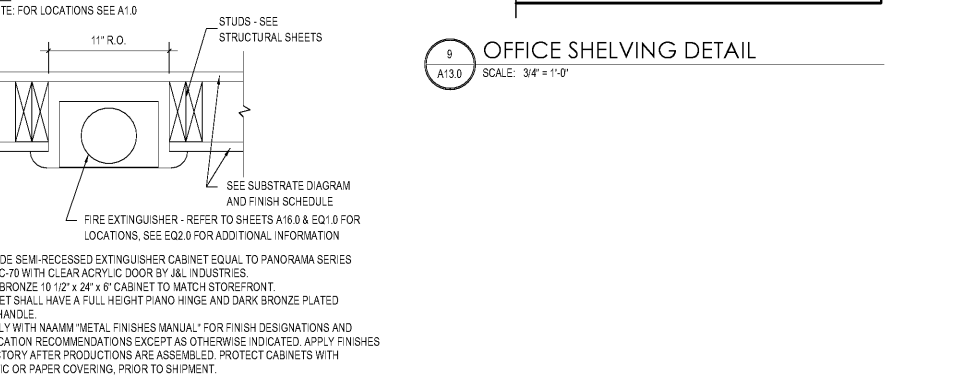

7 OFFICE SHELVING DETAIL
A13.0 SCALE: 3/4" = 1'-0"




8 TYPICAL FIRE EXTINGUISHER DETAIL
A13.0 SCALE: 1 1/2" = 1'-0"

Order Plans

GEORGE SARFATTY, AIA
1730 EAST 9 MILE ROAD
PENSACOLA, FL 32514
Copyright © 2018

KRISPY KREME DOUGHNUTS
1730 EAST 9 MILE ROAD
PENSACOLA, FL 32514

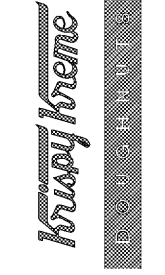

SEAL:	
DATE:	08/23/18
PROJECT NO.:	18-004
CHECKED BY:	JML
DRAWN BY:	DW/DRN/H
SHEET TITLE:	WALL DETAILS
SHEET NO.:	

A13.0