




1 VIEWING WINDOW HEAD DETAIL
A140 SCALE: 1 1/2" = 1'-0"

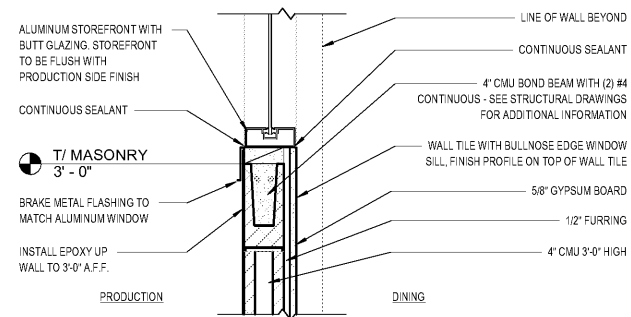


2 VIEWING WINDOW SILL DETAIL
A140 SCALE: 1 1/2" = 1'-0"

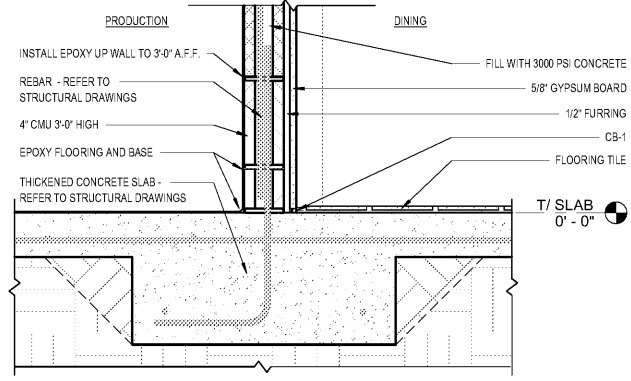


3 VIEWING WINDOW BASE DETAIL
A140 SCALE: 1 1/2" = 1'-0"

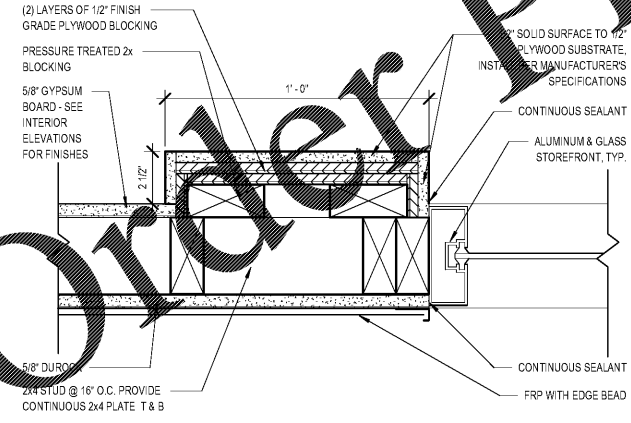


4 VIEWING WINDOW JAMB DETAIL
A140 SCALE: 3" = 1'-0"

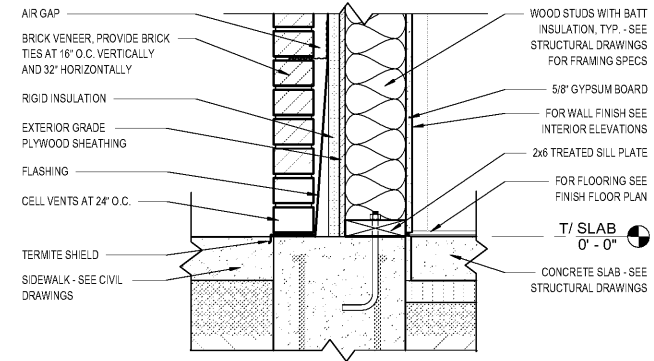


5 TYPICAL MASONRY WALL DETAIL
A140 SCALE: 1 1/2" = 1'-0"

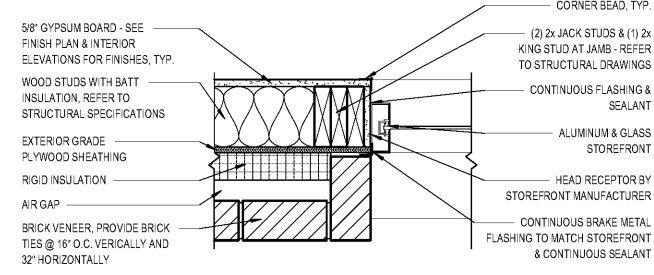


6 STOREFRONT JAMB AT D/T WINDOW
A140 SCALE: 1 1/2" = 1'-0"

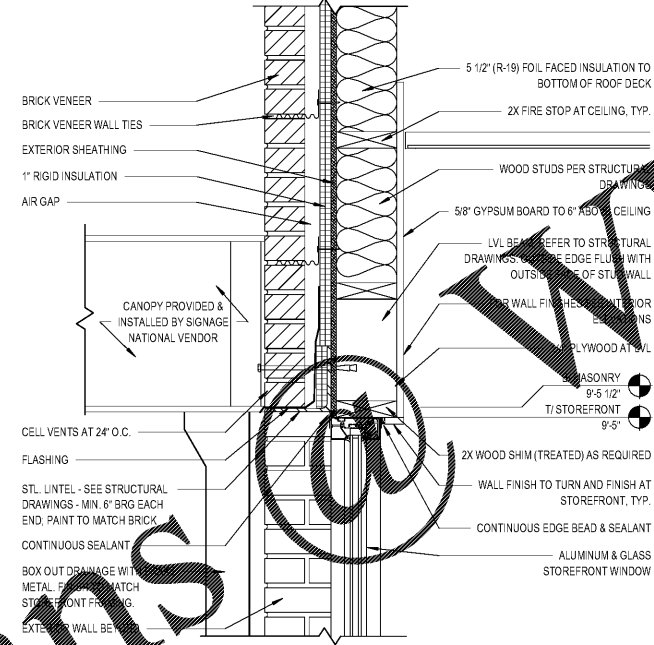


7 STOREFRONT HEAD @ D/T WINDOW
A140 SCALE: 1 1/2" = 1'-0"

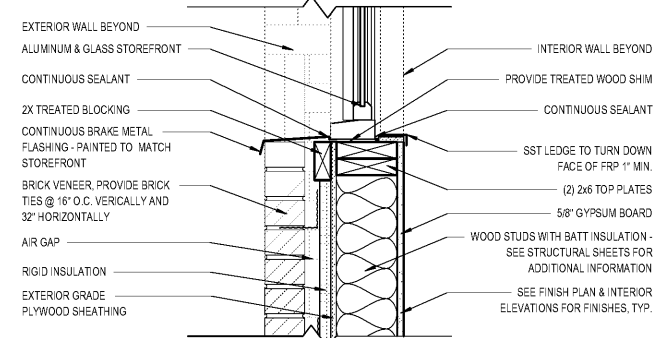


8 STOREFRONT SILL AT D/T WINDOW
A140 SCALE: 1 1/2" = 1'-0"

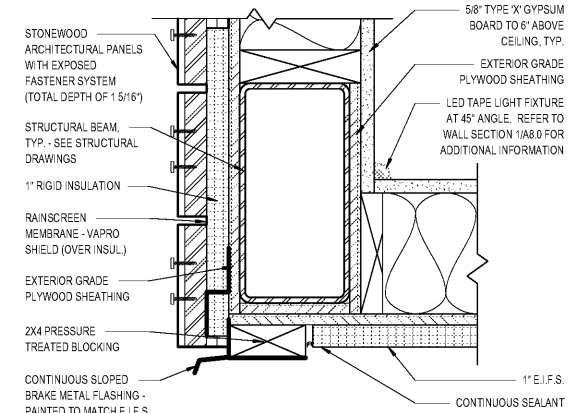


9 RAINSCREEN TO E.I.F.S. DETAIL
A140 SCALE: 3" = 1'-0"

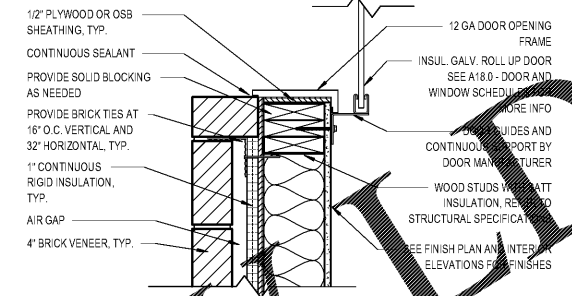


10 OVERHEAD DOOR JAMB DETAIL
A140 SCALE: 3" = 1'-0"

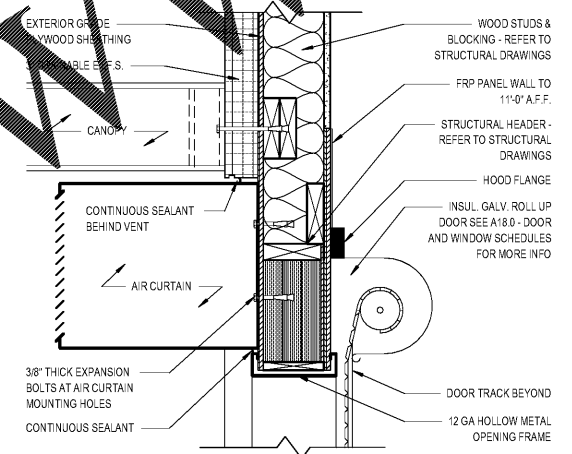


11 OVERHEAD DOOR HEADER DETAIL
A140 SCALE: 1 1/2" = 1'-0"

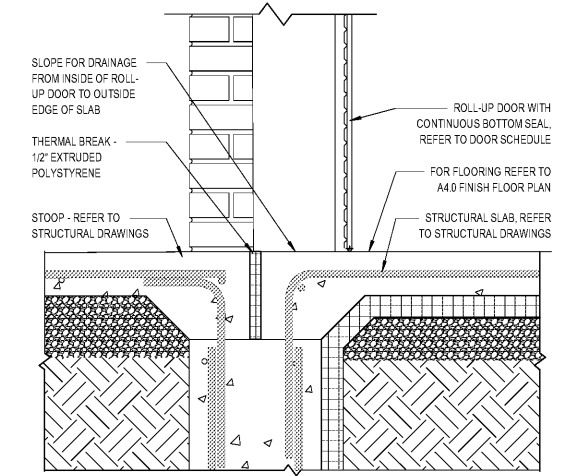


12 DOOR FOUNDATION DETAIL AT O.H. DOOR
A140 SCALE: 1 1/2" = 1'-0"

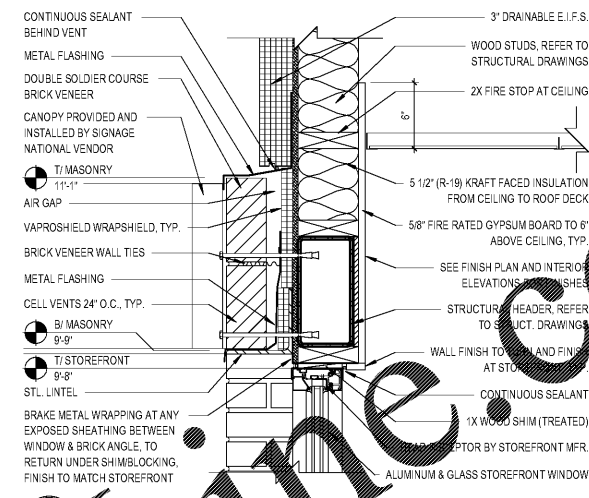


13 WINDOW HEAD DETAIL
A140 SCALE: 1 1/2" = 1'-0"

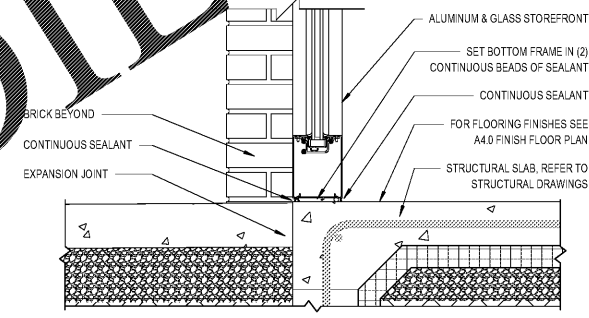

14 WINDOW FOUNDATION DETAIL
A140 SCALE: 1 1/2" = 1'-0"

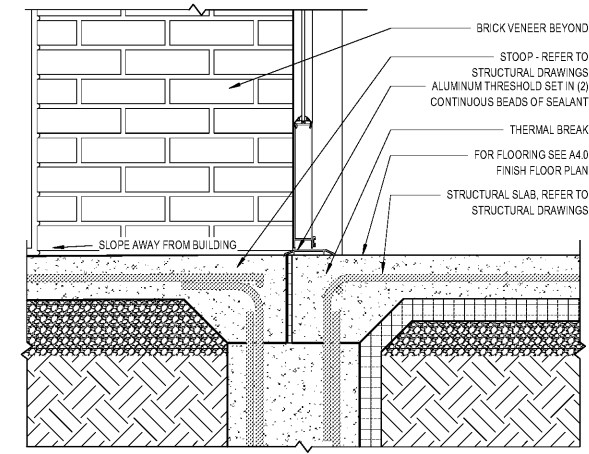

15 DOOR FOUNDATION DETAIL AT STOREFRONT
A140 SCALE: 1 1/2" = 1'-0"

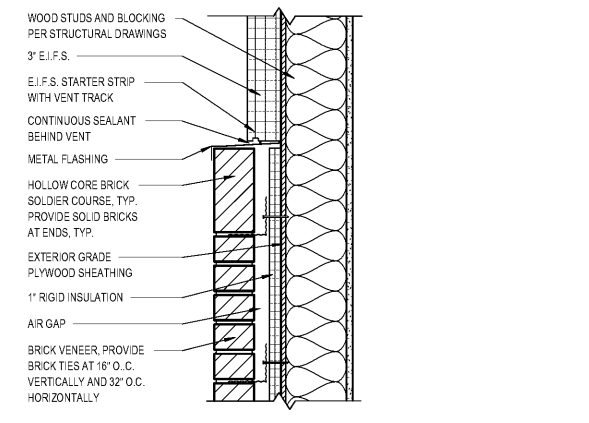


16 BRICK TO E.I.F.S. DETAIL
A140 SCALE: 1 1/2" = 1'-0"

Order Plans

GEORGE SARFATTY, AIA
AIA License No. 13516, Florida License No. 13516, License No. 13516
Copyright © 2018

KRISPY KREME DOUGHNUTS
1730 EAST 9 MILE ROAD
PENSACOLA, FL 32514

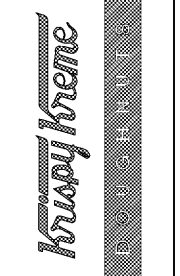

SEAL:

DATE: 08/23/18

PROJECT NO.: 18-004

CHECKED BY: JML

DRAWN BY: DW/DRN/HH

SHEET TITLE: WALL DETAILS

SHEET NO.:

A14.0