




1 TOWER DETAIL
A14.1 SCALE: 1/12" = 1'-0"

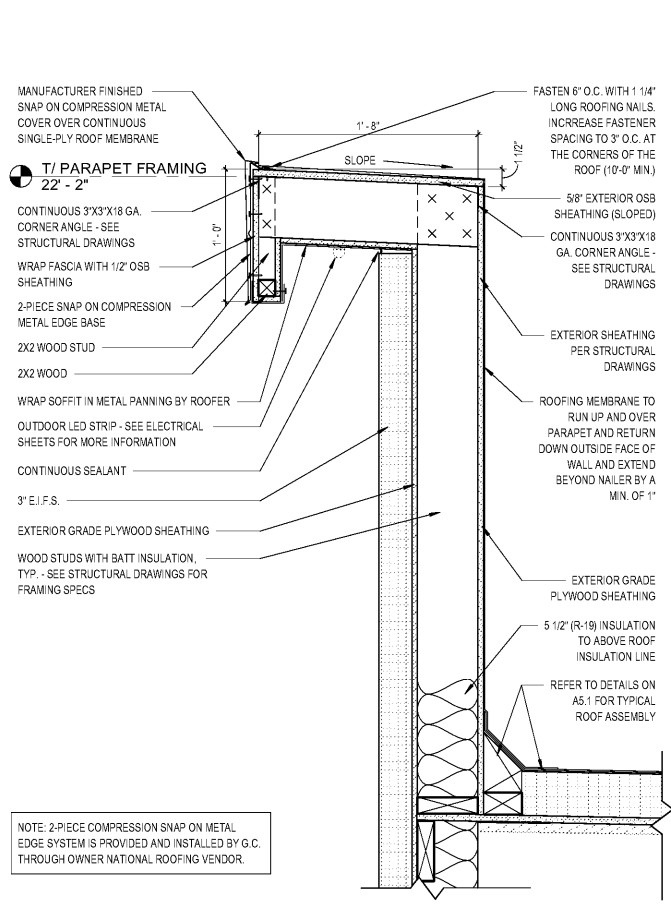


2 ROOF PARAPET DETAIL
A14.1 SCALE: 1/12" = 1'-0"

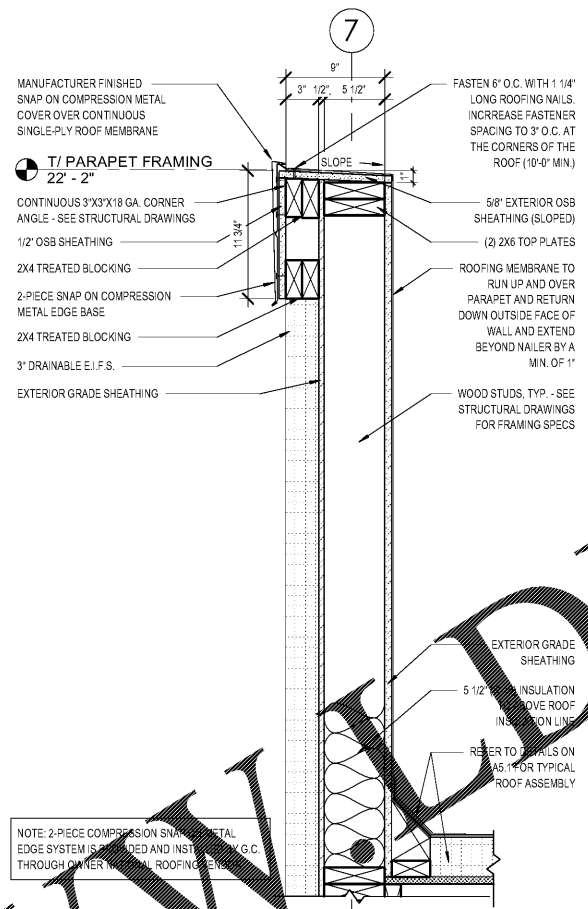

3 ROOF PARAPET DETAIL
A14.1 SCALE: 1/12" = 1'-0"

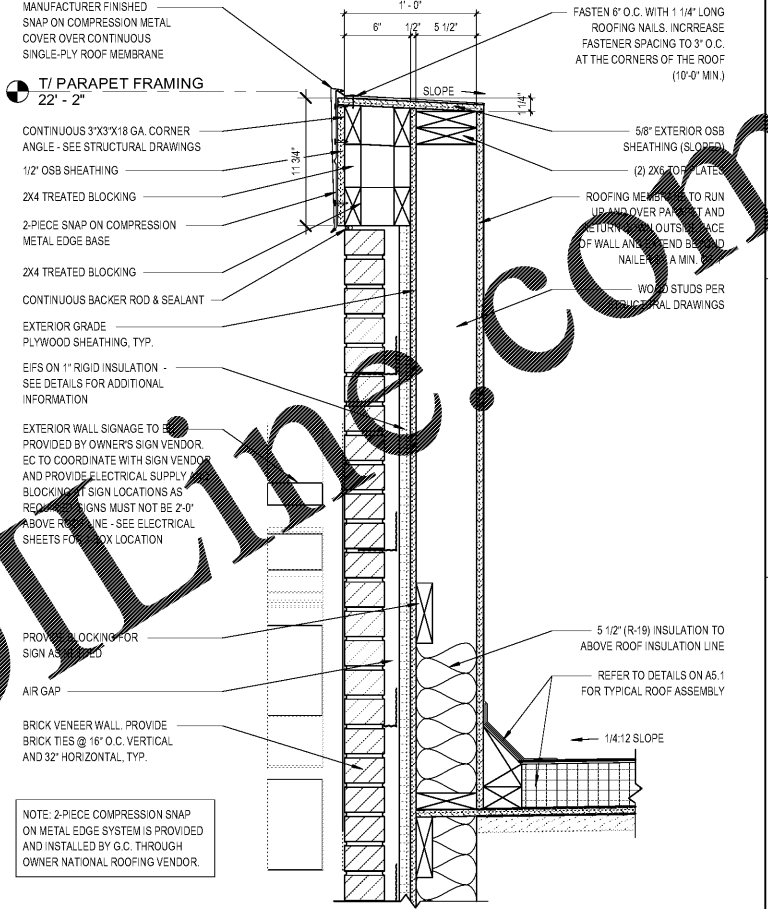

4 ROOF PARAPET DETAIL
A14.1 SCALE: 1/12" = 1'-0"

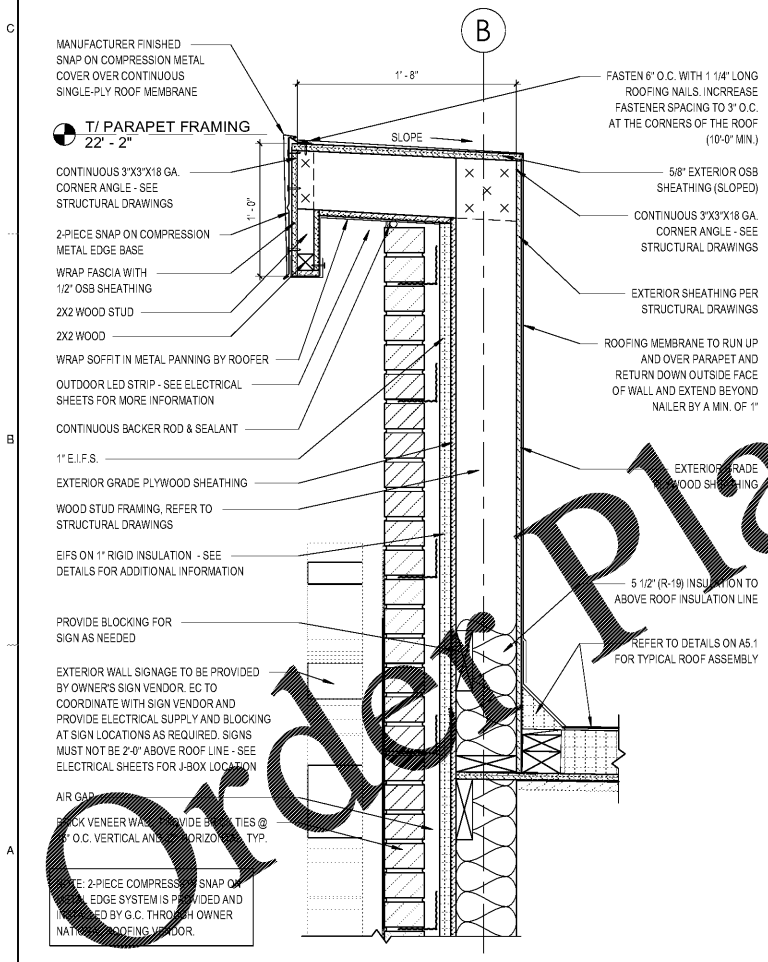

5 ROOF PARAPET DETAIL
A14.1 SCALE: 1/12" = 1'-0"

GEORGE SARFATTY, AIA
 ARCHITECT
 807 GOLF LINKS, SUITE 115, BOCA RATON, FL 33433
 Copyright © 2018

KRISPY KREME DOUGHNUTS
 1730 EAST 9 MILE ROAD
 PENSACOLA, FL 32514

SEAL: _____
 DATE: 08/23/18
 PROJECT NO.: 18-004
 CHECKED BY: Checker
 DRAWN BY: Author
 SHEET TITLE: WALL DETAILS
 SHEET NO.: _____

A14.1