




1 ELEVATION  
A16.0 SCALE: 1/4" = 1'-0"

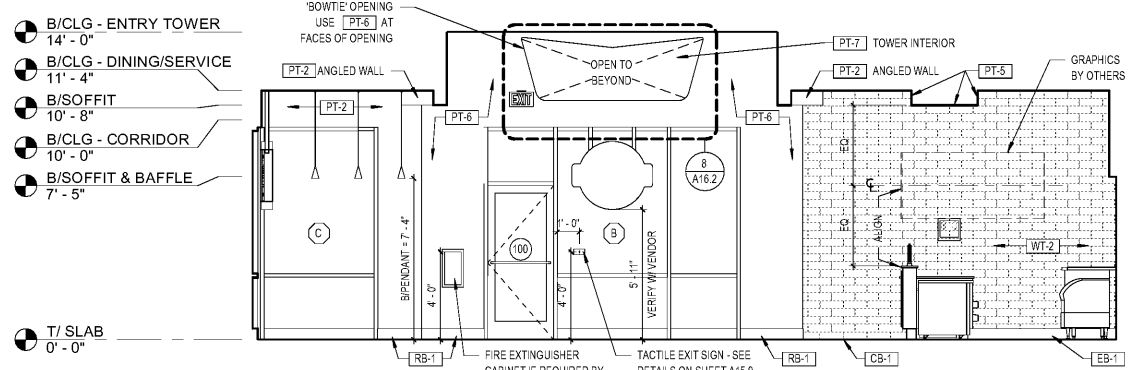


2 ELEVATION  
A16.0 SCALE: 1/4" = 1'-0"

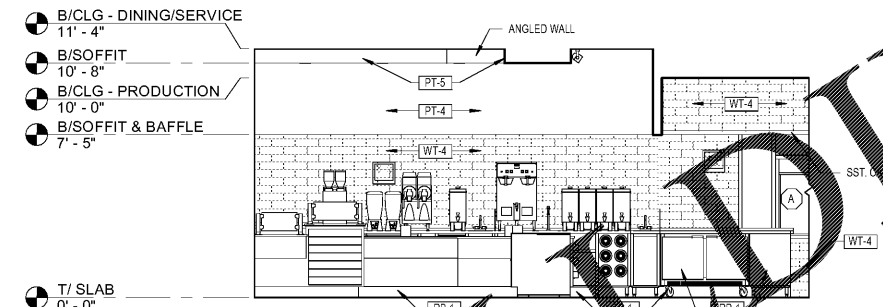


3 ELEVATION  
A16.0 SCALE: 1/4" = 1'-0"

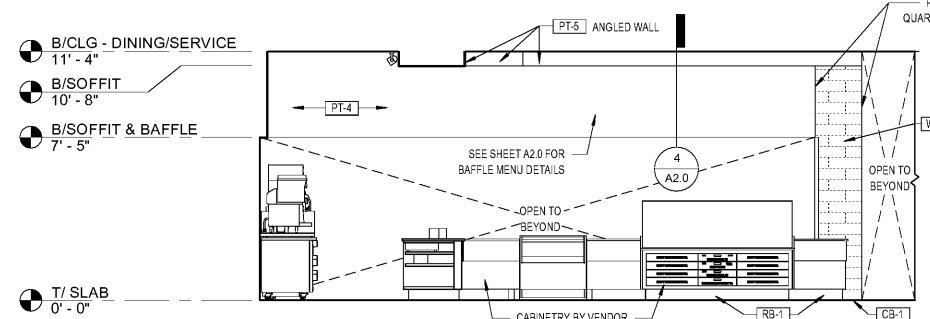


4 ELEVATION  
A16.0 SCALE: 1/4" = 1'-0"

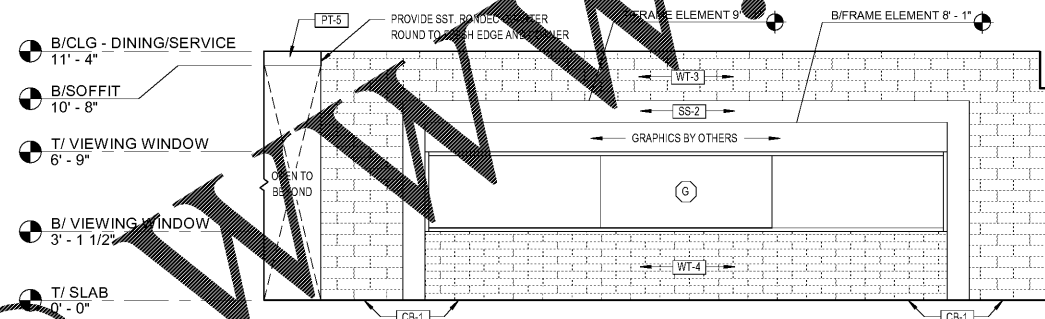


5 ELEVATION  
A16.0 SCALE: 1/4" = 1'-0"

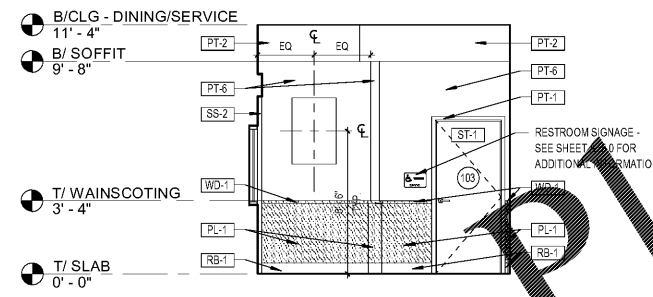


6 ELEVATION  
A16.0 SCALE: 1/4" = 1'-0"

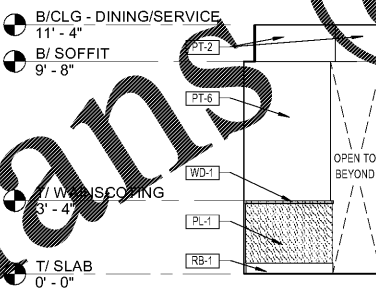


7 ELEVATION  
A16.0 SCALE: 1/4" = 1'-0"

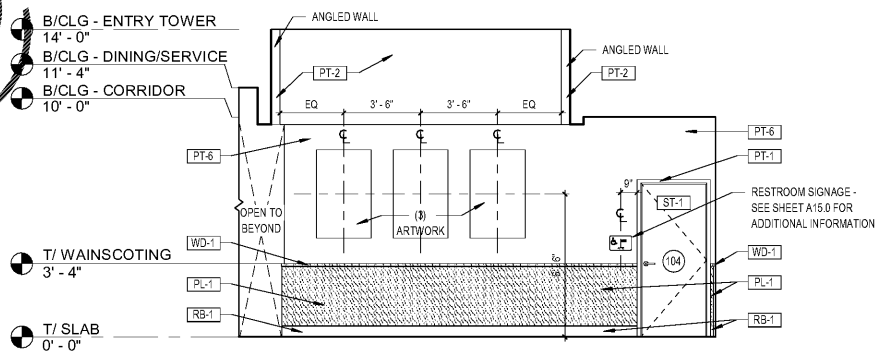


8 ELEVATION  
A16.0 SCALE: 1/4" = 1'-0"

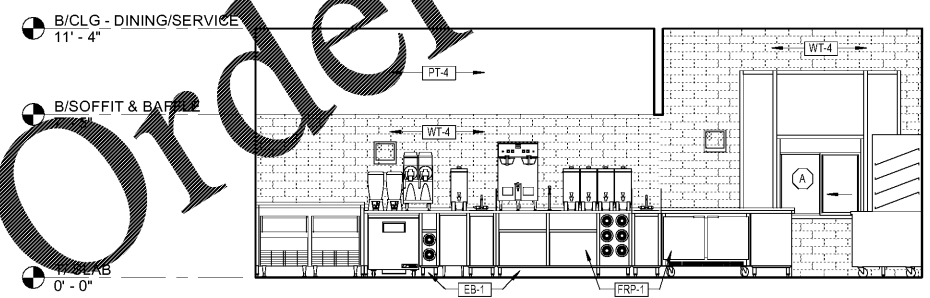

9 ELEVATION  
A16.0 SCALE: 1/4" = 1'-0"

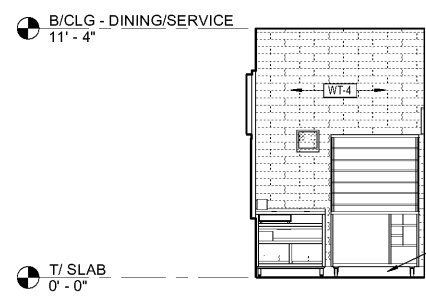

10 ELEVATION  
A16.0 SCALE: 1/4" = 1'-0"

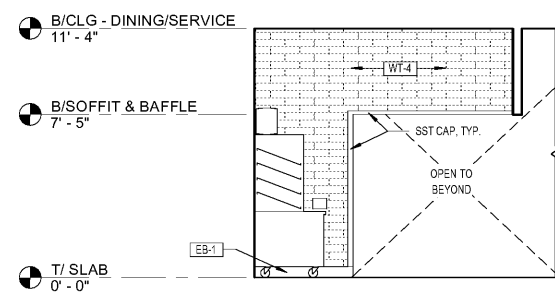

11 ELEVATION  
A16.0 SCALE: 1/4" = 1'-0"

GENERAL NOTES

- SEE EQUIPMENT SHEETS FOR ALL EQUIPMENT ELEVATIONS.
- SEE PLUMBING SHEETS FOR ALL PLUMBING ELEVATIONS.
- SEE ELECTRICAL SHEETS FOR ALL ELECTRICAL ELEVATIONS.
- ALL WALL & FLOOR FINISHES TO TURN AT WALL OPENINGS AND TERMINATE AT STOREFRONT, TYP.
- ALL BAG ART IS OWNER PROVIDED AND VENDOR INSTALLED. OWNER PROVIDED AND VENDOR INSTALLED CABINETRY, GC SHALL INSTALL RUBBER COVE BASE.
- PROVIDE CONTINUOUS SEALANT AT BASE, USE M...
- RESISTANT SEALANT AS REQUIRED, TYP.
- PROVIDE FRP BEHIND CABINETRY LOCATED ON WALLS, GC SHALL VERIFY HEIGHT OF FRP WITH CABINETRY MANUFACTURER.
- SEE SHEET EQ1.0 FOR FURNITURE SPECIFICATIONS FOR "HOT NOW" SIGN INFORMATION.
- SEE SHEET A10.0 FOR FLOOR & BASE FINISHES.
- PAINT ALL EXPOSED ROOF STRUCTURE, ROOF DECK, PT-1, TYP.


PARTIAL FINISH SCHEDULE

| ITEM             | DESCRIPTION                 | REMARKS   |
|------------------|-----------------------------|---|
| BASE             |                             |   |
| CB               | STAINLESS STEEL COVE BASE   | CONTINUOUS  |
| EB-1             | EPOXY BASE                  | COLOR MATCH BM HC-86 KINGSFORD GRAY   |
| PB-1             | PRESSURE TREATED WOOD BASE  | TAPERED TOP, PAINT W/ PT-1  |
| RB-1             | RUBBER COVE BASE            | 6" ROLLED BURNT UMBER   |
| PLASTIC LAMINATE |                             |   |
| PL-1             | LAMINATE                    |   |
| PL-2             | LAMINATE                    |   |
| WALLS            |                             |   |
| FRP-1            | FIBERGLASS REINFORCED PANEL |   |
| GT-1             | GROUT                       | GROUT FOR F-1 AND WT-4  |
| GT-2             | GROUT                       | GROUT FOR WT-2 & WT-3   |
| GT-3             | GROUT                       | GROUT FOR F-2   |
| PT-1             | PAINT                       | SATIN ON CEILINGS AND WALLS, SEMI-GLOSS ON TRIM   |
| PT-2             | PAINT                       | SATIN ON CEILINGS AND WALL  |
| PT-3             | PAINT                       | SATIN ON WALLS  |
| PT-4             | PAINT                       | SATIN ON WALLS  |
| PT-5             | PAINT                       | SATIN ON CEILINGS AND WALL  |
| PT-6             | PAINT                       | SATIN ON WALLS  |
| PT-7             | PAINT                       | SATIN ON WALLS  |
| SS-1             | CORIAN                      | INSTALLED ON CABINETRY  |
| SS-2             | SOLID SURFACE               | FRAME AROUND VIEWING WINDOW WALL AND BANQUETTE. NOTE CUSTOM COLOR IN STOCK AT FORMICA - USE CONTACT ON T1.1 |
| ST-1             | STAINWOOD DOORS             | NATURAL BIRCH WOOD DOOR   |
| WD-1             | WOOD STAINED                | SATIN TO MATCH PL-1   |
| WT-2             | WALL TILE                   | INSTALLED HORIZONTALLY, BRICK PATTERN, STAGGERED 50%, GROUT: GT-2   |
| WT-3             | WALL TILE                   | INSTALLED HORIZONTALLY, BRICK PATTERN, STAGGERED 50%, GROUT: GT-2   |
| WT-4             | WALL TILE                   | INSTALLED HORIZONTALLY, STAGGERED PATTERN, STAGGERED 33%, GROUT: GT-1                                       |

NOTE:  
-PAINT ALL WALLS TO BE SATIN FINISH.  
-PAINT ALL TRIM TO BE SEMI-GLOSS FINISH.

GEORGE SARFATY, AIA  
Copyright © 2018

KRISPY KREME DOUGHNUTS  
1730 EAST 9 MILE ROAD  
PENSACOLA, FL 32514

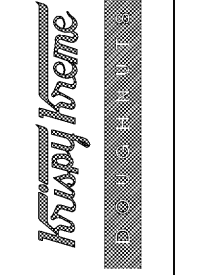

SEAL:  
DATE: 08/23/18  
PROJECT NO.: 18-004  
CHECKED BY: JML  
DRAWN BY: DW/DRN/HH  
SHEET TITLE: INTERIOR ELEVATIONS

SHEET NO.:  
A16.0

Order Plans @ [www.dlLine.com](http://www.dlLine.com)