



2 ELEVATION 'A' SCALE: 1/4" = 1'-0"
 3 ELEVATION 'B' SCALE: 1/4" = 1'-0"
 4 ELEVATION 'C' SCALE: 1/4" = 1'-0"
 5 ELEVATION 'D' SCALE: 1/4" = 1'-0"
 6 ELEVATION 'E' SCALE: 1/4" = 1'-0"
 7 ELEVATION 'F' SCALE: 1/4" = 1'-0"
 8 ELEVATION 'G' SCALE: 1/4" = 1'-0"

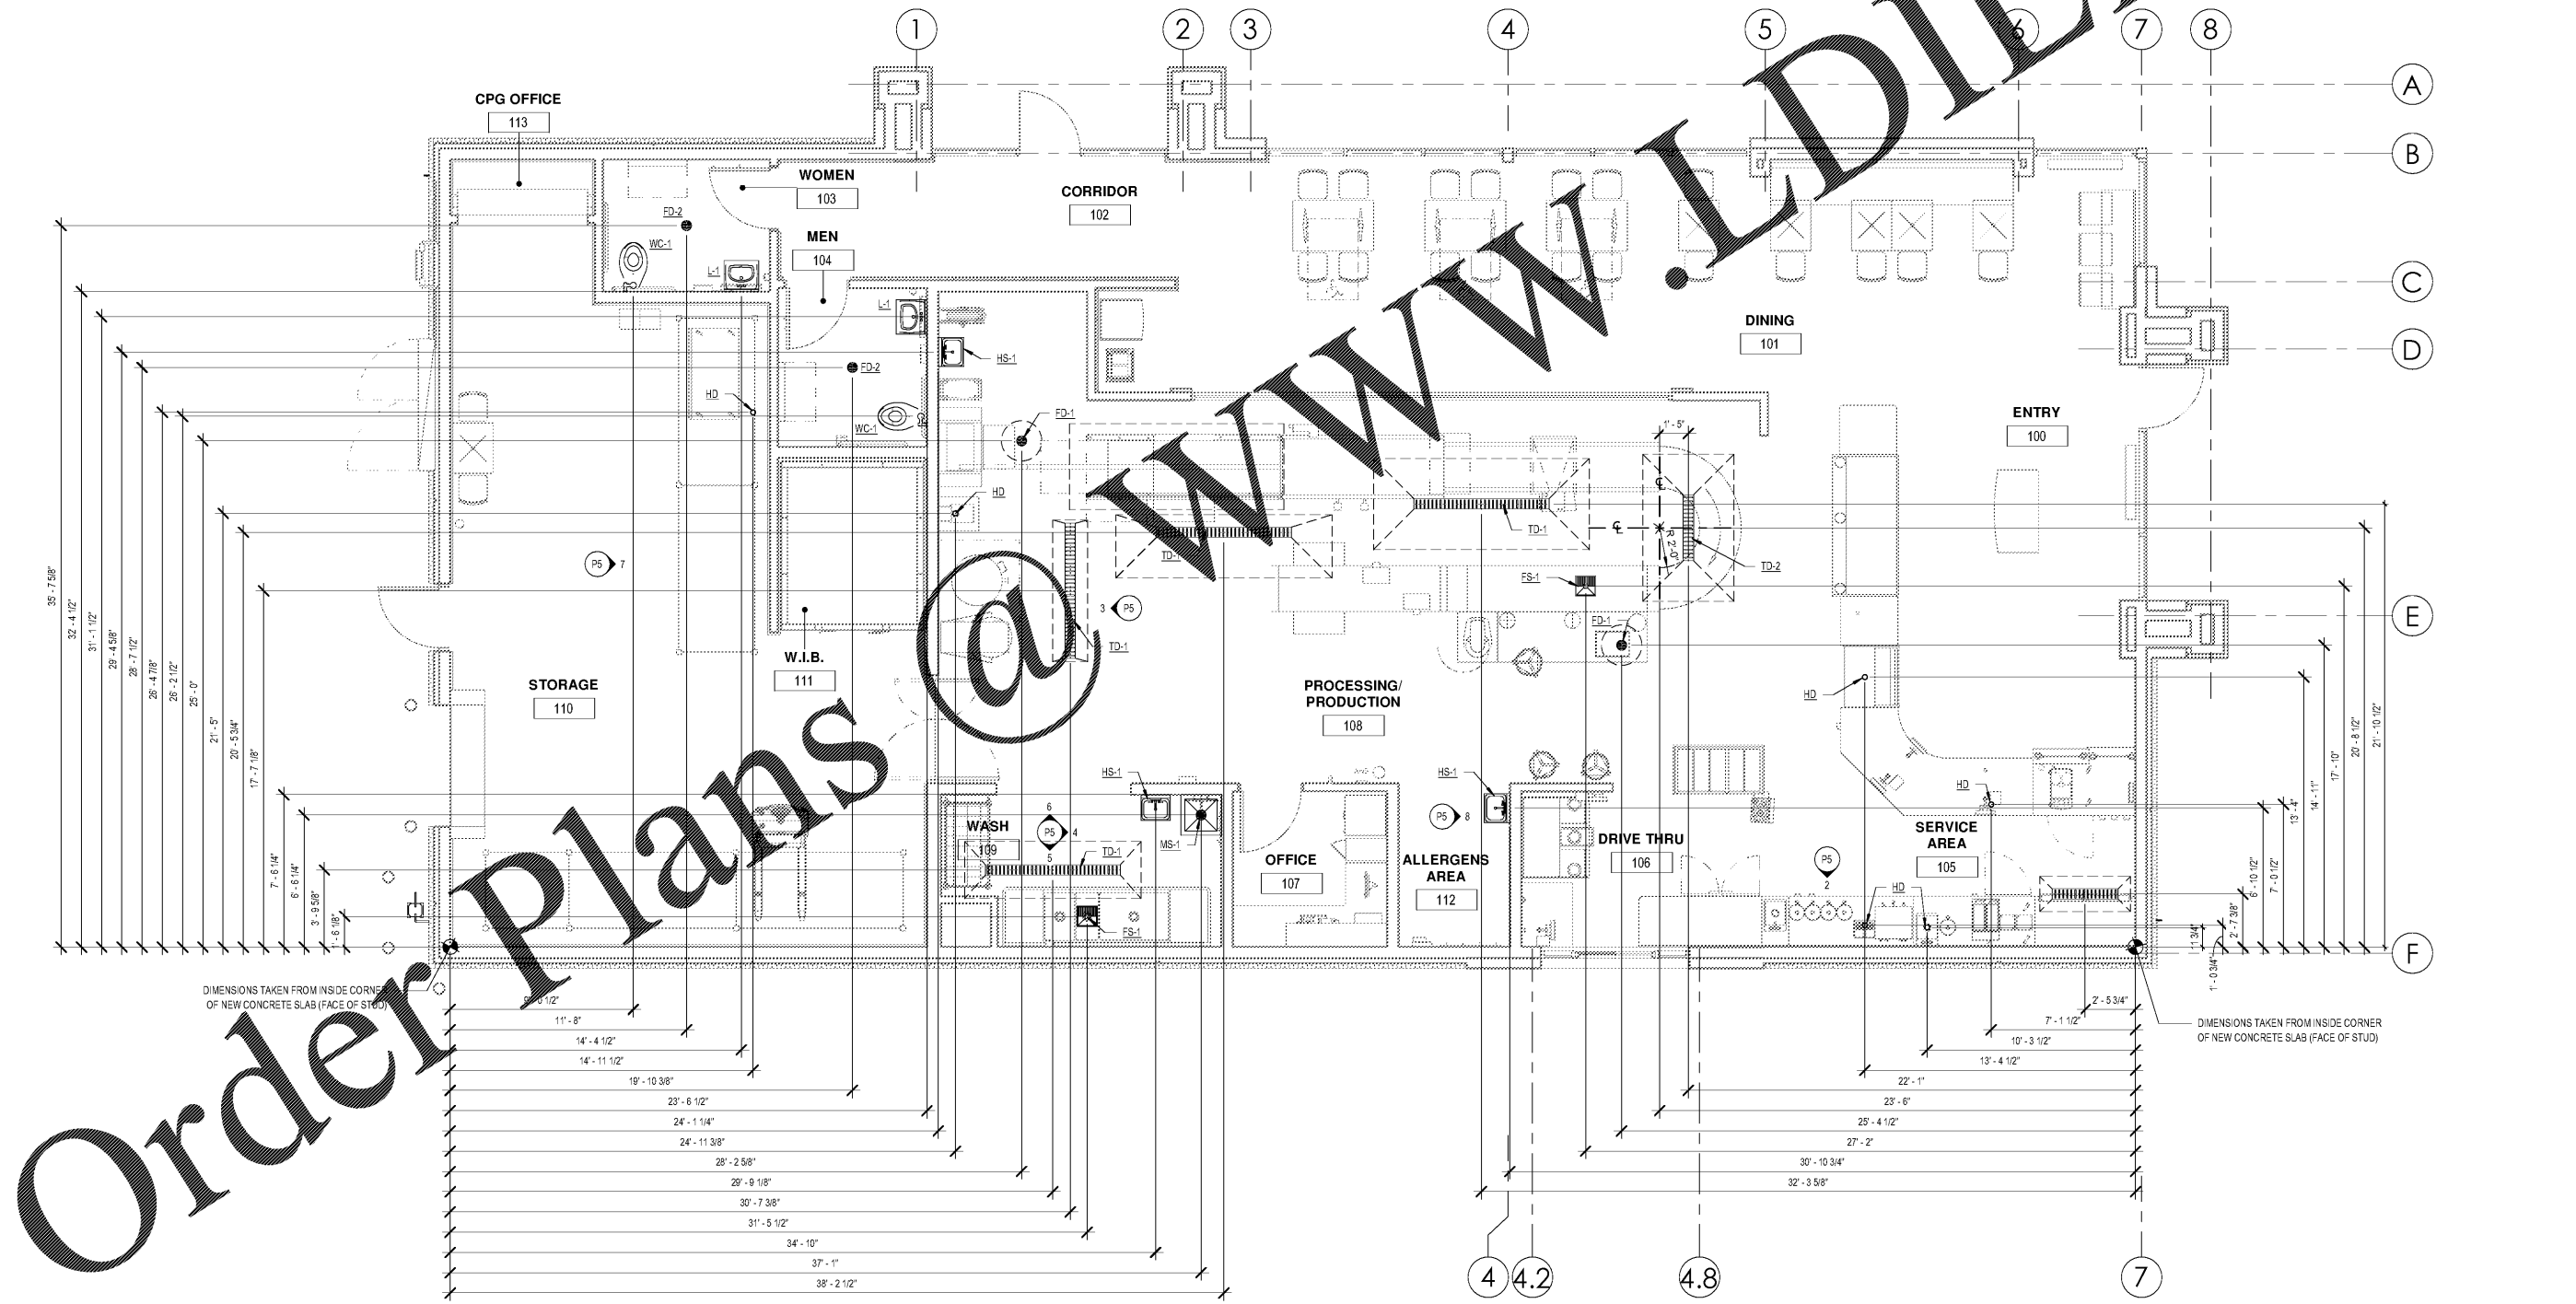

1 PLUMBING ROUGH-IN PLAN SCALE: 1/4" = 1'-0"

GEORGE SARFATTY/ATA
 1000 Lakeside Drive, Suite 315, Boca Raton, FL 33433
 Phone: 561-993-1100 Fax: 561-993-1101
 Copyright © 2018

KRISPY KREME DOUGHNUTS
 1730 EAST 9 MILE ROAD
 PENSACOLA, FL 32514

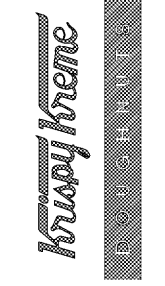

SEAL:	
DATE:	08/23/18
PROJECT NO.:	18-004
CHECKED BY:	Checker
DRAWN BY:	Author
SHEET TITLE:	PLUMBING ROUGH-IN PLAN & ELEVATIONS
SHEET NO.:	

P5