


Order Plans

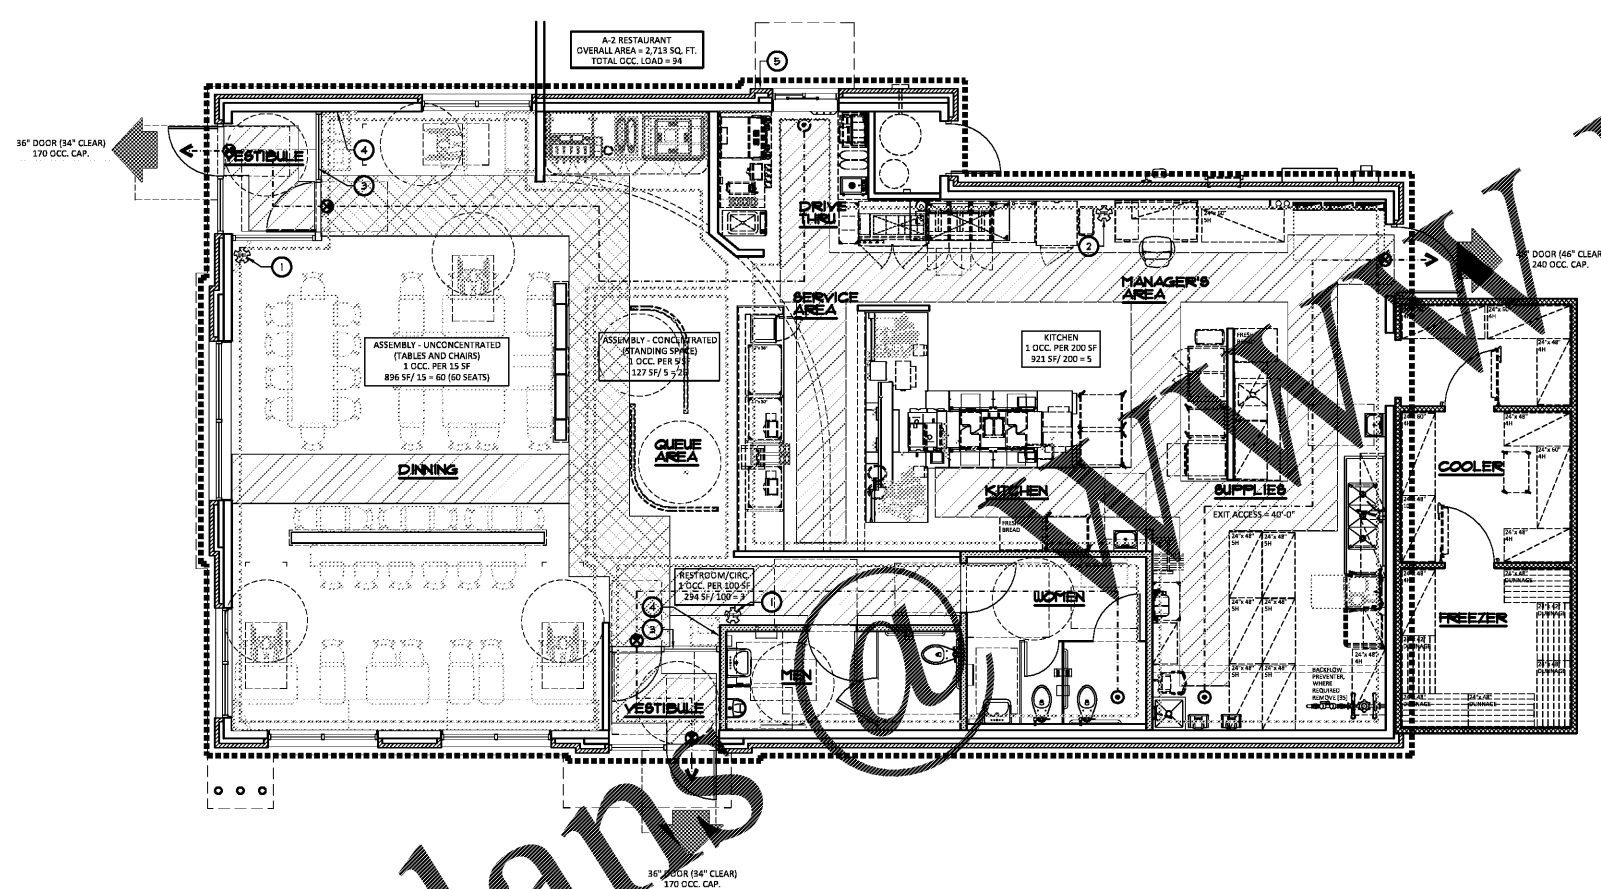

LIFE SAFETY LEGEND

- COMMON PATH OF TRAVEL
- ⊗ EXIT SIGN - SEE ELECTRICAL DRAWINGS FOR MORE INFORMATION
- ⊕ FIRE EXTINGUISHER - WALL MOUNTED
- MOST REMOTE POINT
- ◀ OCCUPANT PER EXIT
- ⊖ EXITS - SEE EXIT TABULATION

KEYED NOTES

- 1 SURFACE MOUNTED TYPE ABC FIRE EXTINGUISHER, MOUNT @ 44" AFF, COORDINATE FINAL LOCATIONS AND QUANTITY WITH FIRE MARSHAL.
- 2 TYPE K FIRE EXTINGUISHER, COORDINATE FINAL LOCATIONS AND QUANTITY WITH FIRE MARSHAL.
- 3 PROVIDE TACTILE EXIT SIGN.
- 4 POST SIGNAGE LISTING THE ASSEMBLY OCCUPANT LOAD IN A CONSPICUOUS PLACE NEAR THE MAIN EXIT DOOR FROM THE SPACE.
- 5 POST THE BUILDING ADDRESS WITH A MINIMUM OF 4" NUMBERS ON A CONTRASTING BACKGROUND THAT IS VISIBLE FROM THE STREET. FIELD VERIFY REQUIREMENTS WITH LOCAL FIRE DEPARTMENT PRIOR TO START OF CONSTRUCTION.


EXIT TABULATION BASED ON NFPA 101 CHAPTER 12 NEW ASSEMBLY

OCCUPANCY		ASSEMBLY
OCCUPANCY LOAD FACTOR (SQ. FT. / PERSON)		SEE SHEET 12 'REAR OF EGRESS'
OCCUPANT LOAD (PERSONS)		61
CAPACITY OF REAR OF EGRESS REQUIRED (PER PERSON)		2"
EXIT CAPACITY REQUIRED (INCHES)		54"
1	DOUBLE DOOR EXIT CAPACITY PROVIDED	-
2	SINGLE DOOR EXIT CAPACITY PROVIDED	66"
3	SINGLE DOOR EXIT CAPACITY PROVIDED	46"
TOTAL EXIT CAPACITY PROVIDED		114"

REVISIONS

NO.	DESCRIPTION	DATE	BY

OLIVERI ARCHITECTS
AA 0002921
Member of the American Institute of Architects
32707 US Hwy. 19, Suite 100, Palm Harbor, FL 34684
Phone: 727.941.1000
www.oliveriarchitects.com

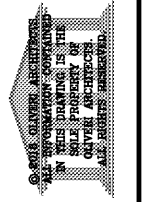

NOT FOR CONSTRUCTION

Case No. 18-0000002
New Building for
ARBY'S
Store #8149
1058 Dunlawton Ave.
Port Orange, Florida

Date: 08.14.18
Project Mgr: DM
Drawn: JDS
Job: 18-082
Sheet

LS1

I:\Projects\Projects 2018\18082 - Arby's #8149 - Port Orange, FL\04-CDD-CD-A-04-Architectural_LSI - LIFE SAFETY.dwg, 8/14/2018 1:55:23 PM, dcom, Adobe PDF.pdf