



1 DETAIL
SCALE: 1-1/2" = 1'-0"

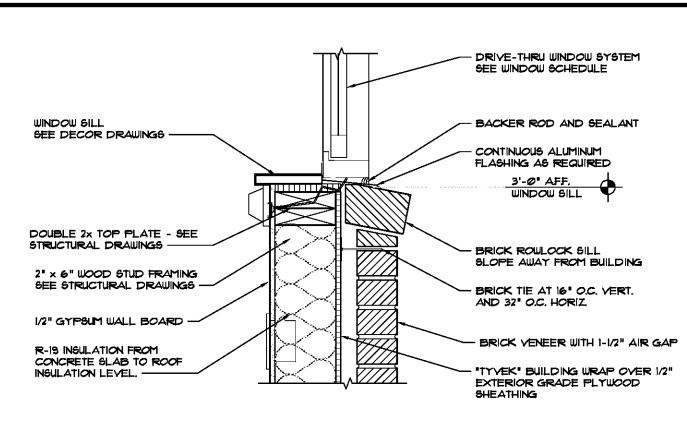

2 DETAIL
SCALE: 1-1/2" = 1'-0"


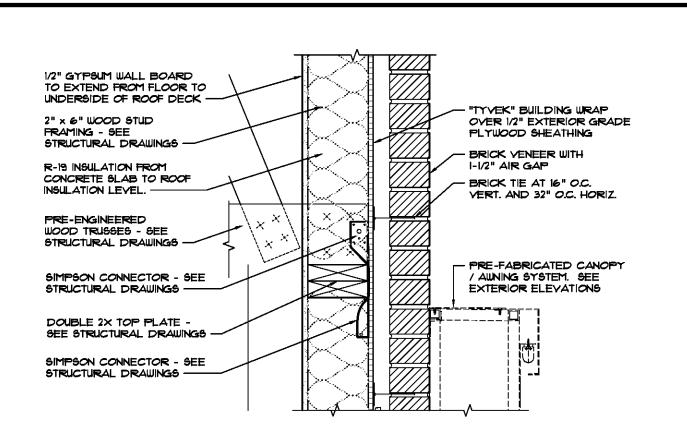


3 DETAIL
SCALE: 1-1/2" = 1'-0"

Order Plans @ WWW.LDILine.com

REVISIONS	BY

OLIVERI ARCHITECTS
 AA 0002921
 Member of the American Institute of Architects
 32707 US Hwy. 19, Suite 7525, Palm Harbor, FL 34684
 Phone: 727.945.4444 • www.oliveriarchitects.com

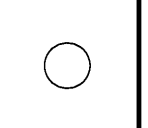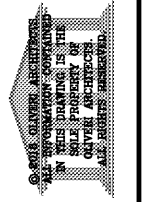

NOT FOR CONSTRUCTION

Case No. 18-0000002
 New Building for
ARBY'S
 Store #8149
 1058 Dunlawton Ave.
 Port Orange, Florida

Date:	08.14.18
Project Mgr:	DM
Drawn:	JDS
Job:	18-082
Sheet:	A5i