



1 KITCHEN ELEVATION
 SCALE: 1/2" = 1'-0"




2 KITCHEN ELEVATION
 SCALE: 1/2" = 1'-0"

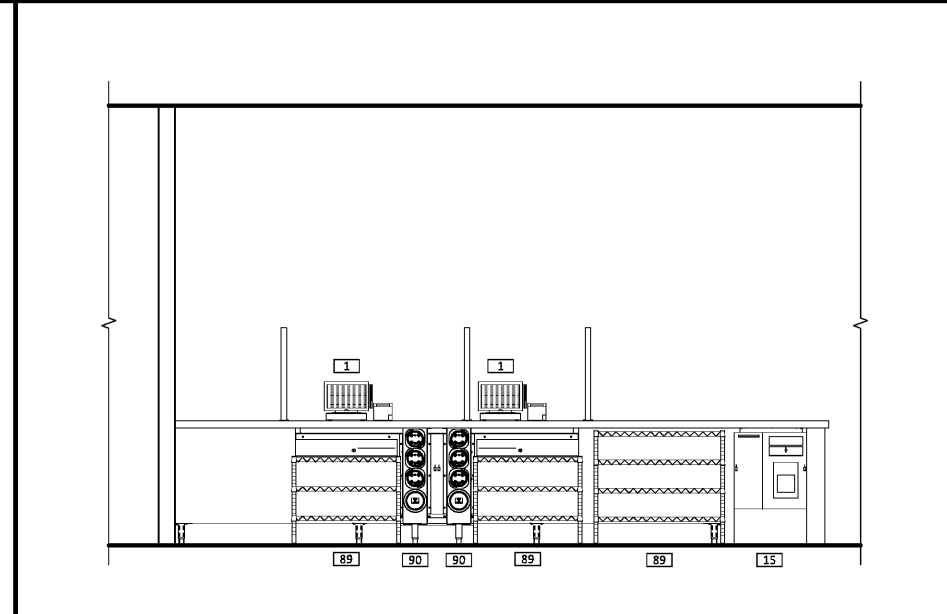


3 KITCHEN ELEVATION
 SCALE: 1/2" = 1'-0"

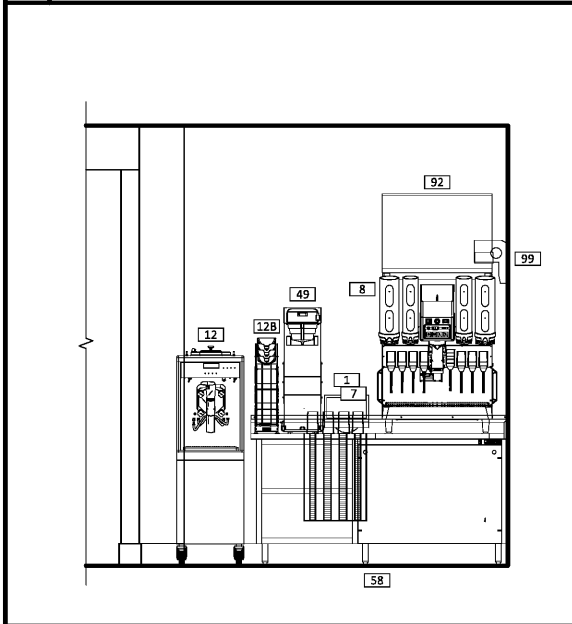


4 KITCHEN ELEVATION
 SCALE: 1/2" = 1'-0"

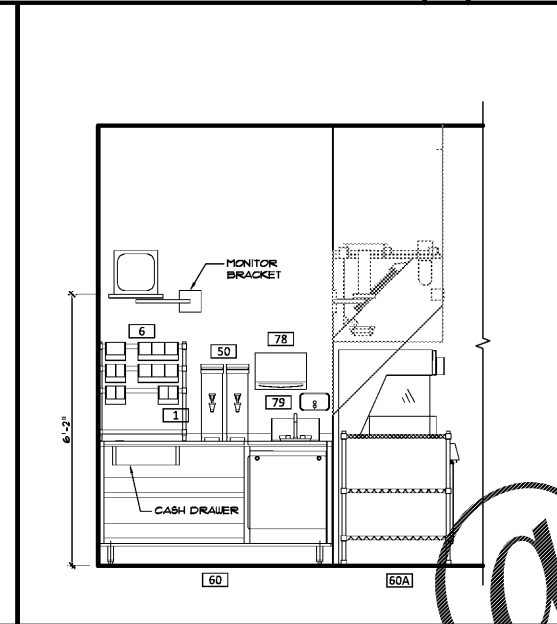


5 KITCHEN ELEVATION
 SCALE: 1/2" = 1'-0"

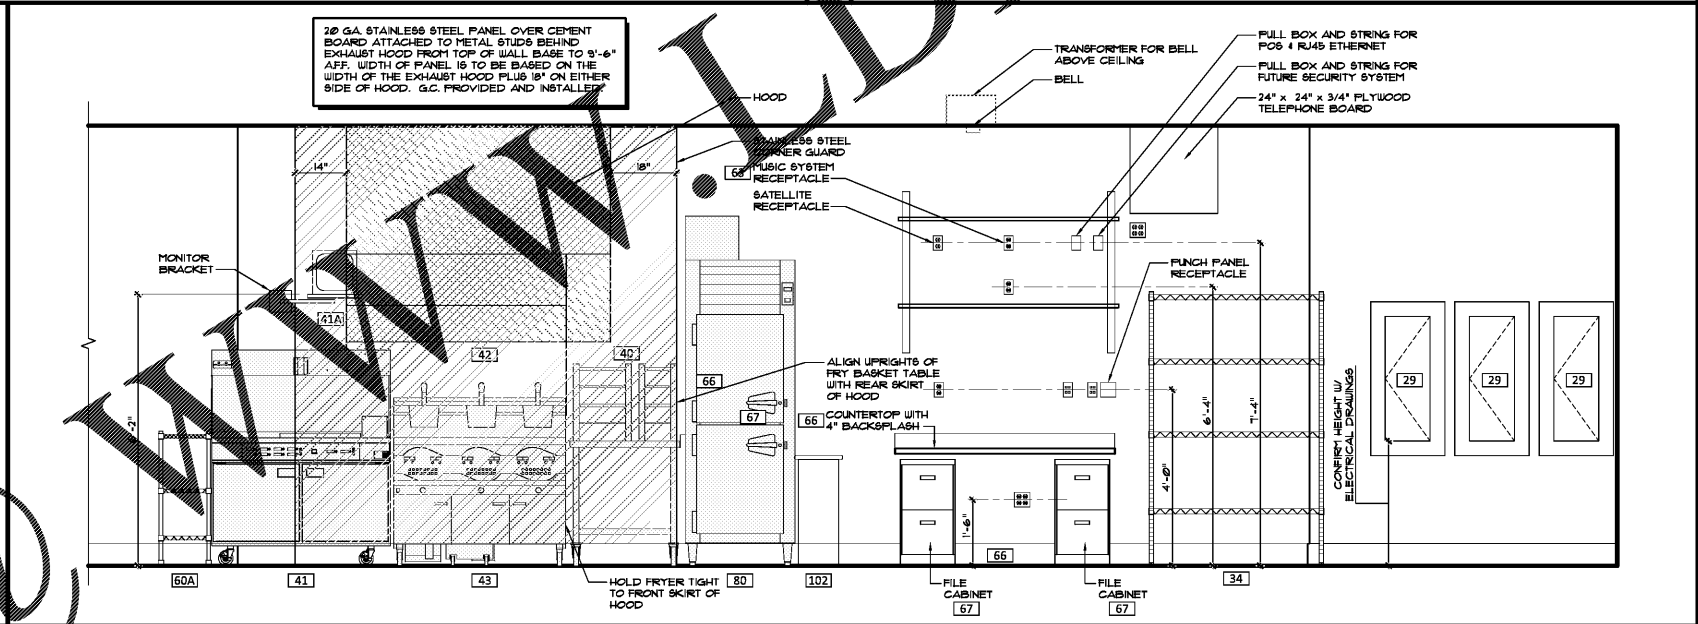

6 KITCHEN ELEVATION
 SCALE: 1/2" = 1'-0"

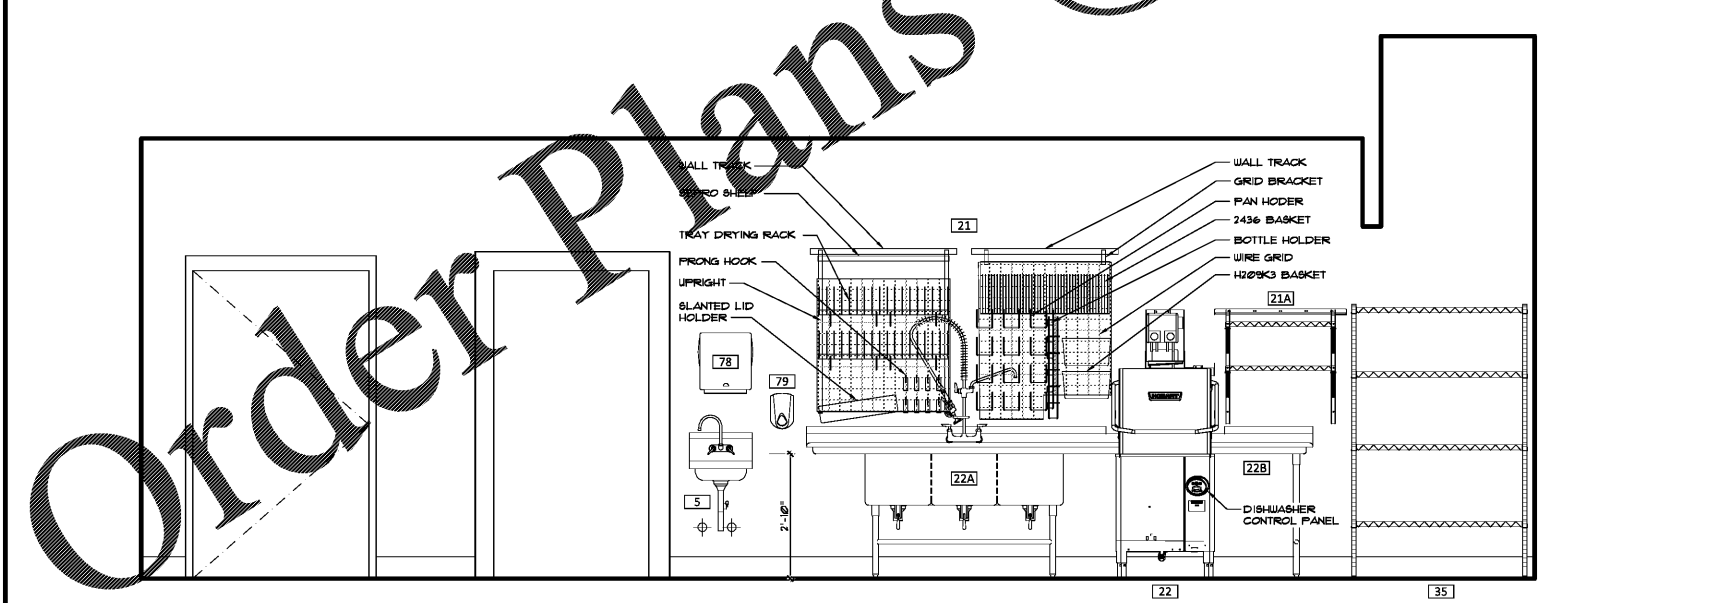

7 KITCHEN ELEVATION
 SCALE: 1/2" = 1'-0"

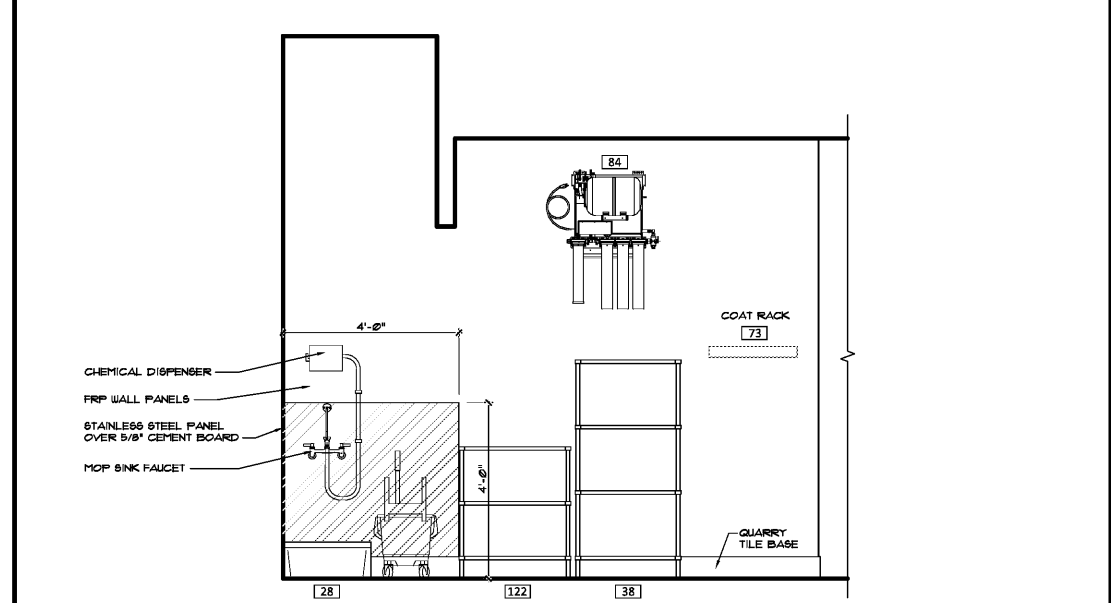

8 KITCHEN ELEVATION
 SCALE: 1/2" = 1'-0"

Order Plans @

WWW.DLINE.COM