




NOTE:
ALL FILL PATTERNS
SHOWN ON THE
DRAWINGS/ELEVATIONS
ARE ONLY TO HELP
SHOW DESIGN INTENT.
THEY DO NOT REPRESENT
THE TRUE INSTALL PATTERN.

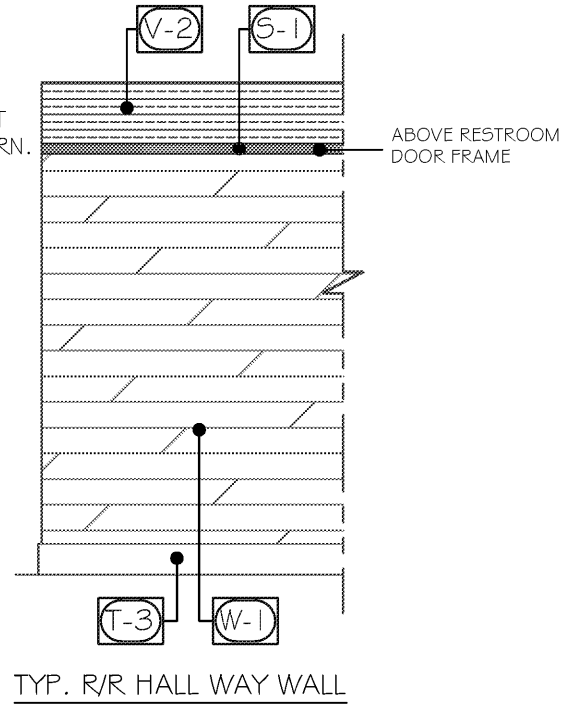


NOTE:
ALL FILL PATTERNS
SHOWN ON THE
DRAWINGS/ELEVATIONS
ARE ONLY TO HELP
SHOW DESIGN INTENT.
THEY DO NOT REPRESENT
THE TRUE INSTALL PATTERN.

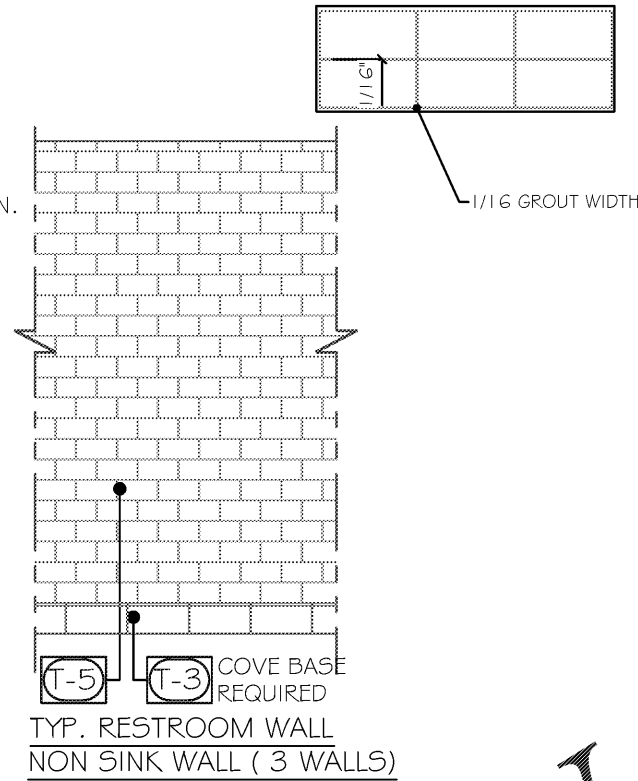


NOTE:
ALL FILL PATTERNS
SHOWN ON THE
DRAWINGS/ELEVATIONS
ARE ONLY TO HELP
SHOW DESIGN INTENT.
THEY DO NOT REPRESENT
THE TRUE INSTALL PATTERN.

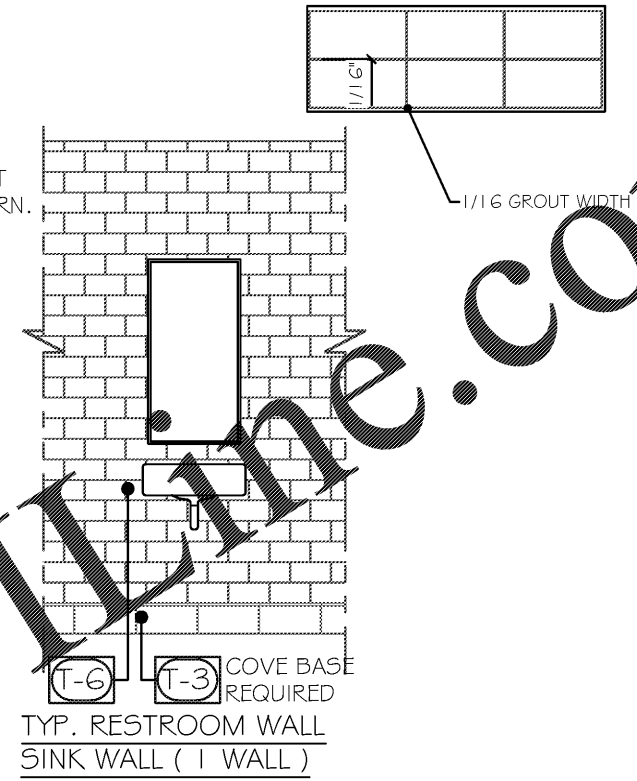


NOTE:
ALL FILL PATTERNS
SHOWN ON THE
DRAWINGS/ELEVATIONS
ARE ONLY TO HELP
SHOW DESIGN INTENT.
THEY DO NOT REPRESENT
THE TRUE INSTALL PATTERN.

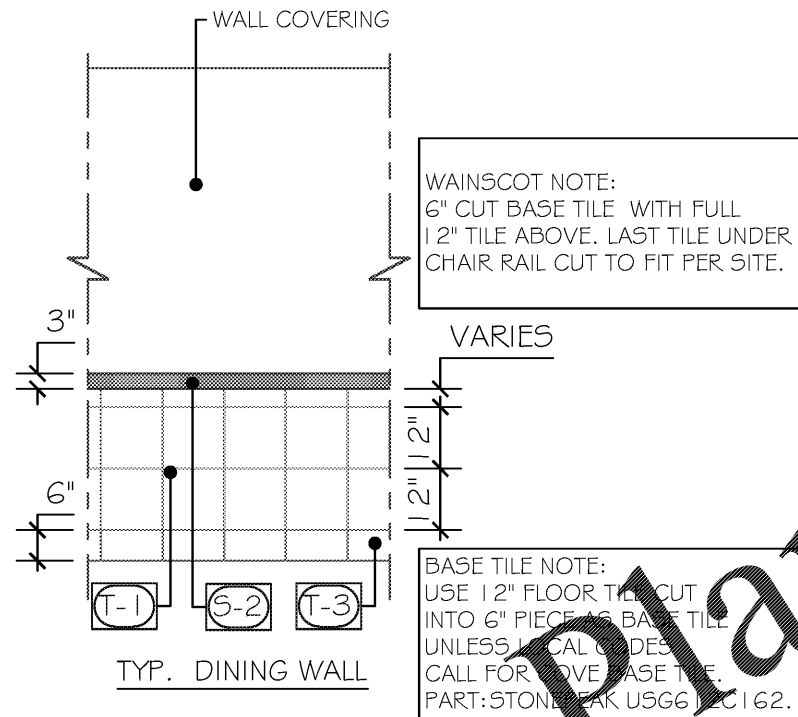

NOTE:
ALL FILL PATTERNS
SHOWN ON THE
DRAWINGS/ELEVATIONS
ARE ONLY TO HELP
SHOW DESIGN INTENT.
THEY DO NOT REPRESENT
THE TRUE INSTALL PATTERN.

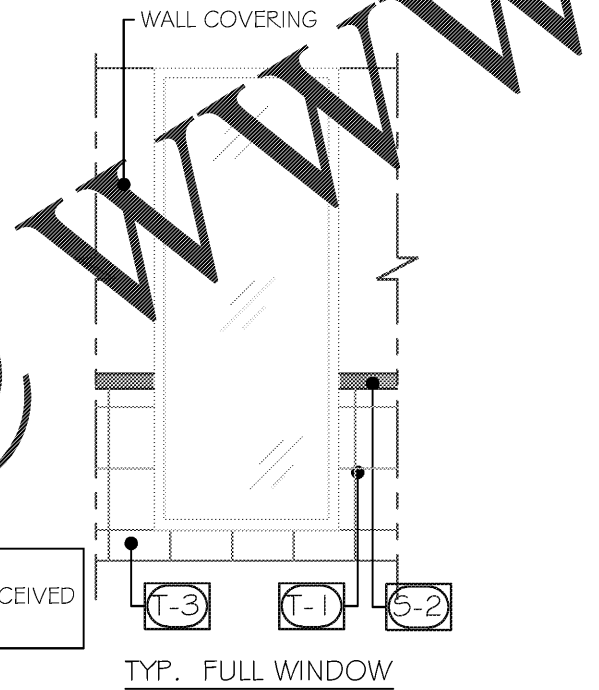

NOTE:
ALL FILL PATTERNS
SHOWN ON THE
DRAWINGS/ELEVATIONS
ARE ONLY TO HELP
SHOW DESIGN INTENT.
THEY DO NOT REPRESENT
THE TRUE INSTALL PATTERN.

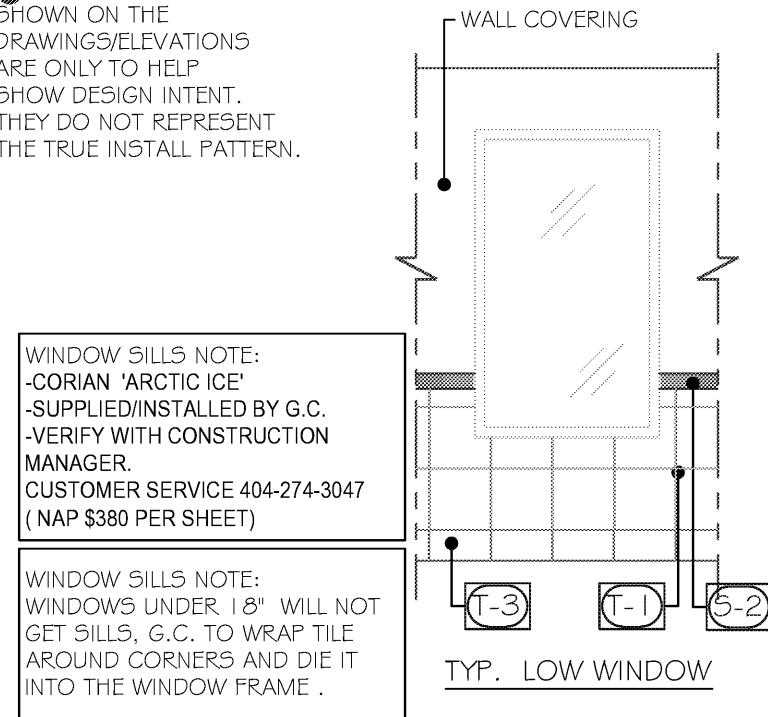

UNLESS OTHERWISE SPECIFIED

- P1 SHERWIN WILLIAMS COLOR: SW7038 'TOMTOMPE'
- P2 SHERWIN WILLIAMS COLOR: SW6864 'CHERRY TOMATO'
- P3 SHERWIN WILLIAMS COLOR: SW6005 'SABLE GLOSS'
- P4 SHERWIN WILLIAMS COLOR: SW7005 'PURE WHITE'

- L1 LAMINATE: PIONITE WW011 SUEDE 'KINGSLEY'
- L2 LAMINATE: PIONITE WX110 SUEDE 'SMOOTH PADDLIN'
- L3 FORMICA 5884-58 'CHESTNUT WOODLINE'
- C1 CORIAN 'ARCTIC ICE'

- V1 WOLF GORDON 'BAMBOO PLATINUM' G9061644
- V2 KOROSEAL 'POSEIDEN Z521-66' VOLTE
- V3 APA GRAPHICS CUSTOM 'CHALKBOARD VINTAGE ARBYS'
- V5 WOLF GORDON G9061643 STRINGS PITCH BLACK

- T1 CROSSVILLE TILE- 12x12 SCG1 URBAN
- T2 CROSSVILLE TILE 6x24 SWG8 WOOD LOOK
- T3 CROSSVILLE TILE- COVE BASE 6x12 AV326 PAVEMENT (SEE FTP1 NOTES)
- T5 CROSSVILLE TILE 4x8 COLOR BY NUMBERS WT02 'TEA FOR TWO' GLOSS

- T6 CROSSVILLE TILE 4x8 COLOR BY NUMBERS WT14 'CARBON-14' GLOSS
- W1 SOLID WOOD WALL BOARDS APA GRAPHICS 96" x 6" PLANKS
- S1 OAK ACCENT TRIM STAINED TO MATCH PIONITE WW011 'KINGSLEY' (L1)
- S2 CHAIR RAIL STAINED TO MATCH PIONITE WW011 'KINGSLEY' (L1)

STORE No.: 8149

CITY, ST Port Orange, FL



REVISION	DATE	BY

SHEET TITLE: ELEVATIONS (TYP.)
SCALE: 1/4" = 1'-0"
ADDRESS: Dunlawton Ave & S. Swallow Port Orange, FL

ACCOUNT: Arby's
DESIGN BY: Henry
DATE: 8/15/18
PROJECT NO.: E1_03143
REVISION: 00 SHEET NO.: 5