


STORE No.: **8149**

REVISION	DATE	BY

SHEET TITLE: ELEVATIONS
SCALE: 1/4" = 1'-0"
ADDRESS: Dunlawton Ave & S. Swallow
Port Orange, FL

ACCOUNT: Arby's
DESIGN BY: Henry
DATE: 8/15/18
PROJECT NO.: **E2_03143**
REVISION: 00 SHEET NO.: 6


CITY, ST **Port Orange, FL**

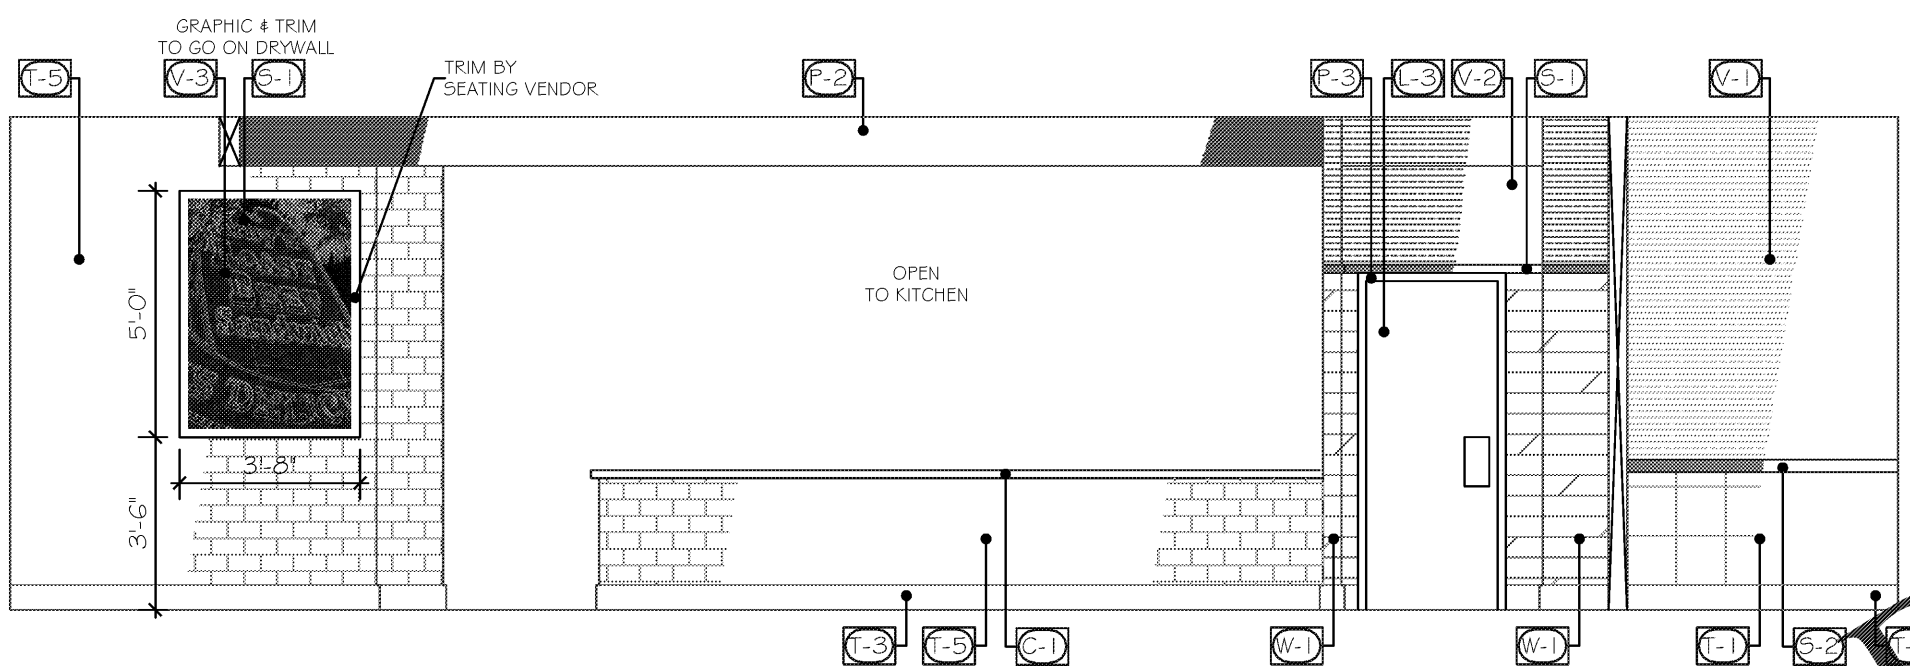

NOTE: TILED WALLS TO RECEIVE BRUSHED ALUMINUM SCHLUTE CORNER GUARD ON ALL OUTSIDE CORNERS.

ELEVATION **(A)**

NOTE: ALL FILL PATTERNS SHOWN ON THE DRAWINGS/ELEVATIONS ARE ONLY TO HELP SHOW DESIGN INTENT. THEY DO NOT REPRESENT THE TRUE INSTALL PATTERN.

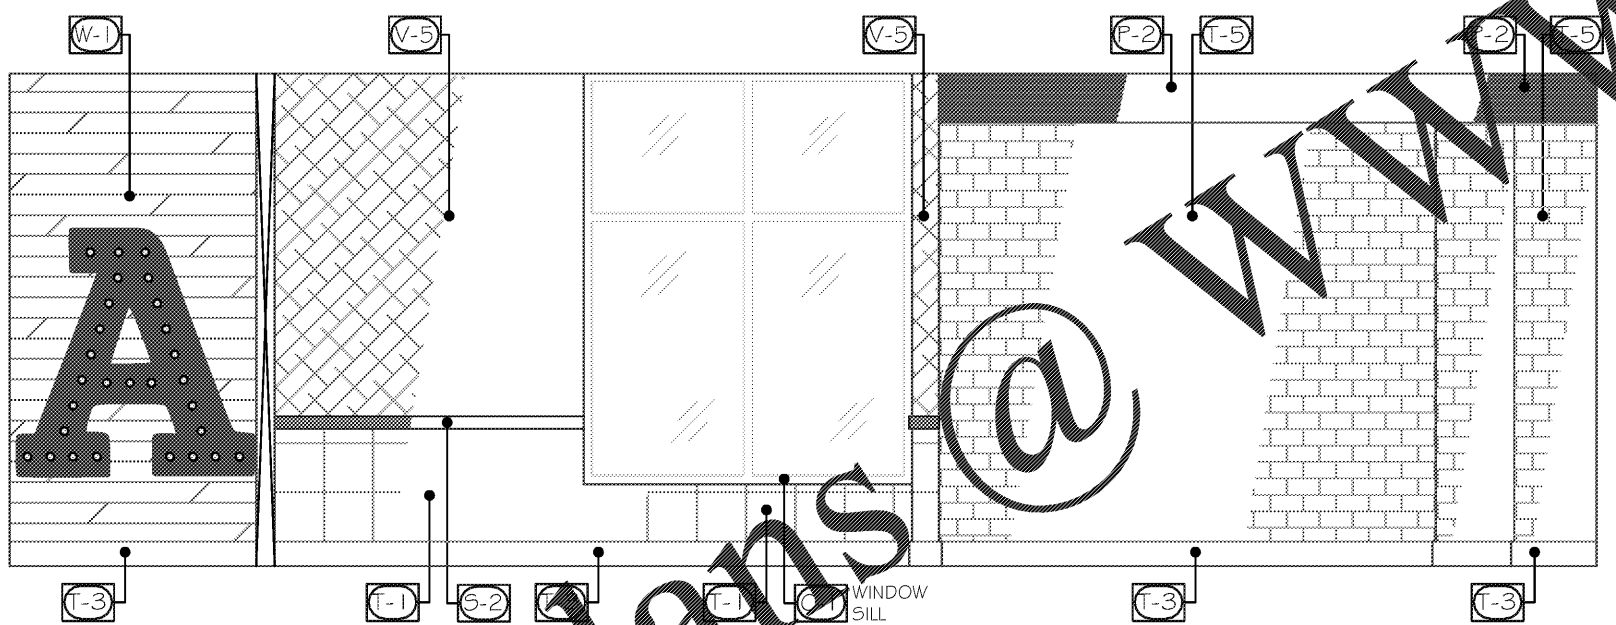

NOTE: TILED WALLS TO RECEIVE BRUSHED ALUMINUM SCHLUTE CORNER GUARD ON ALL OUTSIDE CORNERS.

ELEVATION **(B)**

NOTE: ALL FILL PATTERNS SHOWN ON THE DRAWINGS/ELEVATIONS ARE ONLY TO HELP SHOW DESIGN INTENT. THEY DO NOT REPRESENT THE TRUE INSTALL PATTERN.

UNLESS OTHERWISE SPECIFIED

- | | | | | |
|--|--|---|--|---|
| <ul style="list-style-type: none"> (P1) SHERWIN WILLIAMS COLOR: SW7038 'TUNY CAUPE' (P2) SHERWIN WILLIAMS COLOR: SW6864 'CHERRY TOMATO' (P3) SHERWIN WILLIAMS COLOR: SW6503 'SABLE GLOSS' (P4) SHERWIN WILLIAMS COLOR: SW7005 'PURE WHITE' | <ul style="list-style-type: none"> (L1) LAMINATE: PIONITE WW011 SUEDE 'KINGSLEY' (L2) LAMINATE: PIONITE WX110 SUEDE 'SMOOTH PADDLIN' (L3) FORMICA 5884-58 'CHESTNUT WOODLINE' (C1) CORIAN 'ARCTIC ICE' | <ul style="list-style-type: none"> (V1) WOLF GORDON 'BAMBOO PLATINUM' G9061644 (V2) KOROSEAL 'POSEIDEN Z521-66' VOLTE (V3) APA GRAPHICS CUSTOM 'CHALKBOARD VINTAGE ARBYS' (V5) WOLF GORDON G9061643 STRINGS PITCH BLACK | <ul style="list-style-type: none"> (T1) CROSSVILLE TILE- 12x12 SCG1 URBAN (T2) CROSSVILLE TILE 6x24 SWG8 WOOD LOOK (T3) CROSSVILLE TILE- COVE BASE 6x12 AV326 PAVEMENT (SEE FTP1 NOTES) (T5) CROSSVILLE TILE 4x8 COLOR BY NUMBERS WT02 'TEA FOR TWO' GLOSS | <ul style="list-style-type: none"> (T6) CROSSVILLE TILE 4x8 COLOR BY NUMBERS WT14 'CARBON-14' GLOSS (W1) SOLID WOOD WALL BOARDS APA GRAPHICS 96" x 6" PLANKS (S1) OAK ACCENT TRIM STAINED TO MATCH PIONITE WW011 'KINGSLEY' (L1) (S2) CHAIR RAIL STAINED TO MATCH PIONITE WW011 'KINGSLEY' (L1) |
|--|--|---|--|---|