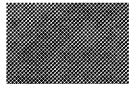



FLOOR FINISH SCHEDULE	
	T1
	T2

DINING ROOM FLOOR TILE:

MAIN FLOOR TILE: CROSSVILLE (T1)
 PATTERN: AV326 PAVEMENT
 SIZE: 12" x 12"

ACCENT FLOOR TILE: CROSSVILLE (T2)
 PATTERN: SWG8 WOOD LOCK
 SIZE: 6" x 24"

FURNISHED BY **INSTALLED BY**


G.C.

G.C.


CONTACT:
 MERIDITH LOCKER
 678-527-8453

IMPORTANT TILING NOTES:

- 1) G.C. IS TO CONTACT REP LISTED ON SPECIFICATIONS PAGE PRIOR TO ORDERING ANY FLOOR OR WALL TILE. DO NOT PLACE ORDER THROUGH LOCAL DISTRIBUTOR BEFORE TALKING TO ARBY'S NATIONAL ACCOUNT REP.
- 2) ALL GROUT LINES TO BE STANDARD WIDTHS.

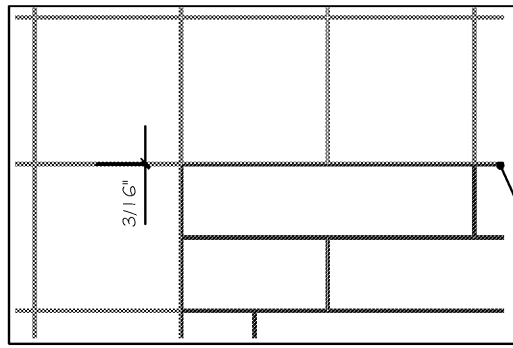

GROUT: CUSTOM BUILDING PRODUCTS
 $\frac{3}{16}$ WIDTH #60 CHARCOAL

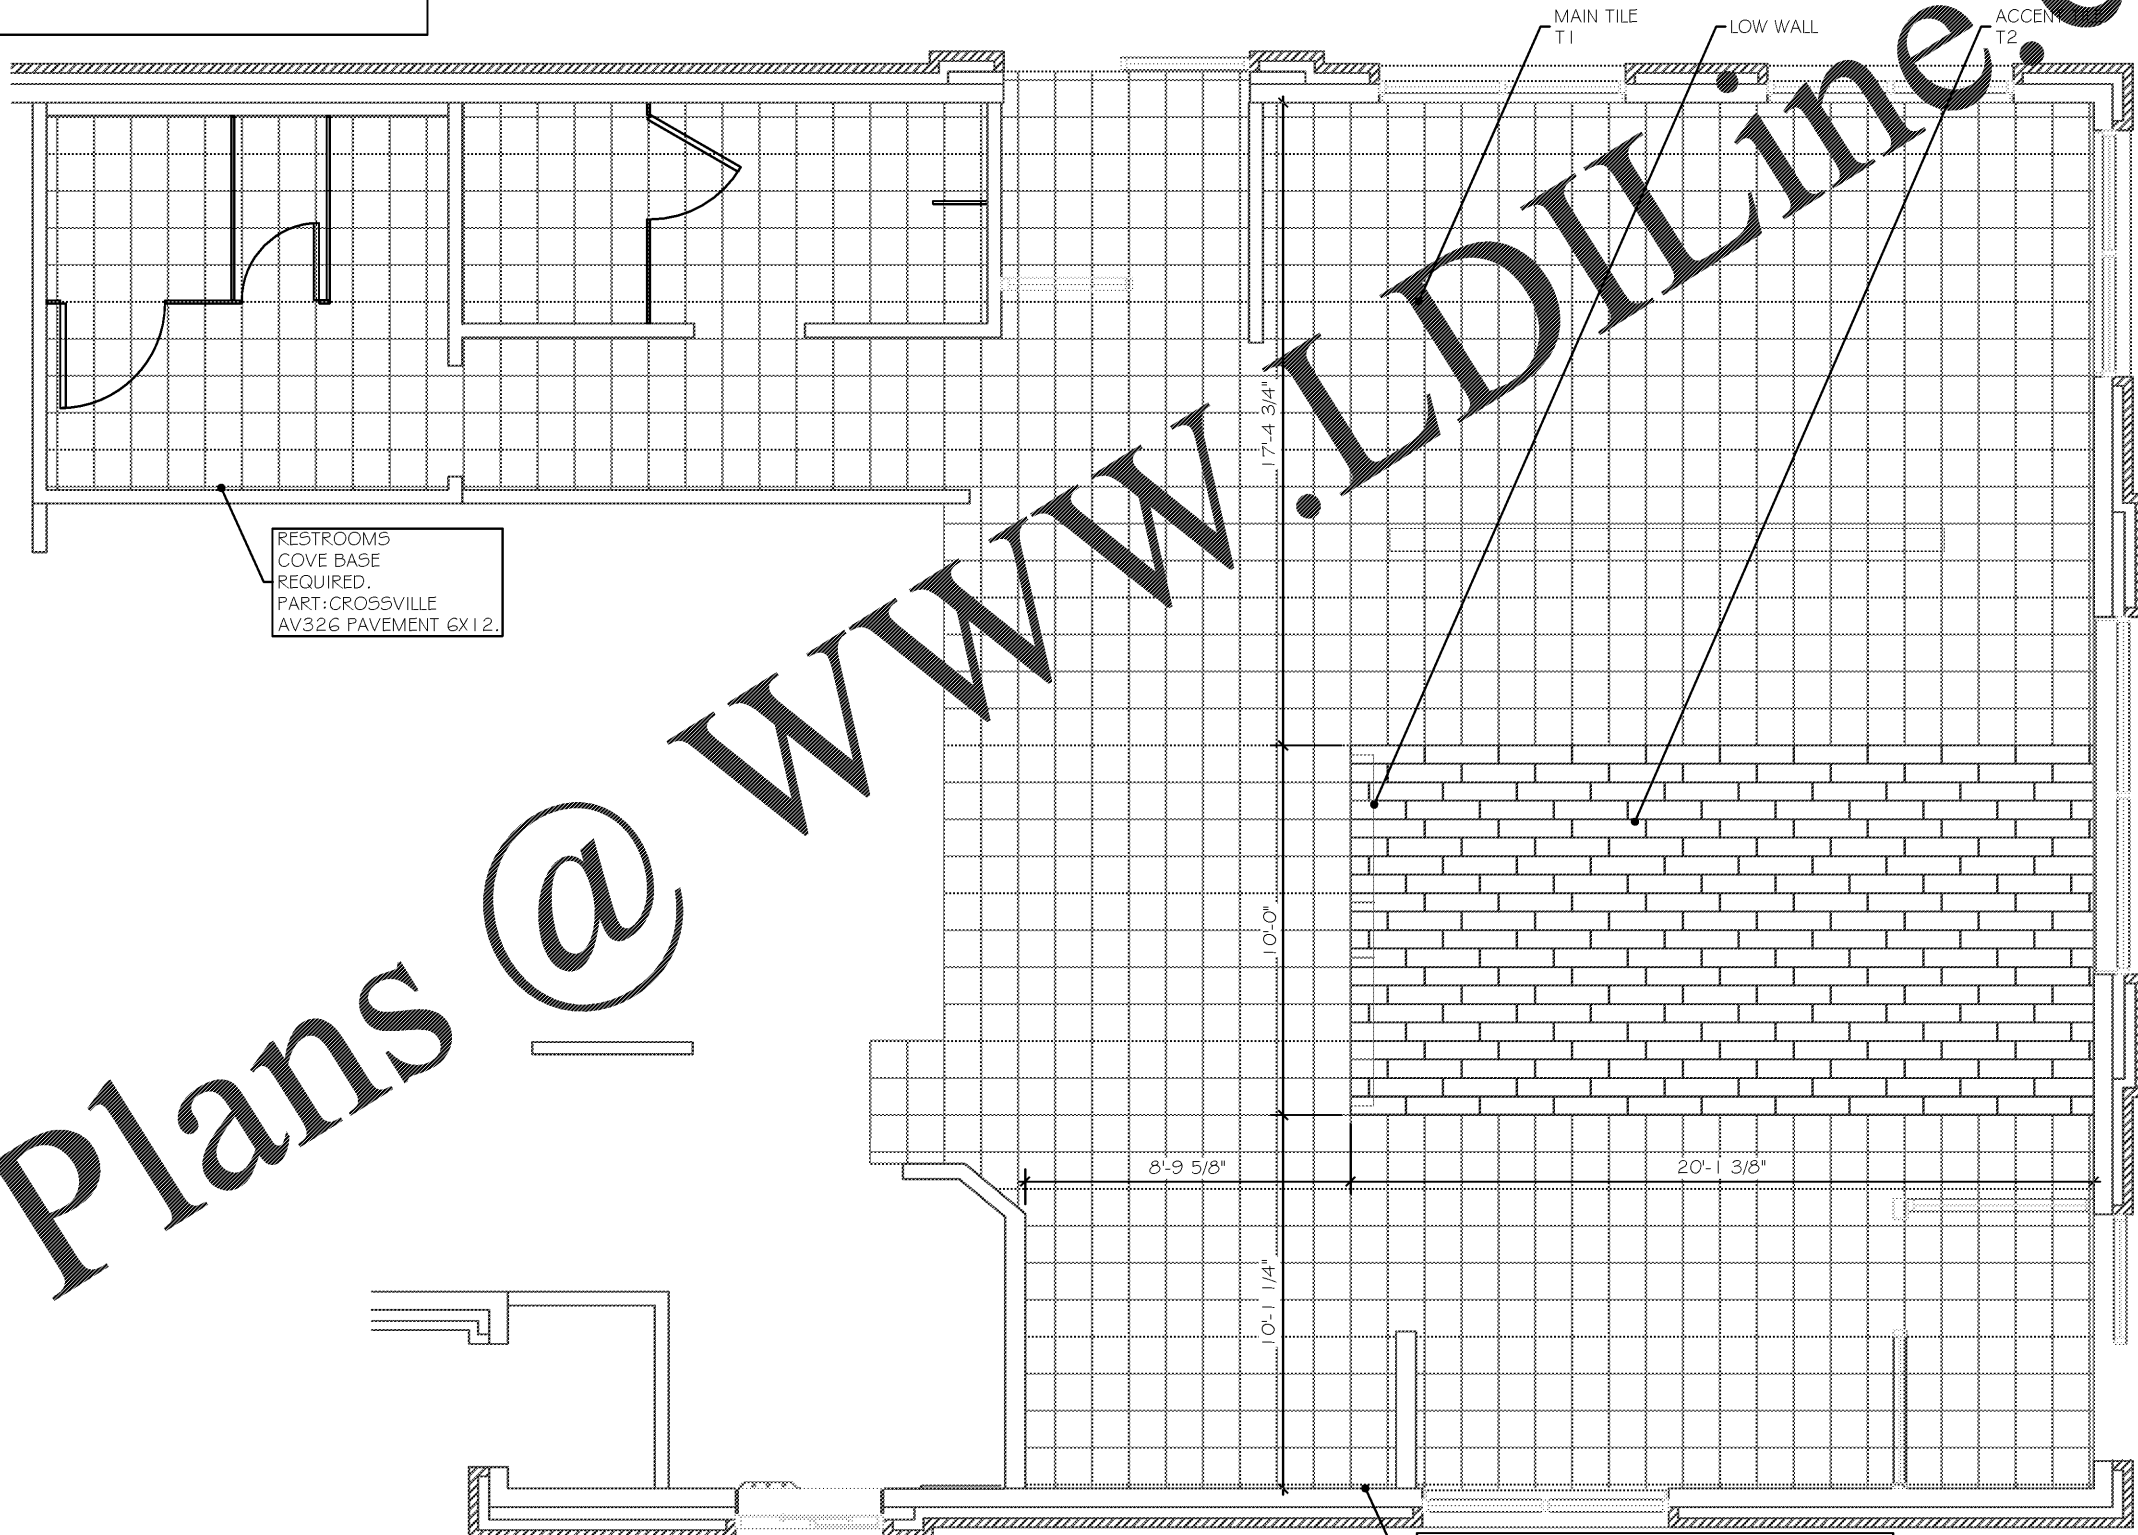

RESTROOMS
 COVE BASE
 REQUIRED.
 PART: CROSSVILLE
 AV326 PAVEMENT 6X12.

BASE TILE NOTE:
 USE 12" FLOOR TILE CUT INTO 6" PIECE AS BASE TILE
 UNLESS LOCAL CODES CALL FOR COVE BASE TILE.
 PART: CROSSVILLE 6 X 12 AV326 PAVEMENT.


Order Plans @ www.ldline.com


STORE No.: **8149**

CITY, ST **Port Orange, FL**

REVISION	DATE	BY

SHEET TITLE: FLOOR TILE PATTERN
 SCALE: 3/16" = 1'-0"
 ADDRESS: Dunlawton Ave & S. Swallow
 Port Orange, FL


 ACCOUNT: Arby's
 DESIGN BY: Henry
 DATE: 8/15/18
 PROJECT NO.: **FTP1_03143**
 REVISION: 00 SHEET NO.: 10


 Commercial Millwork & Installation LLC.
 356 Industrial Road - Newport, TN 37621