


Order Plans @ WWW.LDILine.com

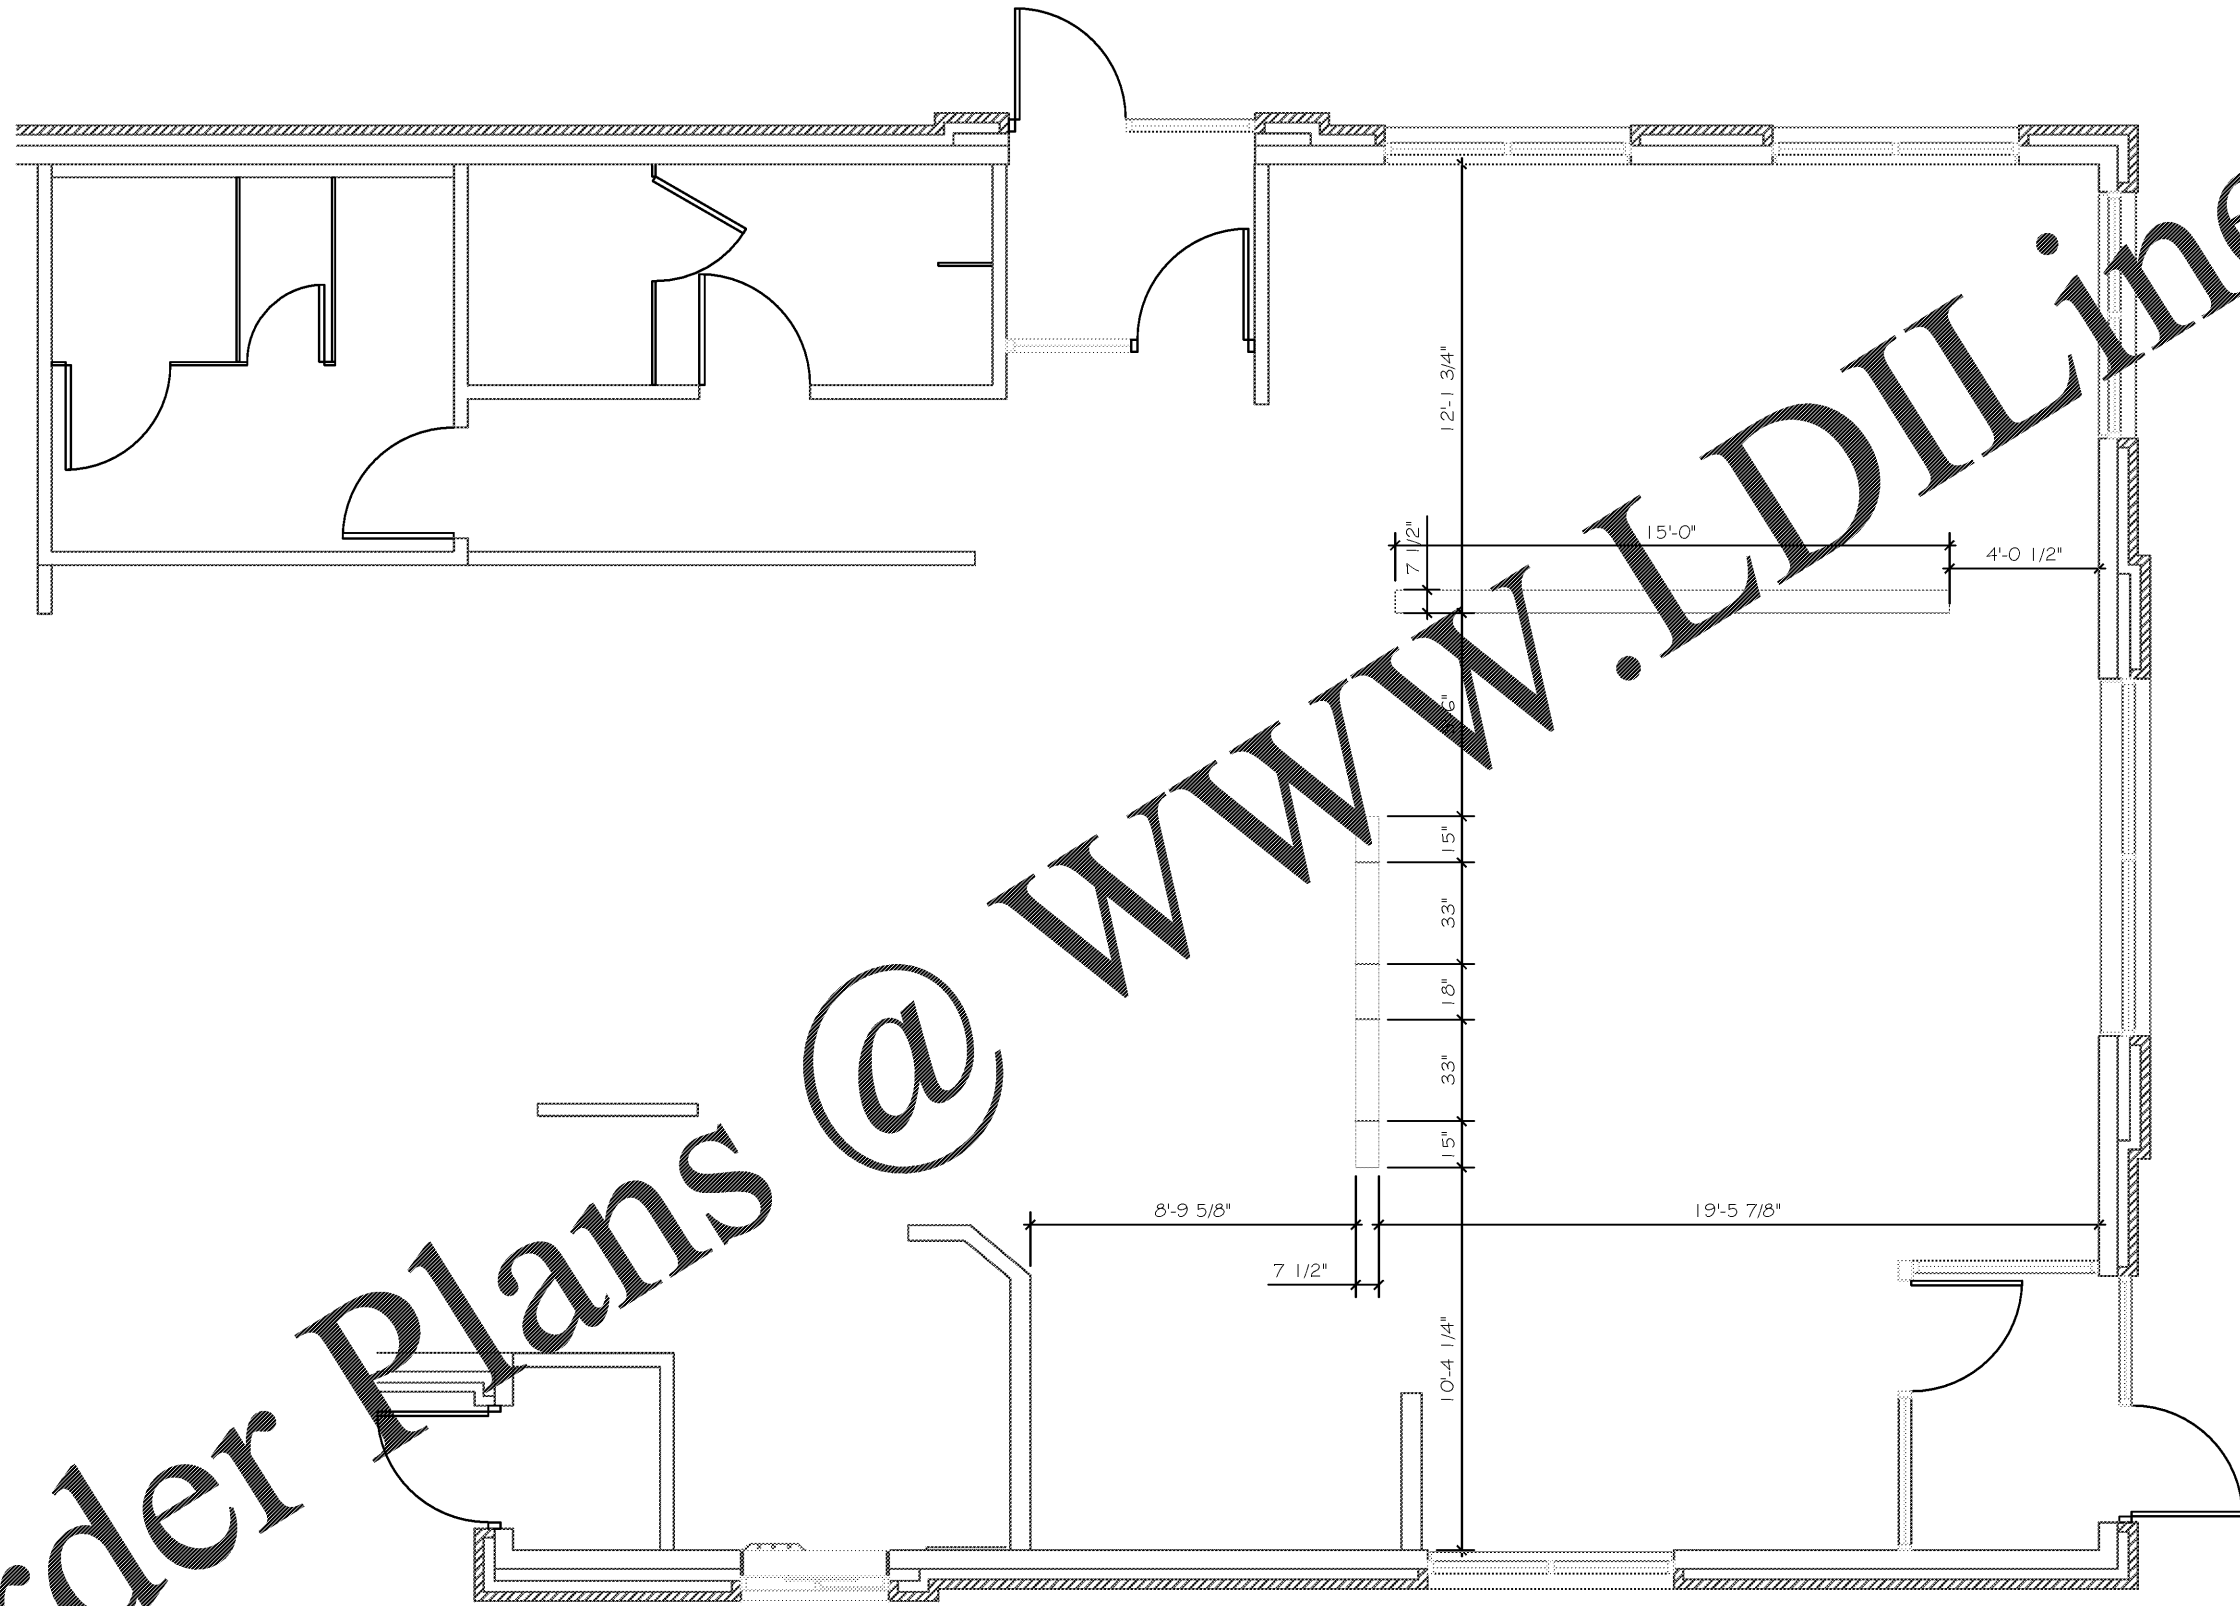


REFERENCE PROJECT  
CITY, STATE  
#00000

CITY, ST

**Port Orange, FL**

STORE No.: **8149**

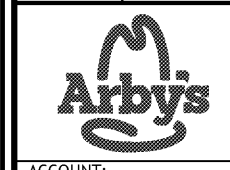

ACCOUNT: Arby's  
DESIGN BY: Henry  
DATE: 8/15/18  
PROJECT NO.: **DVP1\_03143**  
REVISION: 00 SHEET NO.: 15

SHEET TITLE: DIMENSION VERIFICATION PLAN  
SCALE: 3/16" = 1'-0"  
ADDRESS: Dunlawton Ave & S. Swallow  
Port Orange, FL

REVISION	DATE	BY
Δ		
-		
-		
-		
-		
-		
-		