


STORM SEWER

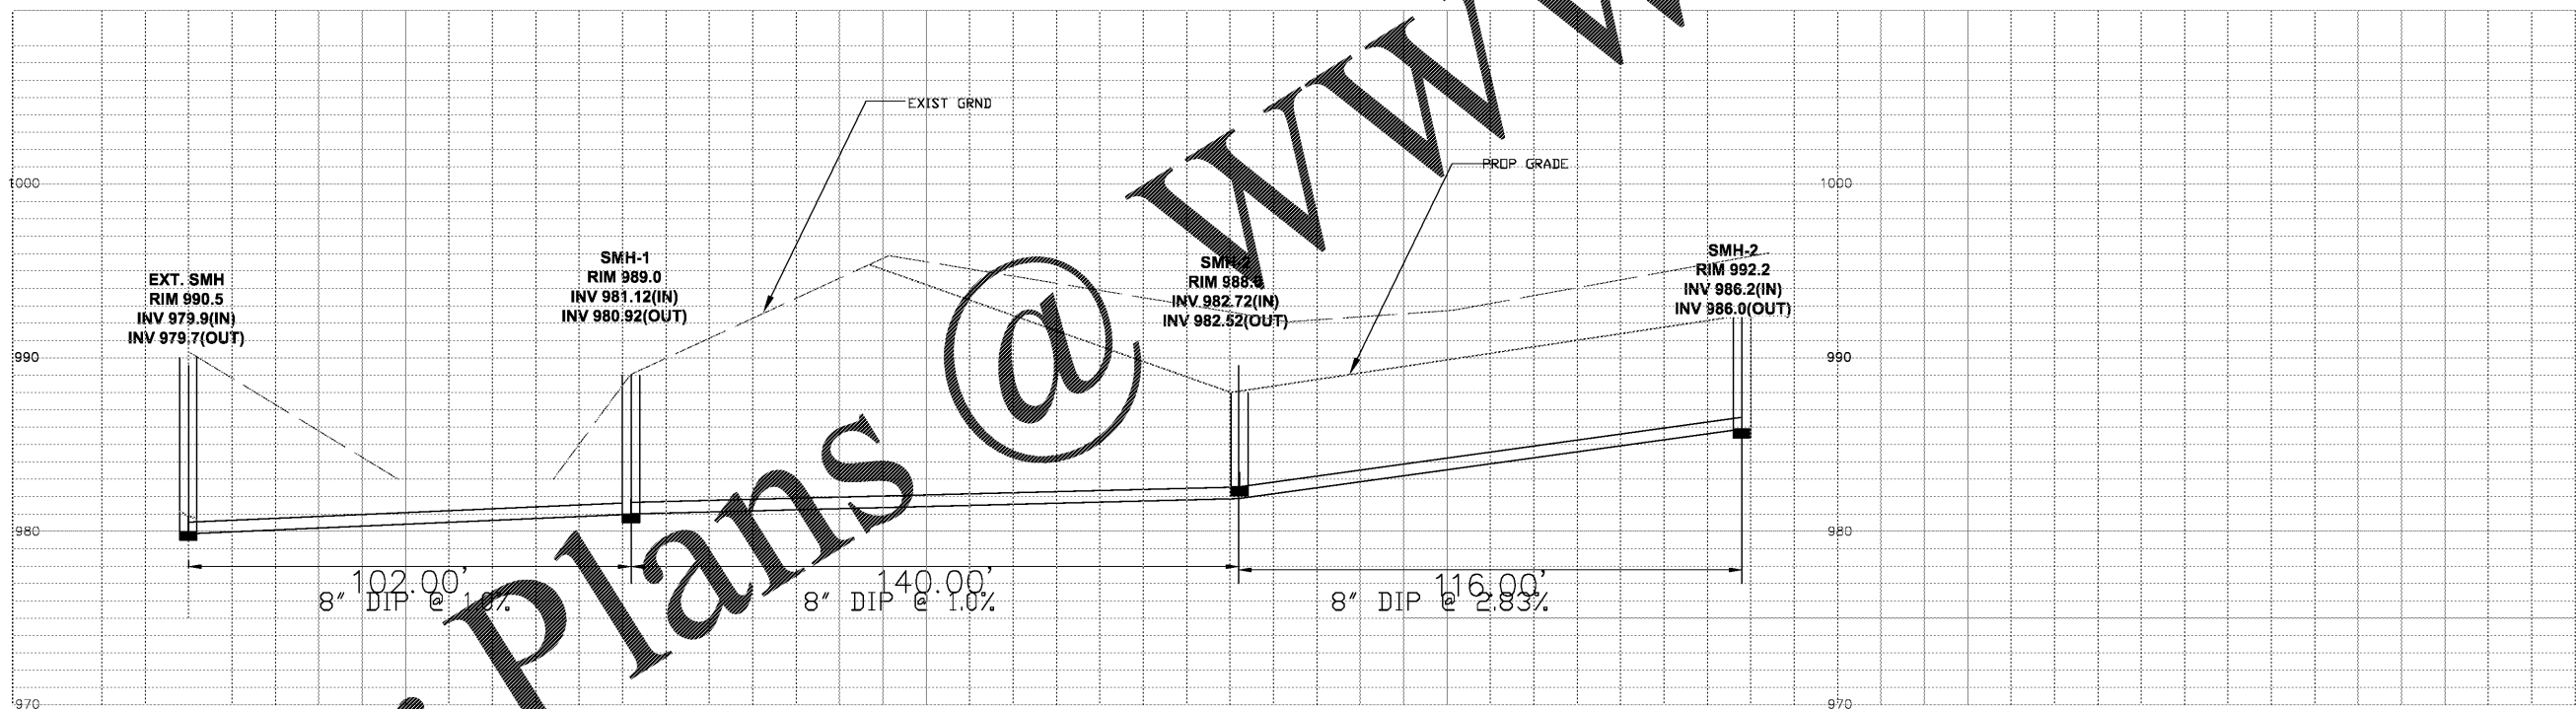

SANITARY SEWER

Rev	Date	Description

NEW FIRE STATION NO. 9
 4171 OLD DIXIEY HIGHWAY
 ATLANTA, GEORGIA 30354

CLAYTON COUNTY
 FIRE DEPARTMENT

ARCHITECTURE
 INTERIOR DESIGN
 LAND PLANNING

160 CLAIREMONT AVE., STE 120
 DECATUR, GEORGIA
 TEL: 470.355.8514

WWW.BOYEHOMESPLANS.COM
 WWW.BOYEARCHITECTURE.COM

RELEASED FOR
 CONSTRUCTION

DATE: 07-31-2018
 PROJECT NO.:
 DRAWN BY:
 CHECKED BY:

STROM PROFILES
 SAN SEWER PROFILES

Order Plans @

WWW.LDITLine.com