



1 ENLARGED TOILET PLAN
A-4 SCALE: 1/4" = 1'-0"


WOMEN
206

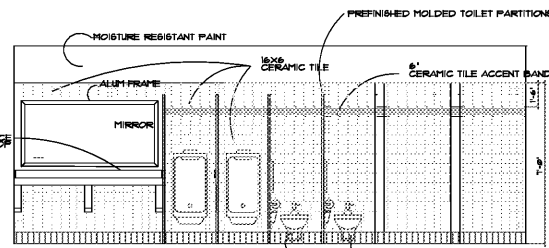


2 ELEVATION-MENS TOILET RM 201
A-4 SCALE: 1/4" = 1'-0"

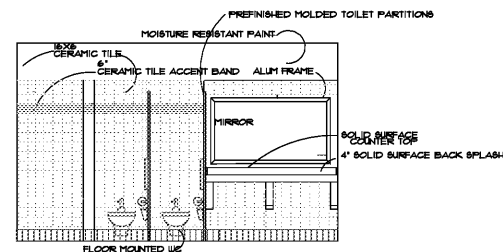

3 ELEVATION-WOMENS TOILET RM 206
A-4 SCALE: 1/4" = 1'-0"

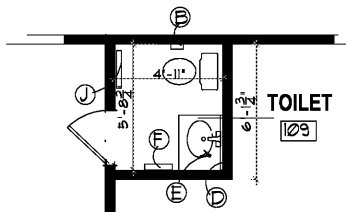


4 ENLARGED TOILET PLAN
A-4 SCALE: 1/4" = 1'-0"

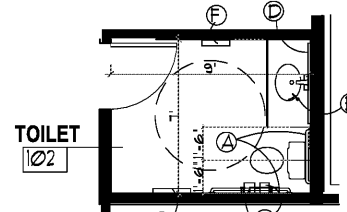


5 ENLARGED TOILET PLAN
A-4 SCALE: 1/4" = 1'-0"

TOILET ACCESSORIES	
(A)	GRAB BARS
(B)	TOILET PAPER DISPENSER
(C)	NOT USED
(D)	MIRROR SET IN ALUM. FRAME
(E)	SOAP DISPENSER
(F)	TOWEL DISPENSER TRI-FOLD (HUNG)
(G)	NOT USED
(H)	EASY CHANGING STATION (PREFAB.)-FOLD UP
(I)	DUAL HT DRINKING FOUNTAIN
(J)	SANITARY SEAT COVERS

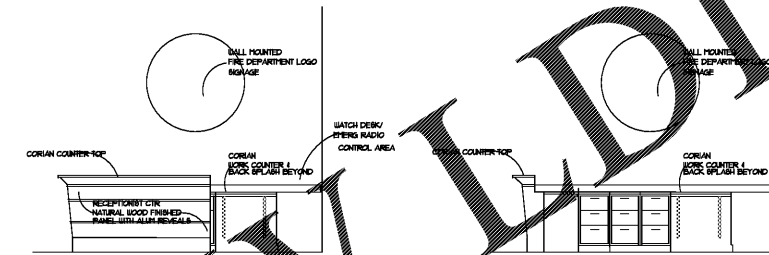


8 ELEVATION OF RECEPTIONIST DESK
A1 SCALE: 1/4" = 1'-0"


3 ELEVATION OF CABINETS AT RECEPTIONIST DESK
A1 SCALE: 1/4" = 1'-0"

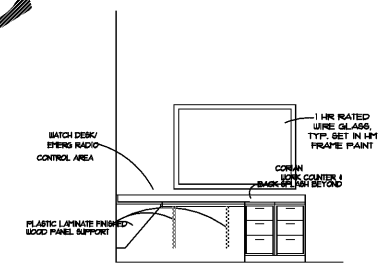


10 ELEVATION OF CABINETS AT RECEPTIONIST DESK
A1 SCALE: 1/4" = 1'-0"

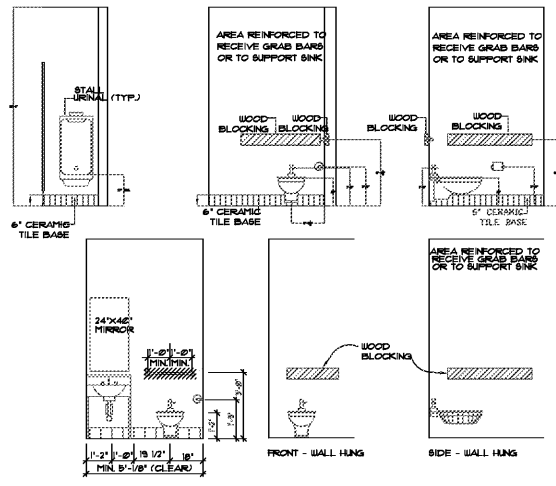


4 TYPICAL TOILET ELEVATIONS
A4 1/4" = 1'-0" INTERIOR ELEVATIONS

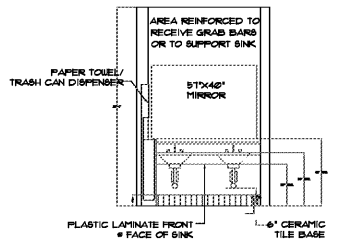


5 GRAB BAR DETAIL
A4 3/4" = 1'-0"

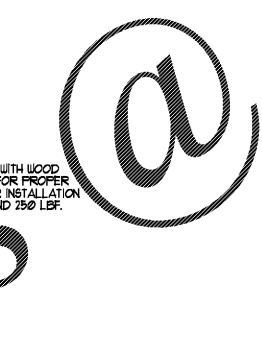


1 RECEPTION COUNTER DETAIL
A4 SCALE: 1/2" = 1'-0"

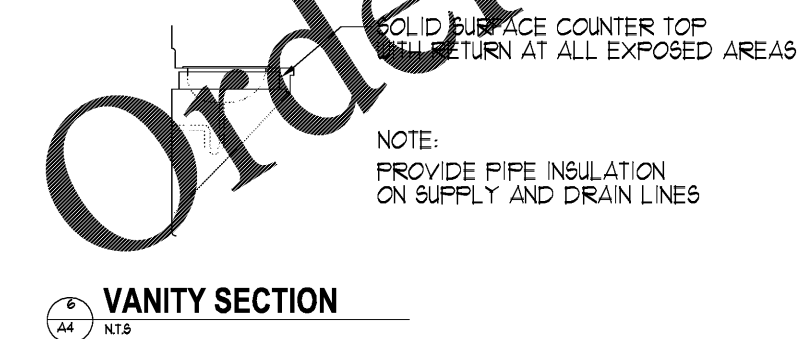

6 VANITY SECTION
A4 NTS

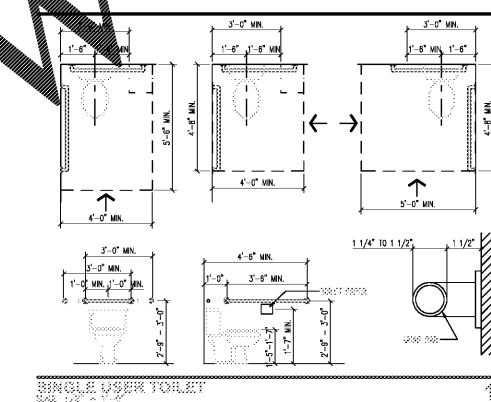

4 SINGLE USER TOILET

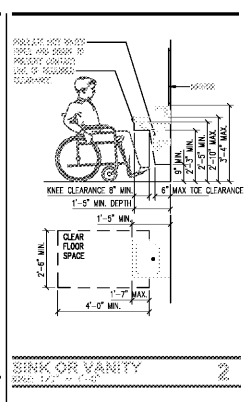


2 SINK OR VANITY


SIGNAGE NOTES

1. THE INTERNATIONAL SYMBOL OF ACCESSIBILITY IS INSTALLED ON THE WALL ADJACENT TO THE LATCH SIDE OF THE DOOR. THE BORDER DIMENSION OF THIS PHOTOGRAM SHALL BE A MINIMUM OF 6" IN HEIGHT. WHERE THERE IS NO WALL SPACE ON THE LATCH SIDE, INCLUDING AT DOUBLE LEAF DOORS, SIGNS SHALL BE PLACED ON THE NEAREST ADJACENT WALL, PREFERABLY ON THE RIGHT.
2. VERBAL DESCRIPTION AS TO RESTROOM USAGE (I.E. MEN'S RESTROOM, ETC.) IS PLACED DIRECTLY BELOW THE SYMBOL OF ACCESSIBILITY.
3. THE CHARACTERS AND BACKGROUND OF THE SIGN ARE EGGSHELL MATTE OR OTHER NON-SLASH FINISH AND THE COLOR AND CONTRAST OF THE SIGN DISTINCTIVELY CONTRASTS WITH THE COLOR AND CONTRAST OF THE WALL.
4. THE REQUIRED COLOR OF THE SYMBOL OF ACCESSIBILITY CONSISTS OF A WHITE FIGURE ON A BLUE BACKGROUND. HOWEVER, THE APPROPRIATE ENFORCEMENT AGENCY MAY APPROVE SPECIAL SIGNS TO COMPLIMENT DECORE WHEN SUCH SIGNS PROVIDE ADEQUATE DIRECTION TO INDIVIDUALS WITH DISABILITIES.
5. SIGNS ARE CENTERED ON THE WALL 60" FROM THE FLOOR.
6. LETTERS AND NUMERALS ARE RAISED 1/32", ARE SANS-SERIF UPPERCASE CHARACTERS AND ARE ACCOMPANIED BY GRADE 2 BRAILLE. CHARACTERS ARE MINIMUM 5/8" HIGH AND A MAXIMUM OF 2" HIGH.
7. MOUNTING LOCATION ALLOWS A PERSON TO APPROACH WITHIN 3" OF THE SIGNAGE WITHOUT ENCOUNTERING PROTRUDING OBJECTS OR STANDING WITHIN THE SWING OF A DOOR.


3 SIGNAGE NOTES

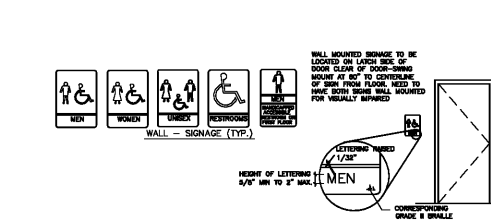


7 WALL SIGNAGE - NTS

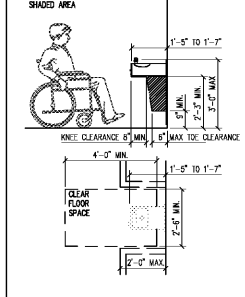


4 DRINKING FOUNTAIN

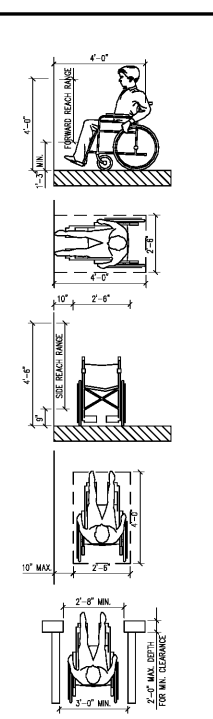


5 REACH RANGES

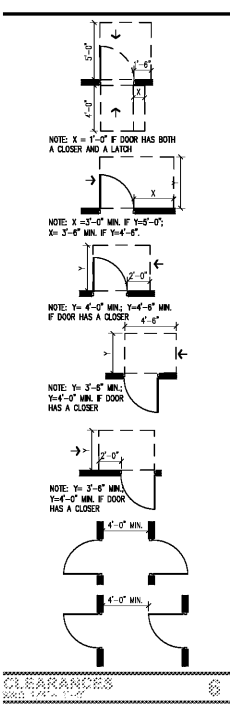


6 CLEARANCES

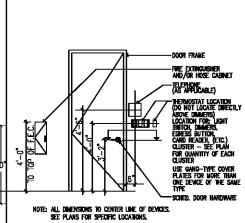

8 TYP. MOUNTING HEIGHTS

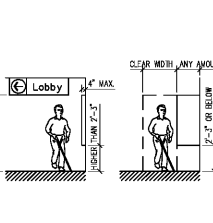

9 PROTRUDING OBJECTS

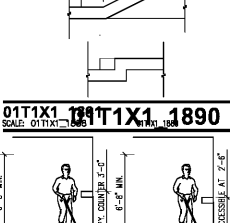

11 COUNTERS

CLAYTON COUNTY
NEW FIRE STATION #9
&
NEW FIRE STATION
#15


CLAYTON COUNTY
FIRE DEPARTMENT



ARCHITECTURE
INTERIOR DESIGN
LAND PLANNING

160 CLAIREMONT AVE., STE 120
DECATUR, GEORGIA
TEL: 470.355.8514

WWW.BOYEARCHITECTURE.COM

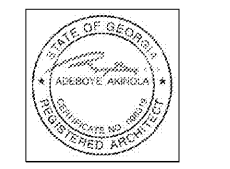

100% CONSTRUCTION PLANS
RELEASED FOR
CONSTRUCTION

DATE: 08/21/18
PROJECT NO.: 2017-81
DRAWN BY: BAI/W
CHECKED BY: BA

REFLECTED
CEILING
PLANS

A-4