


1	09/05/2018	PERMIT/BID SET
NO.	DATE	DESCRIPTION
DATE:	08/20/2018	
DRAWN BY:	STAFF	
PROJECT NO.:	18125	
FILE NAME:	18125 Morphe - The Florida Mall.dwg	

WALL FINISH PLAN

A402

GRAPHIC SCALE

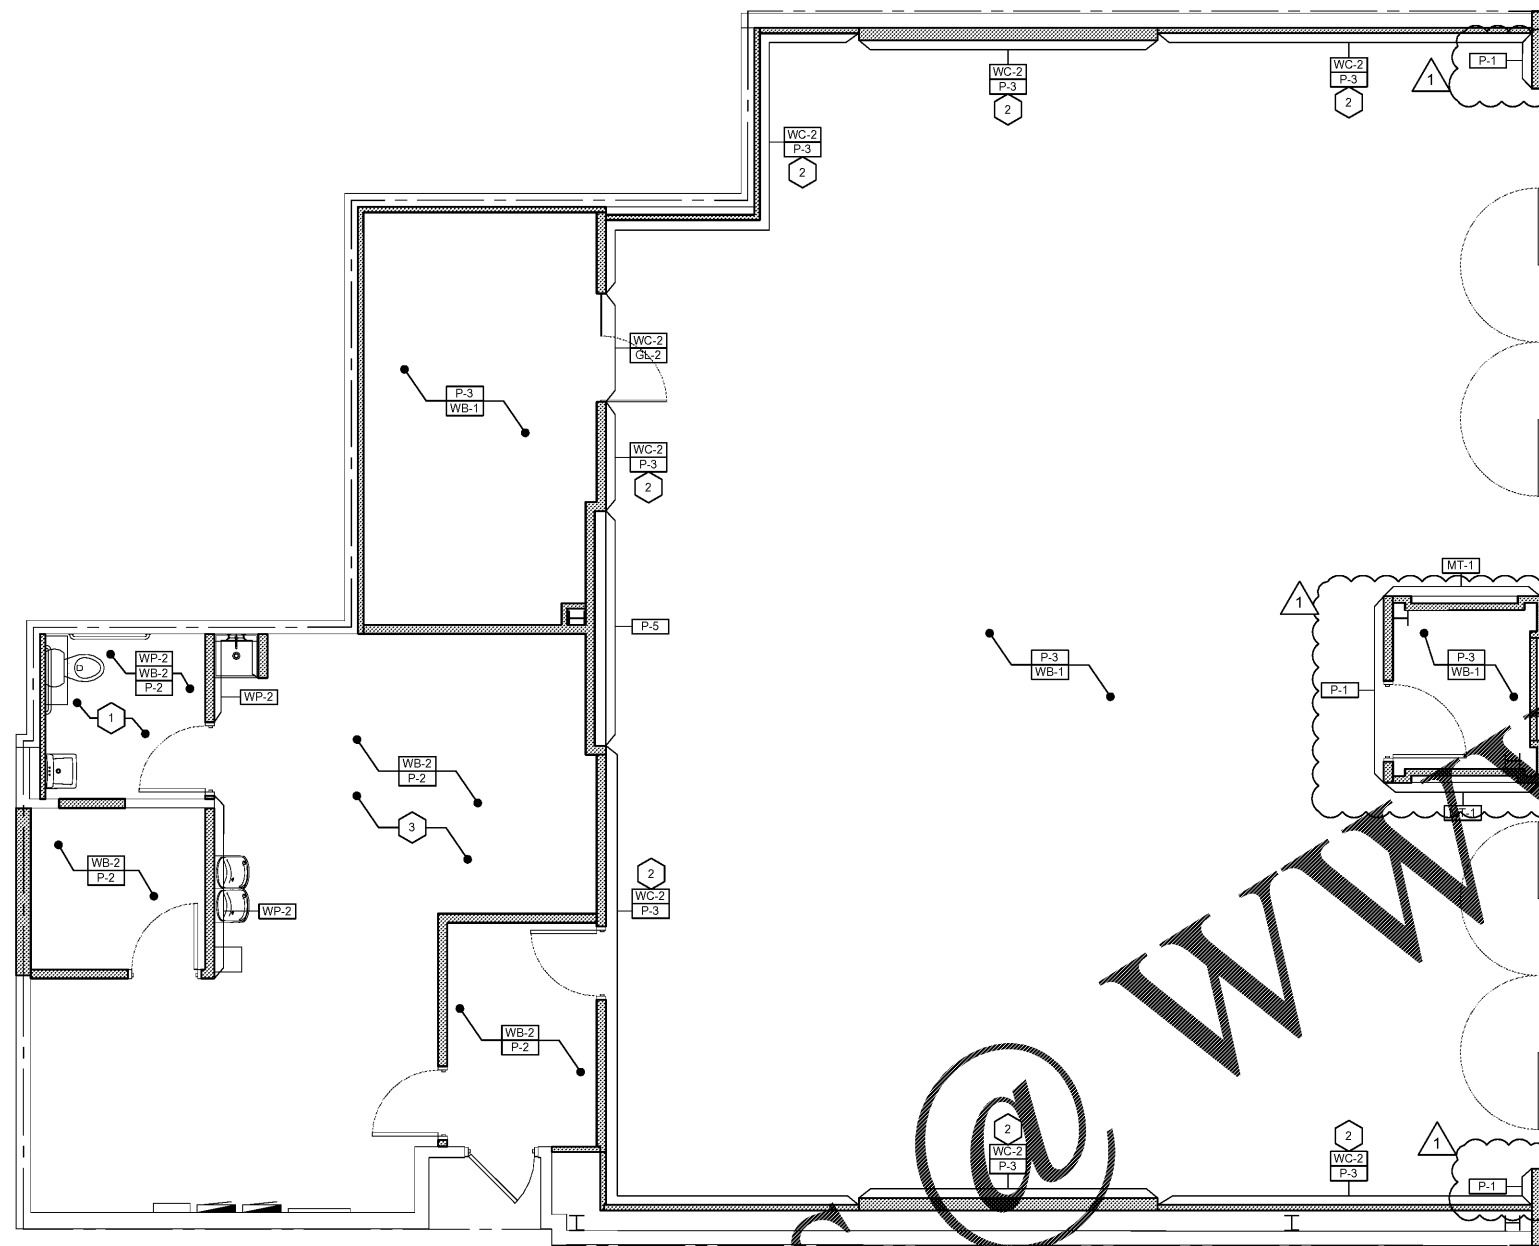

1 WALL FINISH PLAN
A402 SCALE: 1/4" = 1'-0"

GENERAL NOTES

- A. DO NOT SCALE DRAWINGS.
- B. REFER TO SHEET A400 FOR RESPONSIBILITIES.
- C. REFER TO SHEET A400 FOR FINISH LEGEND AND SPECIFICATIONS.
- D. REFER TO ELEVATION SIGN SHEETS A600 AND A601 FOR ADDITIONAL FINISH INFORMATION. SEE SHEET A600 FOR ELEVATION MARKER LOCATIONS.
- E. ALL WALLS TO BE PRIMED FROM FINISH FLOOR TO CEILING.
- F. REFER TO SHEET A110 FOR SOFFIT AND CEILING FINISHES.
- G. WHERE SHOWN, FINISHES TO REMAIN. CLEAN/REPAIR AS REQUIRED TO 'LIKE-NEW' CONDITION.
- H. ALL FINISHES ARE TO BE INSTALLED PRIOR TO INSTALLATION OF WALL FIXTURES.

X KEY NOTES:

1. PROVIDE WATER PROOF MEMBRANE BENEATH FINISHES FLOOR AND EXTEND UP MINIMUM 6" UP WALLS AND 18" FROM DOOR LINE.
2. G.C. TO PAINT WALL BEHIND GRAPHIC (P-3). WALL COVERING (WC-2) FURNISHED AND INSTALLED SIGN VENDOR.
3. G.C. TO PAINT TO 10'-0" A.F.F. IN STOCKROOM. WALLS ABOVE TO REMAIN UNFINISHED.