

CEILING PLAN CODED NOTES

- ① WHERE EX. CEILING IS IN GOOD CONDITION, CUT AND PATCH AS NECESSARY. PREP FOR FINISHES AND FINISH TO MATCH EX. CEILING, TYP.
- ② PROVIDE NEW DRYWALL CEILING SYSTEM WHERE NECESSARY TO MATCH EX. DRYWALL CEILING. PREP FOR FINISHES AND FINISH TO MATCH EX. CEILING, TYP.
- ③ S.C. TO PROVIDE AND INSTALL NEW 2X4 LITHONIA LED FIXTURES AS REQUIRED. REPLACE EX. 2X4 LIGHTING FIXTURES WITH NEW 2X4 LITHONIA LED FIXTURES TO MATCH NEW. REFER ELECTRICAL DRAWINGS FOR CONTINUATION.
- ④ S.C. TO VERIFY ALL EMERGENCY FIXTURES OPERATE AS REQUIRED. REPLACE AS NECESSARY, TYP.
- ⑤ SHADING INDICATES NEW LIGHTS TO BE INSTALLED IN NEW LOCATIONS. CUT CLNS AS NECESSARY, PATCH TO MATCH EX, AND PREP FOR FINISHES.

CEILING LEGEND

SYMBOL	DESCRIPTION	NOTES
	RESIDENTIAL SURFACE LIGHT FIXTURE	
	SURFACE MOUNTED 2 x 4 FIXTURE LIGHT - GENERAL LIGHTING	
	VANITY LIGHT FIXTURE	
	EMERGENCY LIGHT	
	EXIT LIGHT REFER ELEC FOR CONT	S.C. TO REPLACE ALL EX. EXIT LIGHTS W/ COMBO LIGHTS
	SMOKE DETECTOR	
	SUPPLY DIFFUSER	
	RETURN DIFFUSER	
	EXHAUST FAN / LIGHT COMBO	
	ATTIC ACCESS PANEL	


GENERAL CEILING NOTES:

SEE ELEC. PLANS AND SPECIFICATIONS FOR ALL LIGHTING INFORMATION, SCHEDULES, AND DETAILS.

SEE MECH. PLANS AND SPECIFICATIONS FOR ALL MECHANICAL INFORMATION, SCHEDULES, AND DETAILS.

COORDINATE ALL LIGHTING FIXTURES, FINISHES AND FINAL LOCATIONS W/ OWNER PRIOR TO CONSTRUCTION.

ALL EMERGENCY FIXTURES AND EQUIPMENT IN CEILING SYSTEMS ARE TO BE WHITE UNLESS OTHERWISE SPECIFIED AND APPROVED BY TENANT.

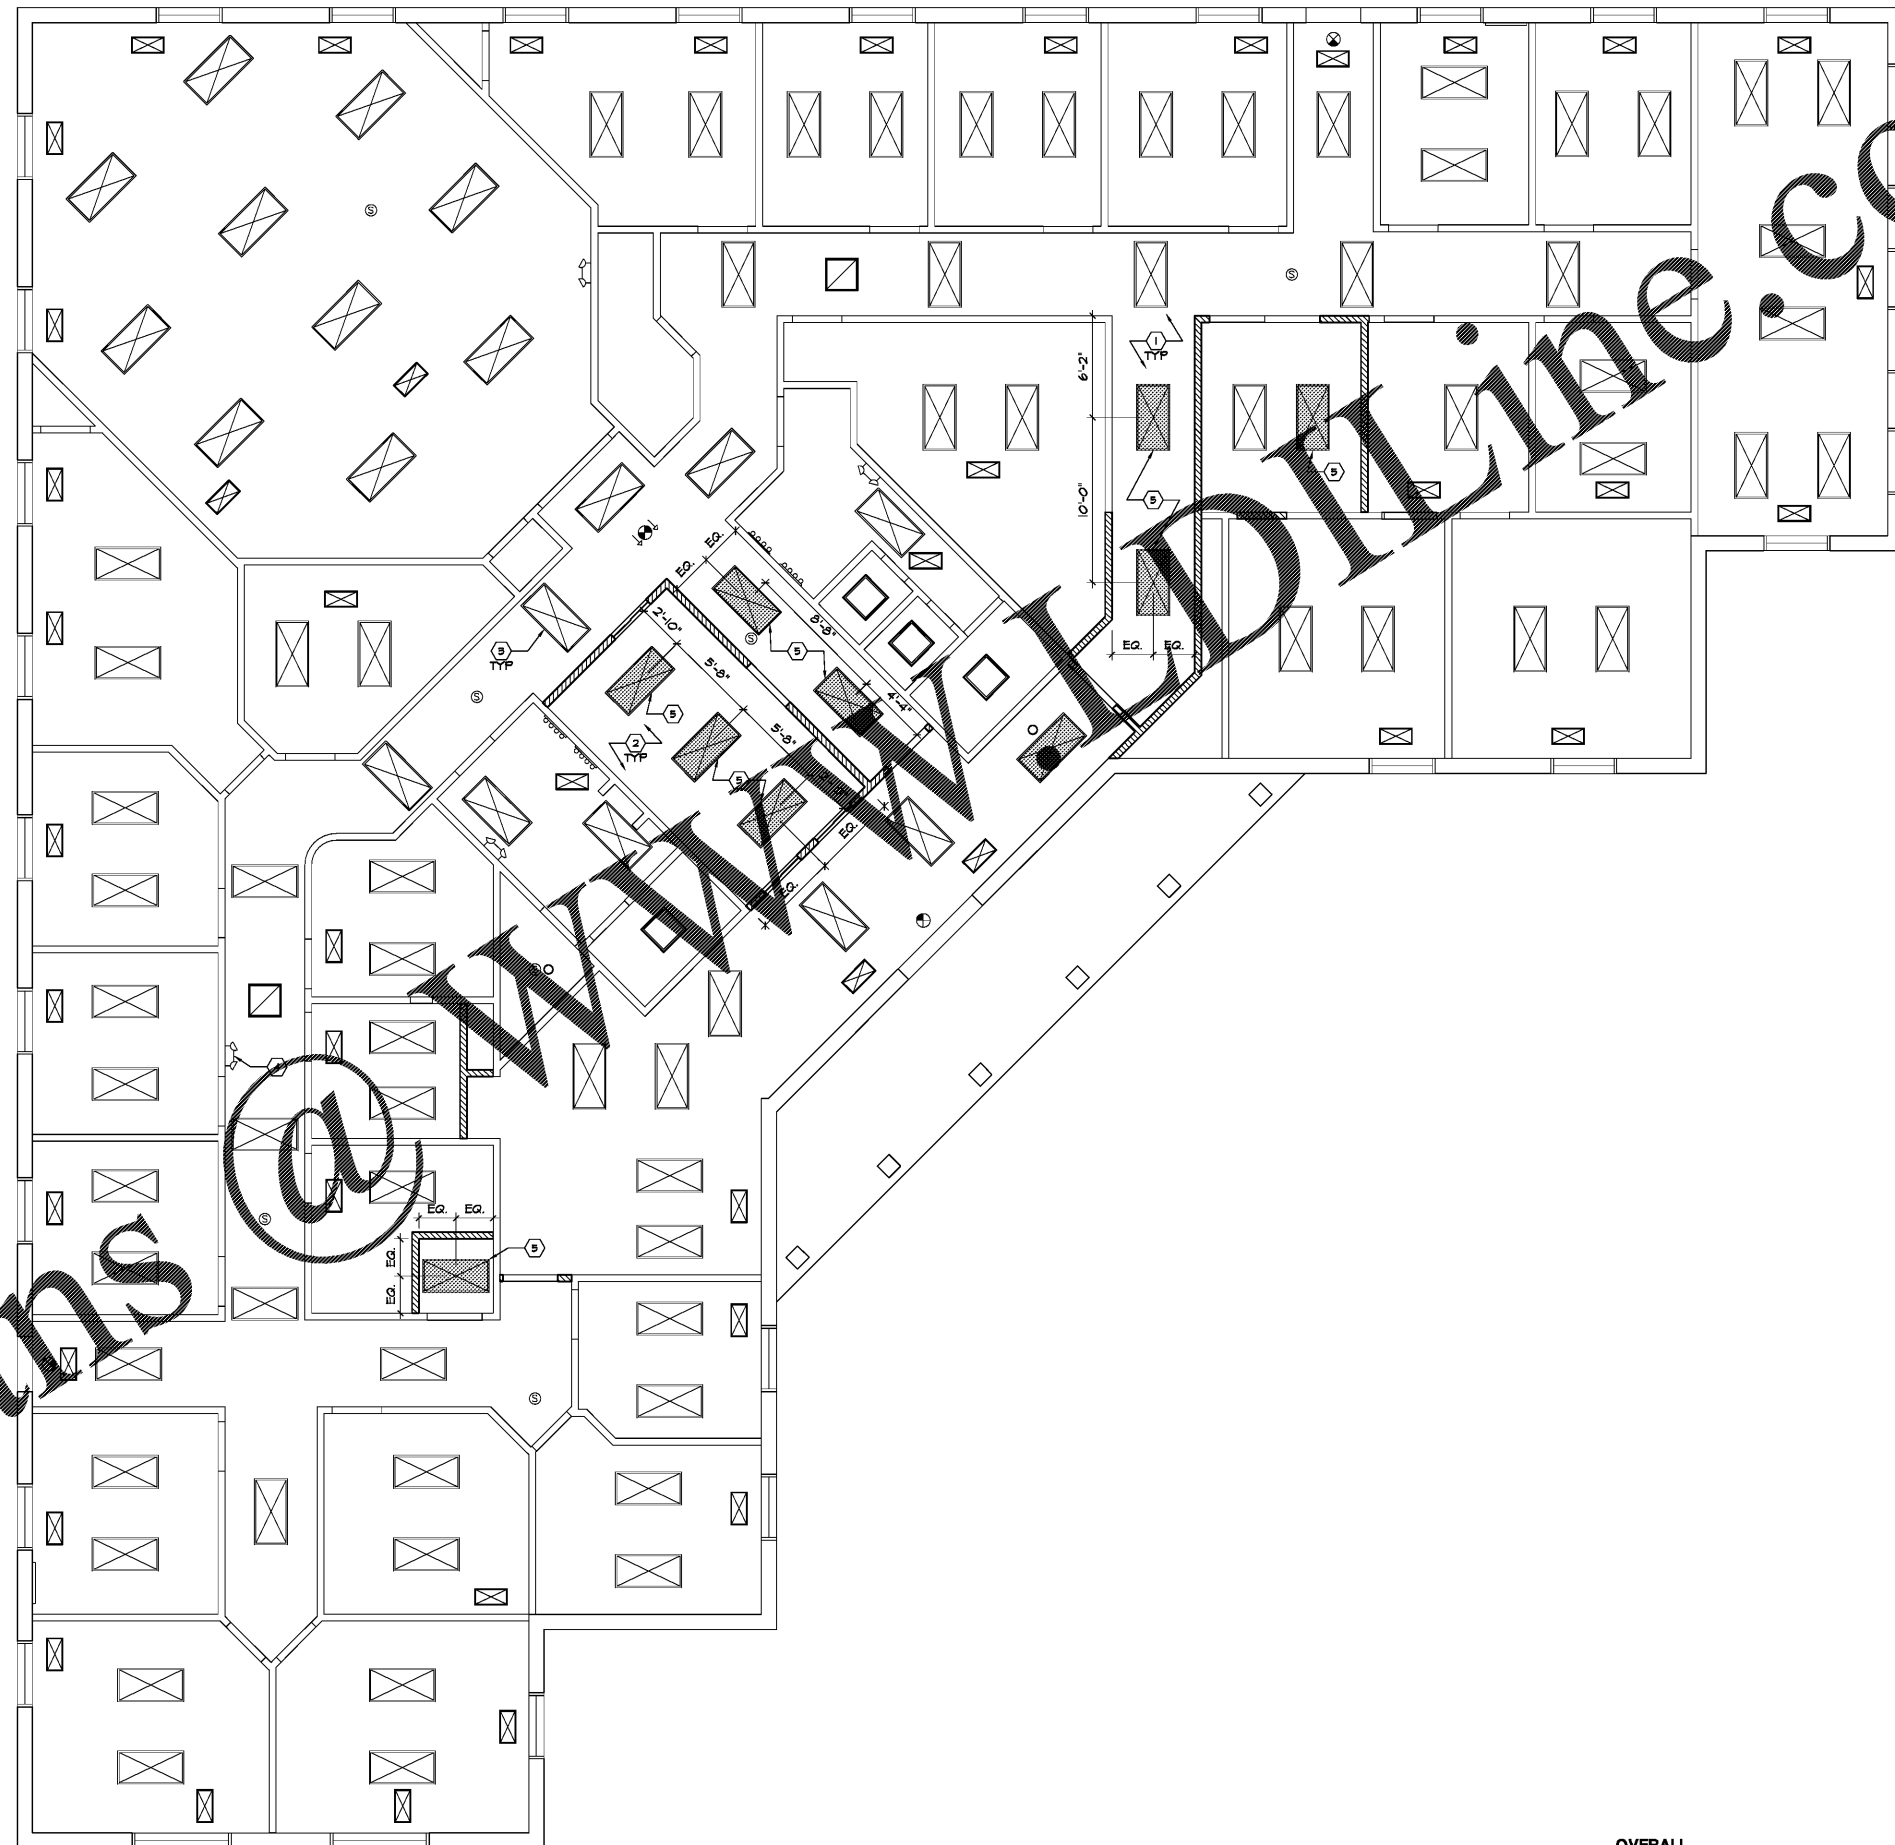

OVERALL
CEILING PLAN
SCALE: 3/16" = 1'-0"

FRED MARGULIES ARCHITECT
25001 Emery Road, Suite 400
Cleveland, Ohio 44128
216.223.3200 myacreative.com

Design and construction documents as instruments of service are given in confidence and remain the property of Fred G. Margulies, Architect. The use of this design and these construction documents for purposes other than the specific project named herein is strictly prohibited without expressed written consent of Fred G. Margulies, Architect.

LifeStance HEALTH
TENANT IMPROVEMENT
648 CHARITY COURT
FRANKFORT, KY 40601

Project No: 15632
Drawn By: BCR
Date: 08-29-18
Issue: Owner Review
09-05-18
Bid & Permit

A1.1

CEILING PLAN

PLAN LS Frankfort, Ky
DATE 08/29/18
DRAWN BY BCR
CHECKED BY
DESIGNED BY
PROJECT NO 15632
PROJECT NAME 648 CHARITY COURT
OWNER
DATE 08/29/18
ISSUE
09/05/18
BID & PERMIT

Order Plans @ www.walddline.com