




1 RESTROOM ELEVATION
SCALE: 1/2" = 1'-0"

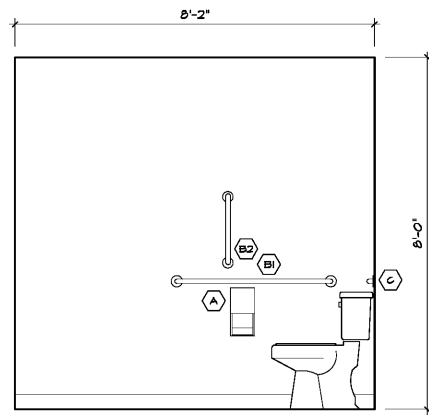


2 RESTROOM ELEVATION
SCALE: 1/2" = 1'-0"

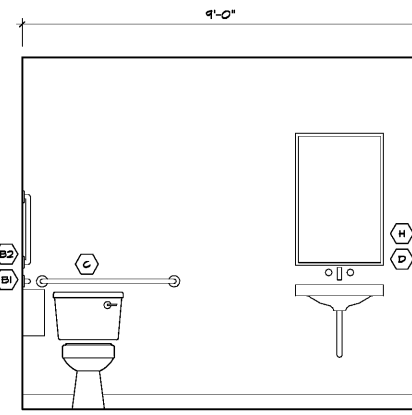


3 RESTROOM ELEVATION
SCALE: 1/2" = 1'-0"

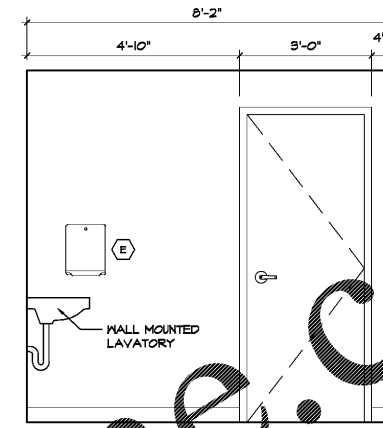


4 RESTROOM ELEVATION
SCALE: 1/2" = 1'-0"

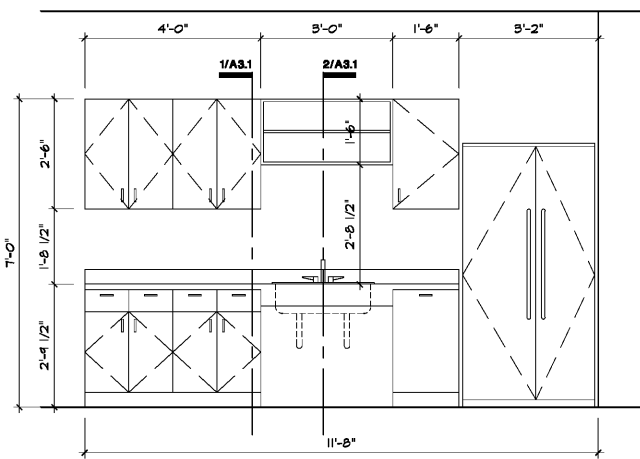


5 BREAK ROOM ELEVATION
SCALE: 1/2" = 1'-0"

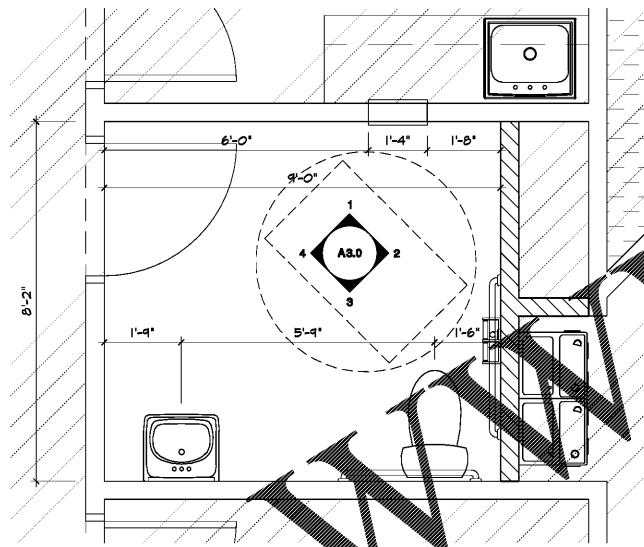

A ENLARGED RESTROOM PLAN
SCALE: 1/2" = 1'-0"

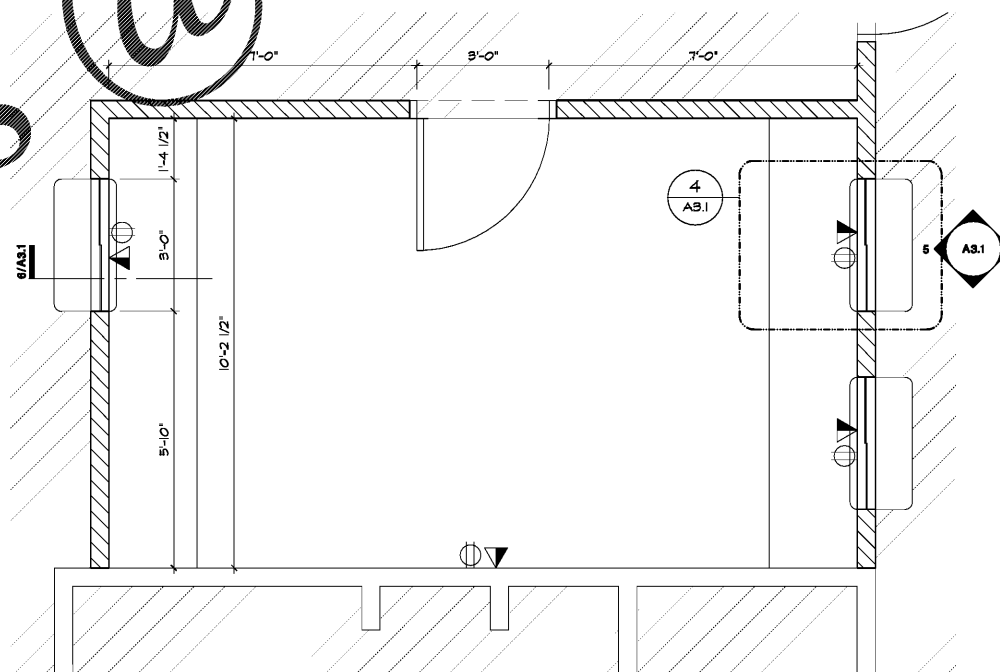

B ENLARGED RECEPTION PLAN
SCALE: 1/4" = 1'-0"

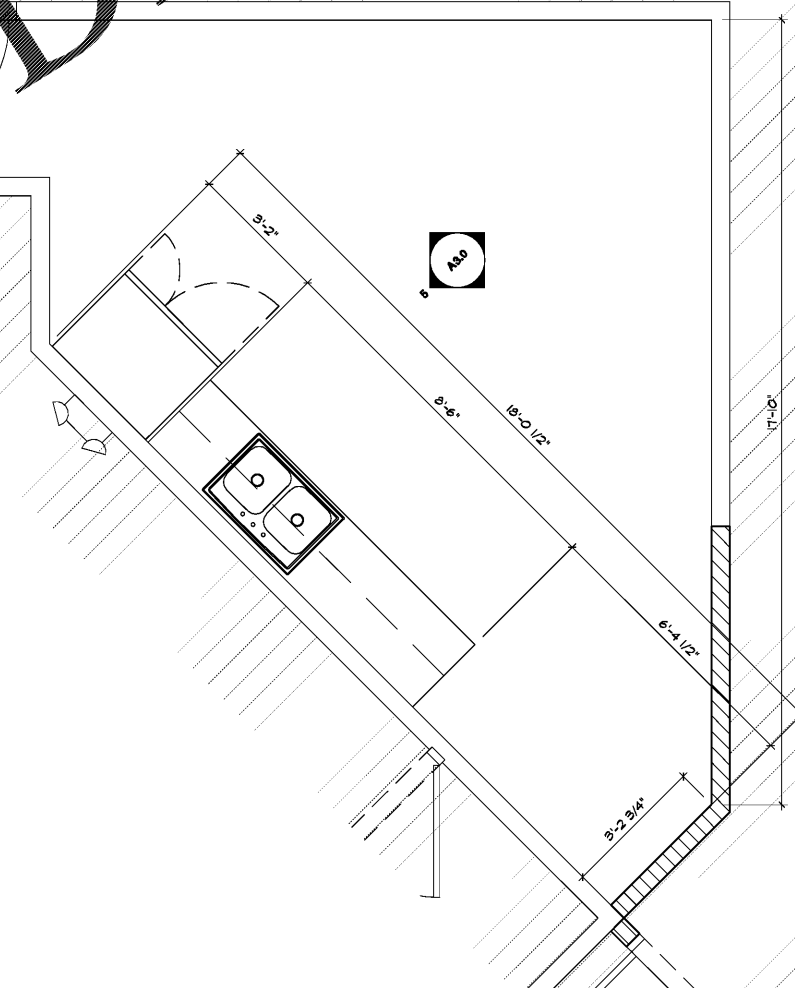

C ENLARGED BREAK ROOM PLAN
SCALE: 1/4" = 1'-0"

TOILET ROOM ACCESSORIES

TAG	DESCRIPTION	MANUFACTURER #	NOTES
A	TOILET PAPER DISPENSER	BOBRICK B-2888	
B	ACCESSIBLE GRAB BAR, WATER CLOSETS, SIDE	BOBRICK B-490x42	
B2	VERTICAL GRAB BAR, WATER CLOSET, SIDE	BOBRICK B-490x18	
C	ACCESSIBLE GRAB BAR, WATER CLOSETS, BACK	BOBRICK B-490x36	
D	SOAP DISPENSER	BOBRICK B-2111	
E	PAPER TOWEL DISPENSER	BOBRICK B-2622	
F	---	---	
G	---	---	
H	STAINLESS STEEL MIRROR	BOBRICK B-165 1830	
J	THROUGH-WALL CABINET	DISPENSER ###	

GENERAL NOTES

- WORK SHALL BE DONE IN ACCORDANCE WITH MANUFACTURER'S RECOMMENDATIONS AND SPECIFICATIONS. COORDINATE WORK WITH RELATED TRADES.
- CLEAR DIMENSIONS FROM CL. TO CL. OF FIXTURES, AND FROM CL. OF FIXTURES TO ADJACENT PARTITIONS OR WALLS ARE CONSIDERED FIELD DIMENSIONS.
- PROVIDE CLEAR SEALANT AROUND PERIMETER OF MIRRORS, BETWEEN TILE AND FRAME. PROVIDE FRIT ELEMENTS FOR ALL FIXTURES.
- ADJUST ACCESSIBLE RESTROOM DOORS TO BE SELF-CLOSING.
- REFER TO ACCESSIBILITY DETAILS ON SHEET A4.0 FOR APPROPRIATE MOUNTING DIMENSIONS OF ALL RESTROOM FIXTURES AND ACCESSORIES.

PLAN LS Frankfort, Ky
 2017 11/15/2017 11/15/2017
 Green Refurbishment Rooms

FRED MARGULIES ARCHITECT
 25001 Emery Road, Suite 400
 Cleveland, Ohio 44128
 216.223.3200 mymargulies.com

LifeStance HEALTH
 TENANT IMPROVEMENT
 648 CHARITY COURT
 FRANKFORT, KY 40601

Project No: 16632
 Drawn By: BCR
 Date: 08-29-18
 Issue: Owner Review
 09-05-18 Bid & Permit

A3.0
 ELEVATIONS
 ENLARGED PLANS