



PLAN LS Frankfort, Ky  
 2017 REVISED 01/17/18  
 Green Refurbishment Home

Order Plans @ [www.dline.com](http://www.dline.com)

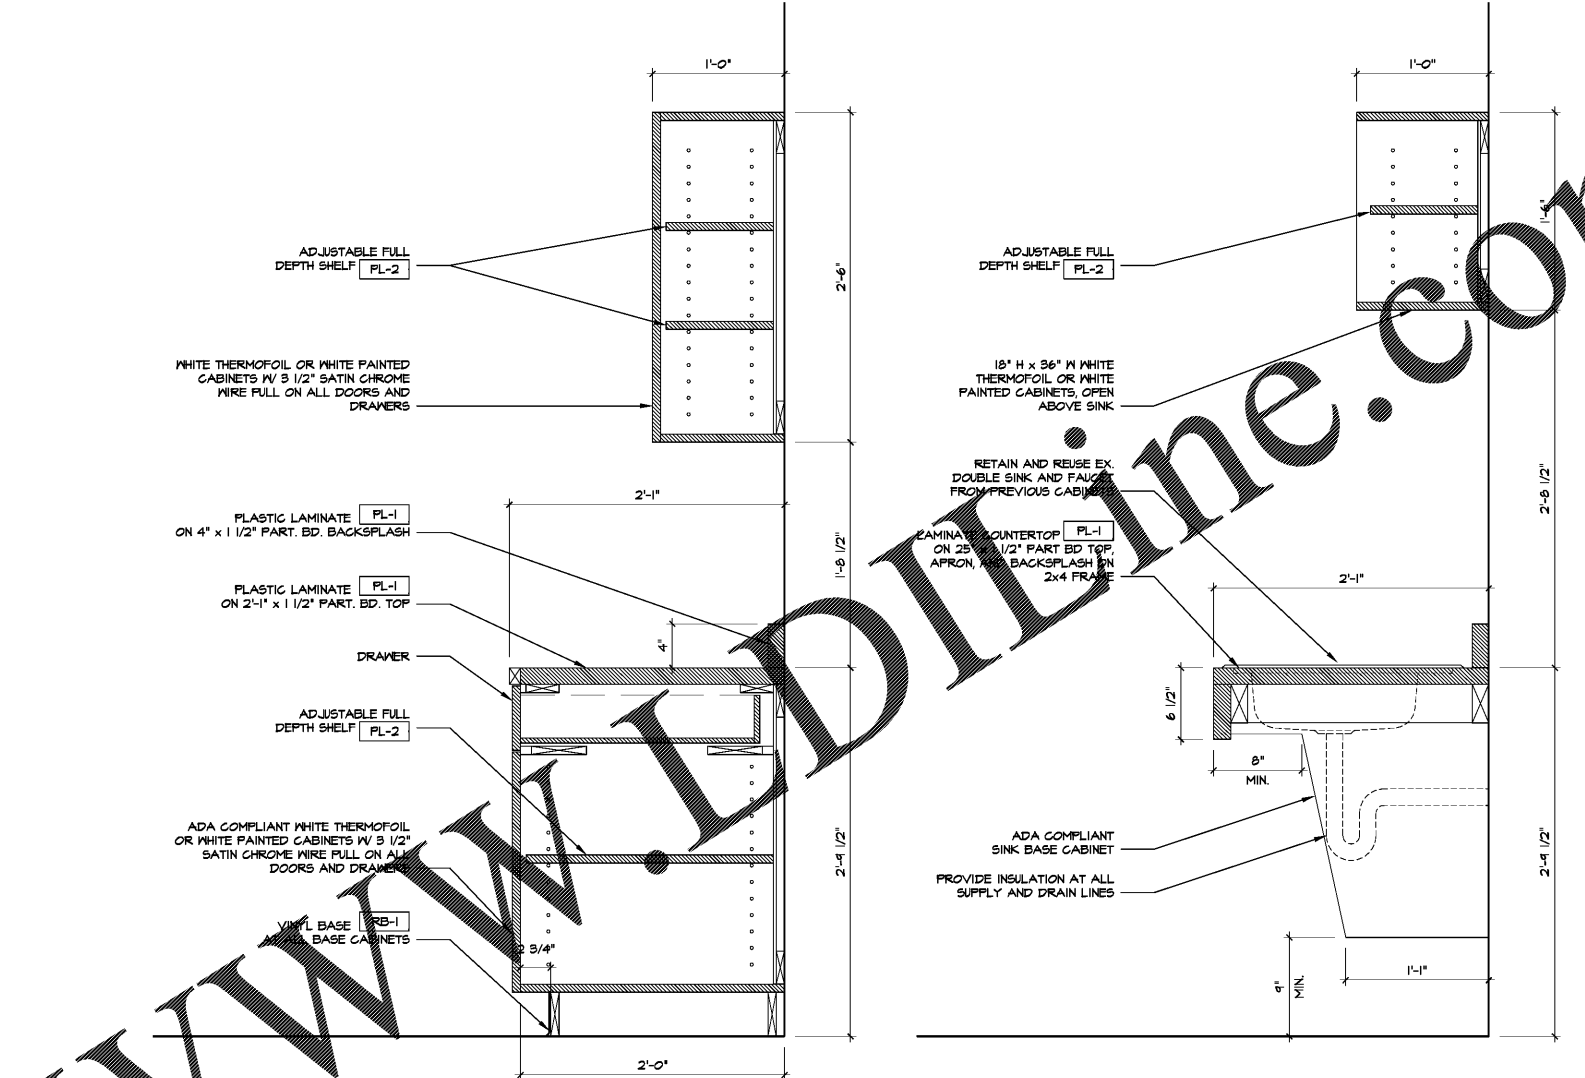


**BREAK ROOM CABINET DETAIL**  
 SCALE: 1 1/2" = 1'-0"


**BREAK ROOM SINK DETAIL**  
 SCALE: 1 1/2" = 1'-0"

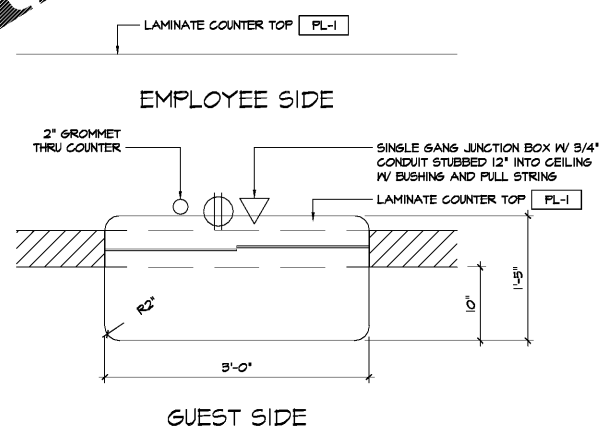

**4 RECEPTION WINDOW PLAN DETAIL**  
 SCALE: 1" = 1'-0"

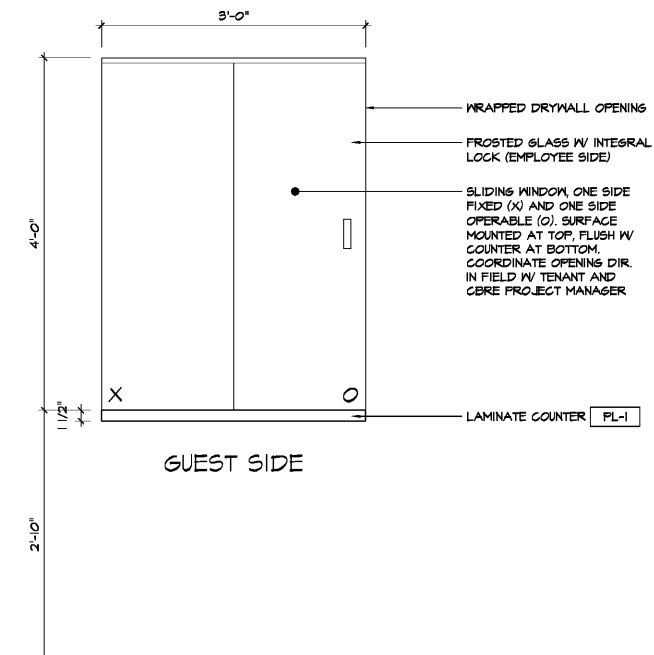

**5 RECEPTION WINDOW ELEVATION DETAIL**  
 SCALE: 1" = 1'-0"

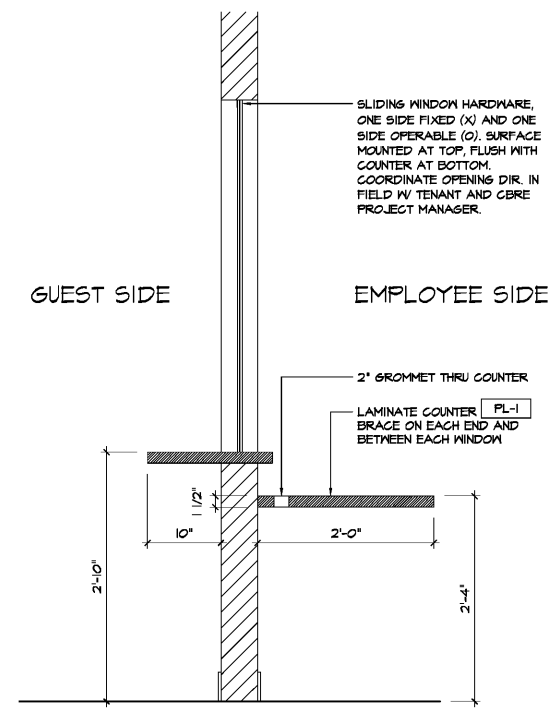

**6 RECEPTION WINDOW SECTION DETAIL**  
 SCALE: 1" = 1'-0"

**FRED MARGULIES ARCHITECT**  
 25001 Emery Road, Suite 400  
 Cleveland, Ohio 44128  
 216.223.3200 [mycreative.com](http://mycreative.com)

Design and construction documents as instruments of service are given in confidence and remain the property of Fred G. Margulies, Architect. The use of this design and these construction documents for purposes other than the specific project named herein is strictly prohibited without expressed written consent of Fred G. Margulies, Architect.

**LifeStance HEALTH**  
 TENANT IMPROVEMENT  
 648 CHARITY COURT  
 FRANKFORT, KY 40601

Project No: 16632  
 Drawn By: BCR  
 Date: 08-29-18  
 Issue: Owner Review  
 09-05-18 Bid & Permit

**A3.1**

DETAILS