




NO.	DESCRIPTION	DATE

PAULDING COLLEGE & CAREER ACADEMY
 4555 DALLAS ACWORTH
 HWY DALLAS, GA 30132
 (FACILITY CODE: 710-3952)
PAULDING COUNTY SCHOOLS

OVERALL PLAN - PLUMBING

DATE: 08/08/2018
 PROJECT NO.: 17129

P1.1

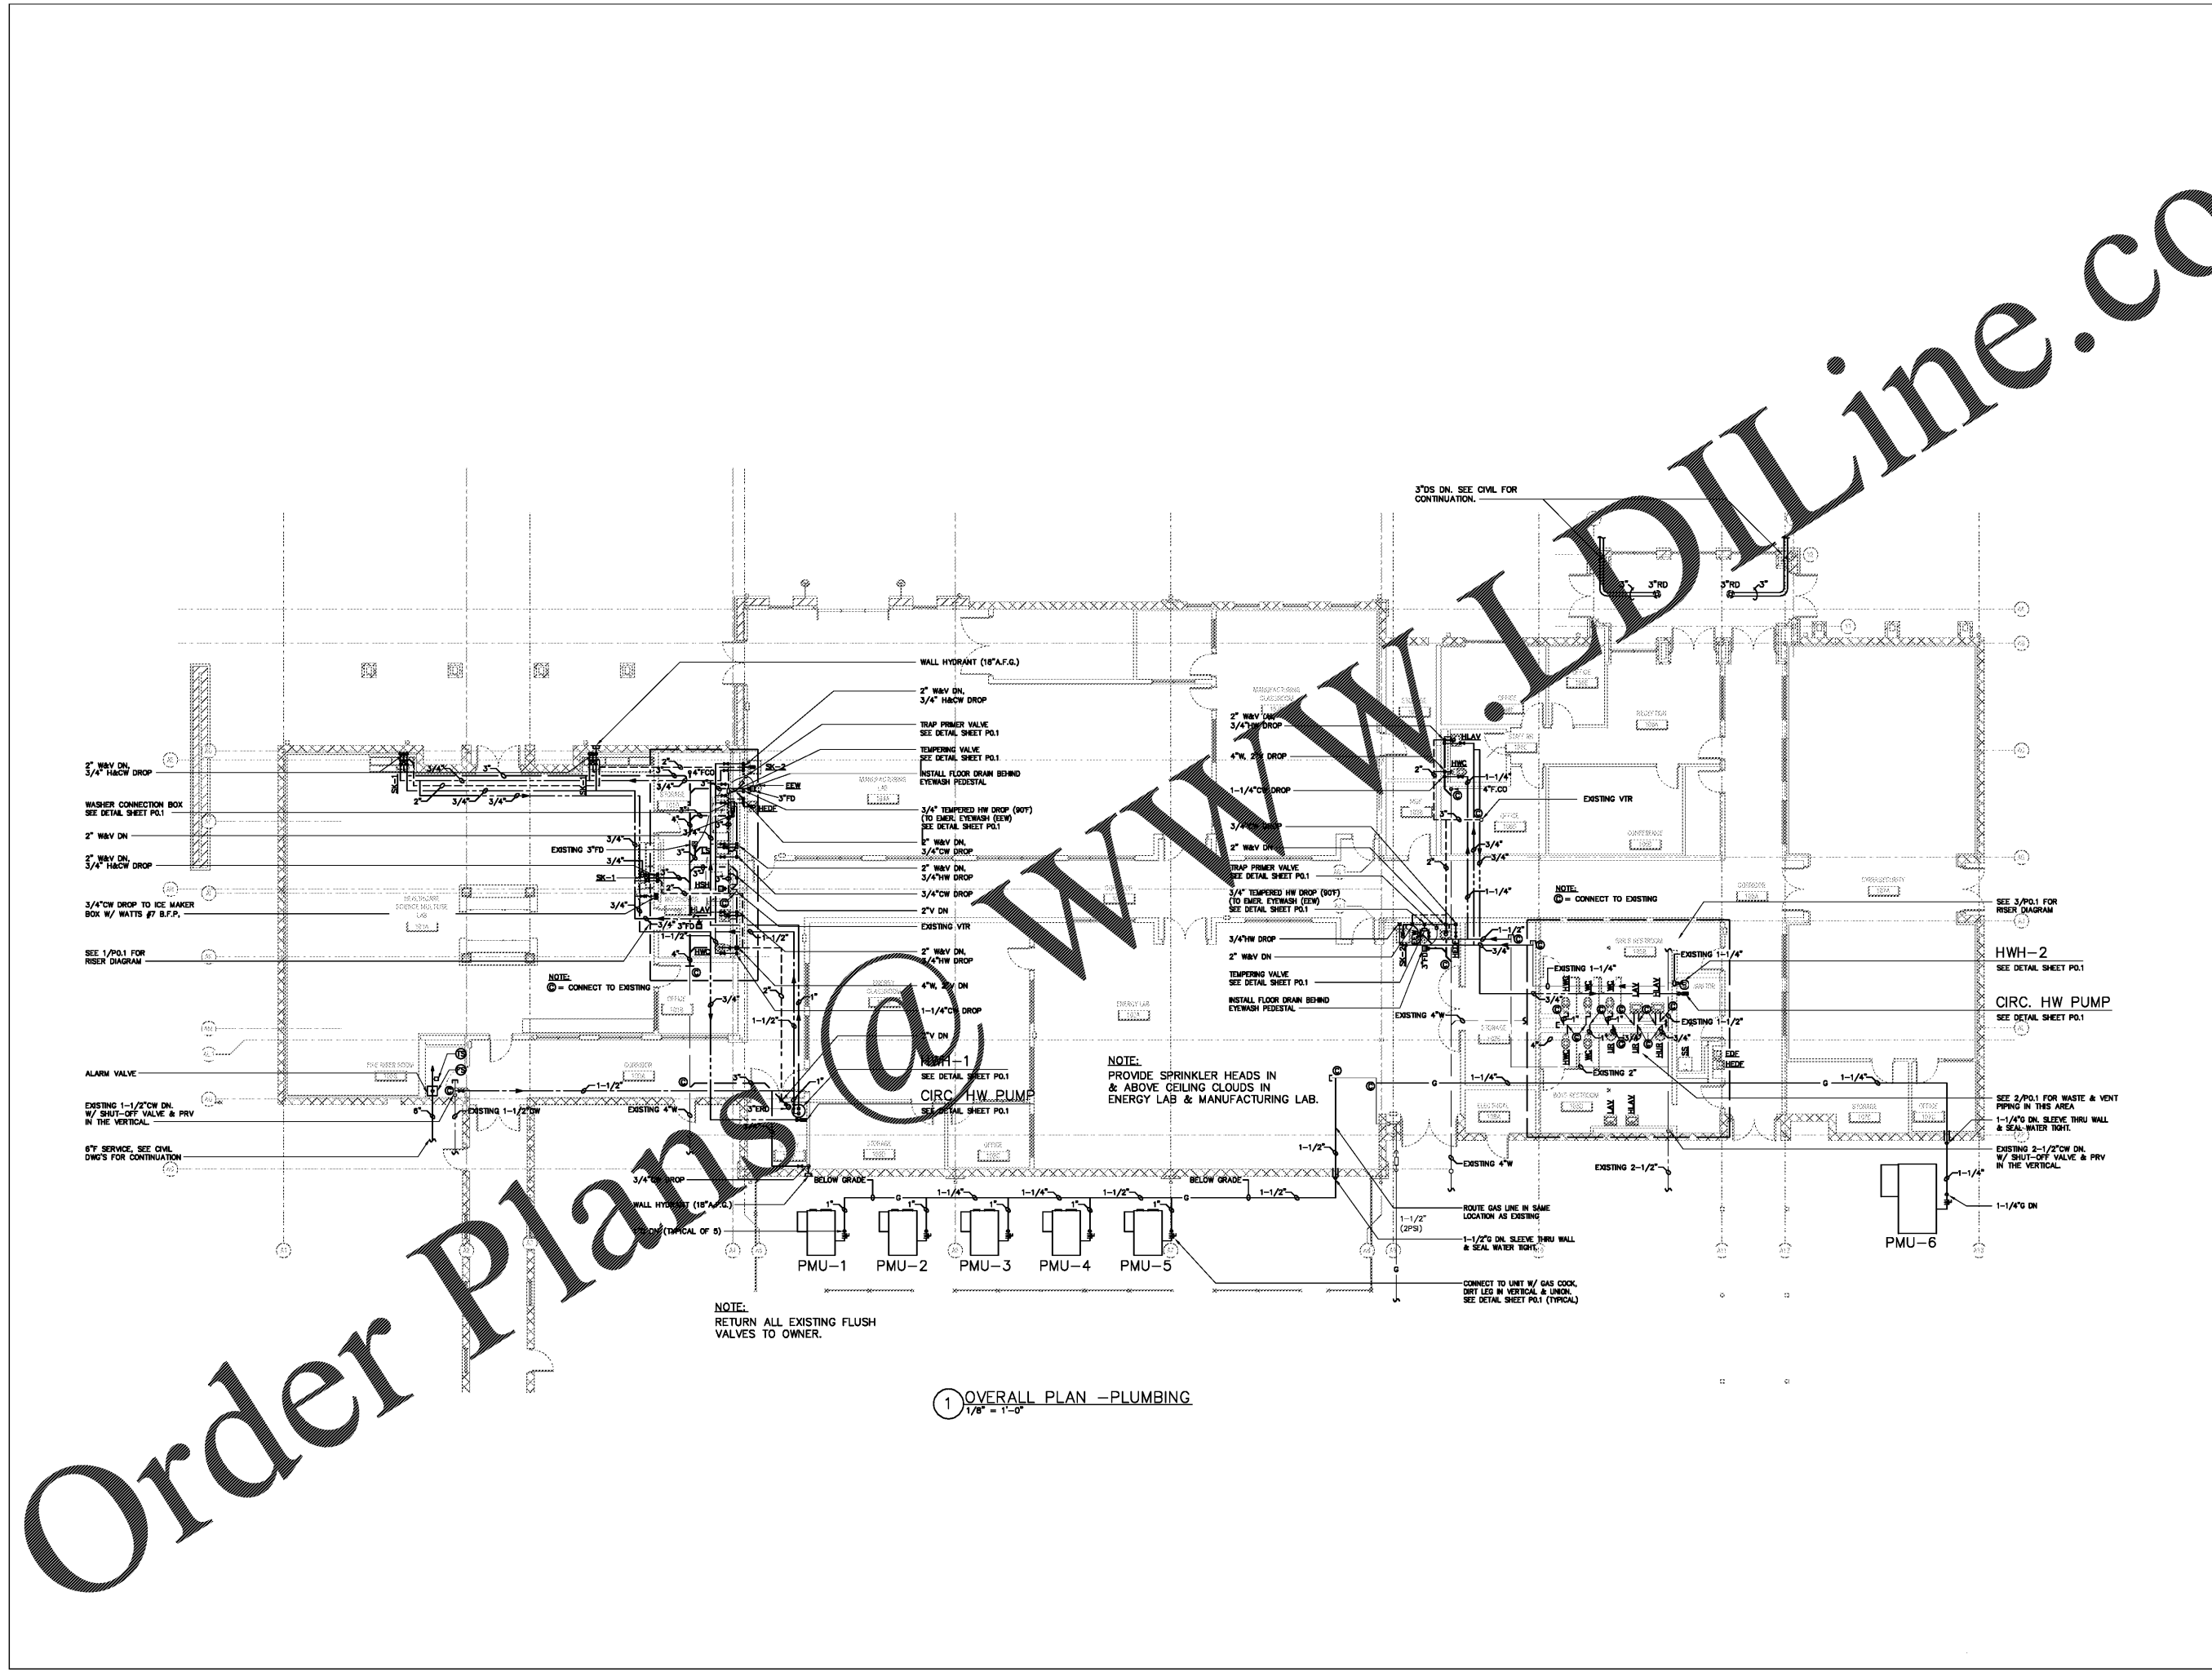

① OVERALL PLAN - PLUMBING
 1/8" = 1'-0"

Order Plans @ WWW.DILine.com