


VA PROJECT NO. 573-14-600  
**REPLACE BOILERS - FCA D, ENERGY**  
 MALCOM RANDALL VETERANS AFFAIRS MEDICAL CENTER  
 1601 SW ARCHER ROAD  
 GAINESVILLE, FLORIDA 32608

CONTRACT NO. VA248-14-C-0154

FINAL DESIGN SUBMITTAL  
 MARCH 9, 2018




DESIGNED FOR:

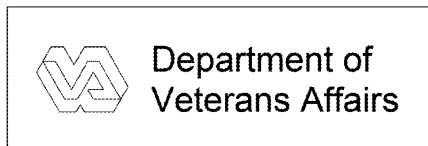

DEPARTMENT OF VETERANS AFFAIRS  
 NORTH FLORIDA/SOUTH GEORGIA  
 VETERANS HEALTH SYSTEM  
 1601 SW ARCHER ROAD  
 GAINESVILLE, FLORIDA 32608

DESIGNED BY:

**AKEA INC.**  
 3603 NW 98TH STREET, SUITE B  
 GAINESVILLE, FLORIDA 32606  
 PH: (352) 474-6124  
 FAX: (352) 553-4437  
 CERT OF AUTH: FL #26693  
 EXPIRES: 02/28/2019  
 AKEA PROJ. NO. 083-14  
 VA PROJECT NO: 573-14-600  
 VA CONTRACT NO. VA248-14-C-0154

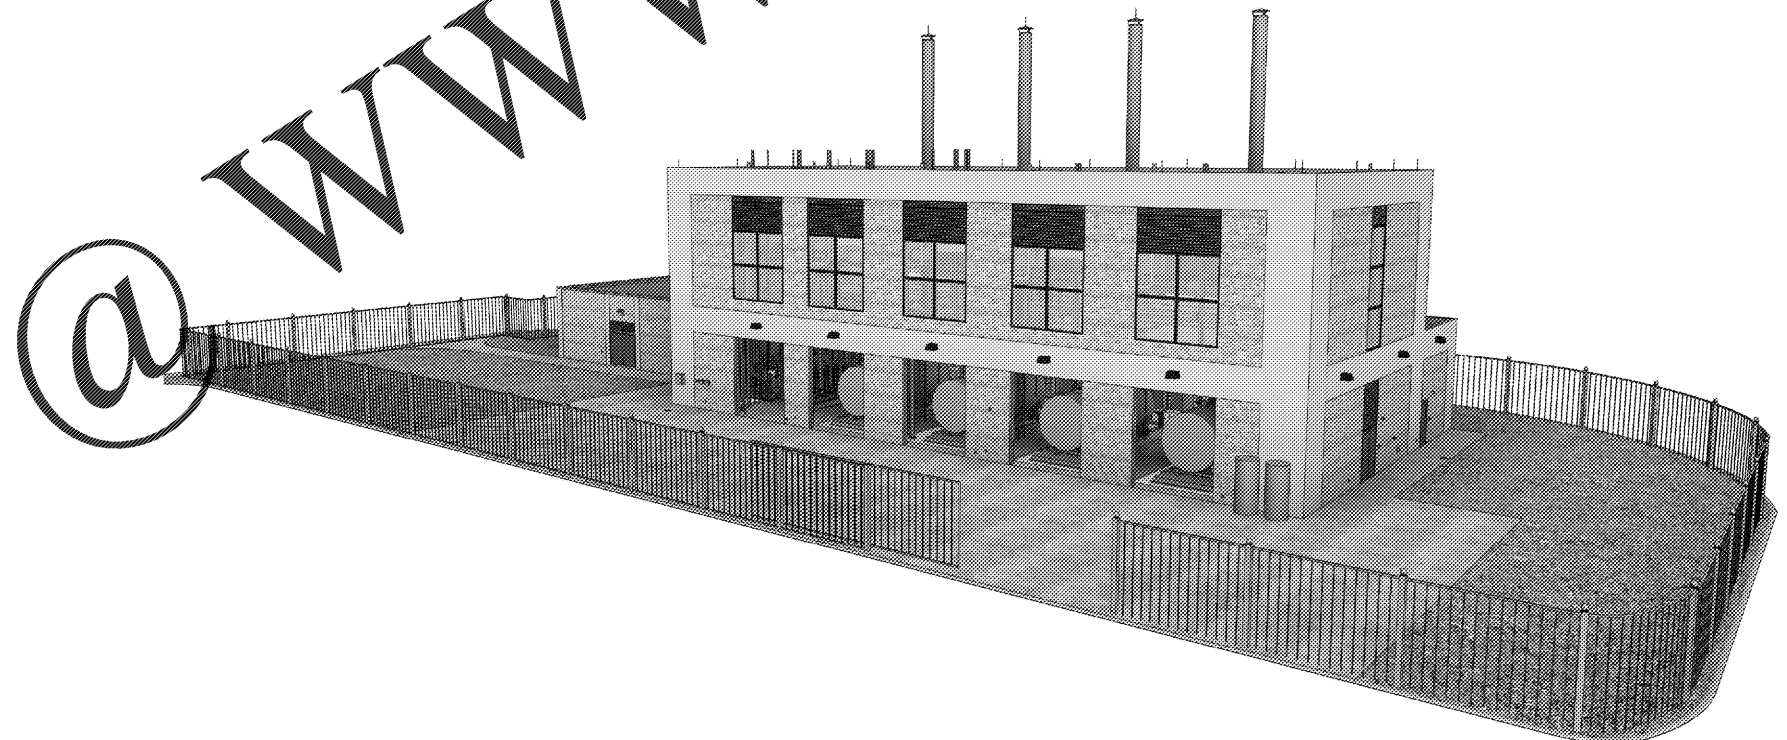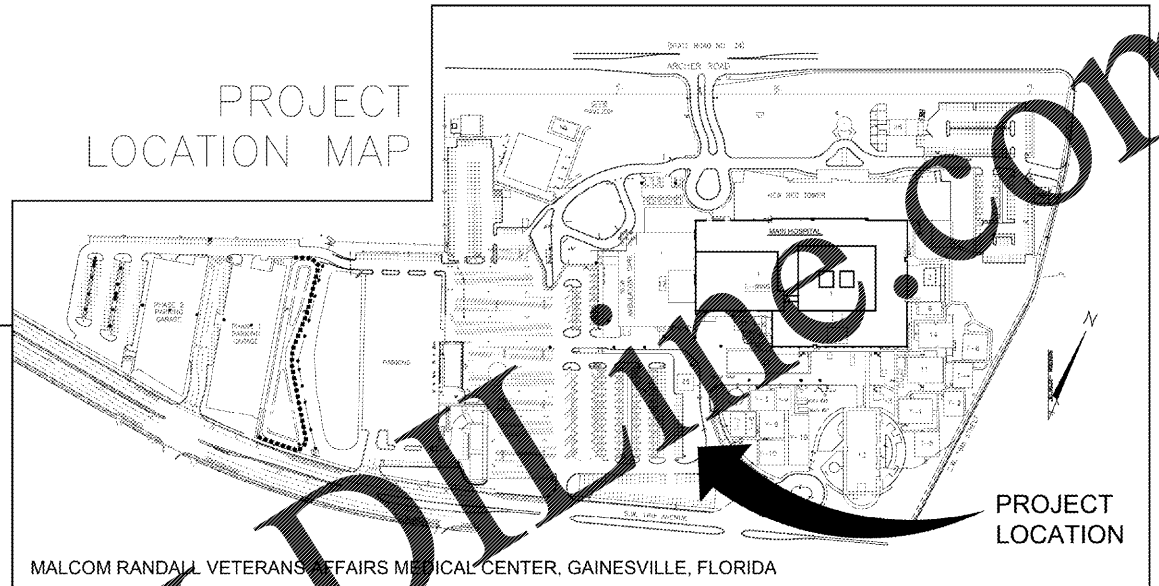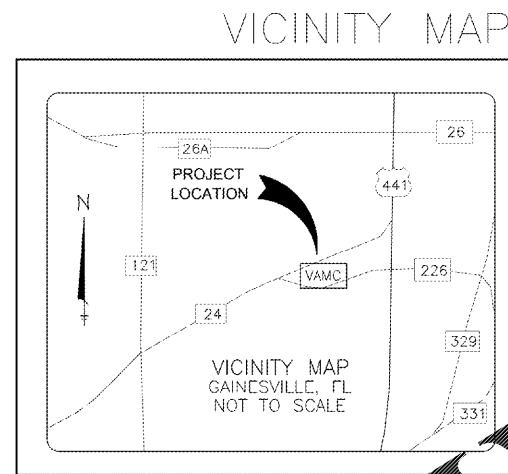

FINAL DESIGN  
 APPROVED FOR CONSTRUCTION

Order Plans @ WWW.LDILLINE.COM

CONSULTANTS:  	ARCHITECT/ENGINEERS: <b>AKEA INC.</b> 3603 NW 98th Street, Suite B Gainesville, FL 32606 Phone: (352) 474-6124 Fax: (352) 553-4437 COA: FL #26693 AKEA Project No. 083-14	Drawing Title TITLE PAGE, VICINITY MAP AND PROJECT LOCATION MAP		Project Title REPLACE BOILERS - FCA D, ENERGY AT THE MALCOM RANDALL VAMC		Project Number 573-14-600		Office of Construction and Facilities Management 
		Approved: Project Director		Location GAINESVILLE, FLORIDA		Building Number G001		