
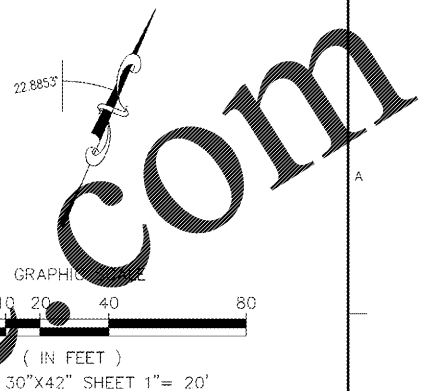


A three inches = one foot
 B one and one half inches = one foot
 C one inch = one foot
 D three quarters inch = one foot
 E one half inch = one foot
 F one quarter inch = one foot
 G one eighth inch = one foot

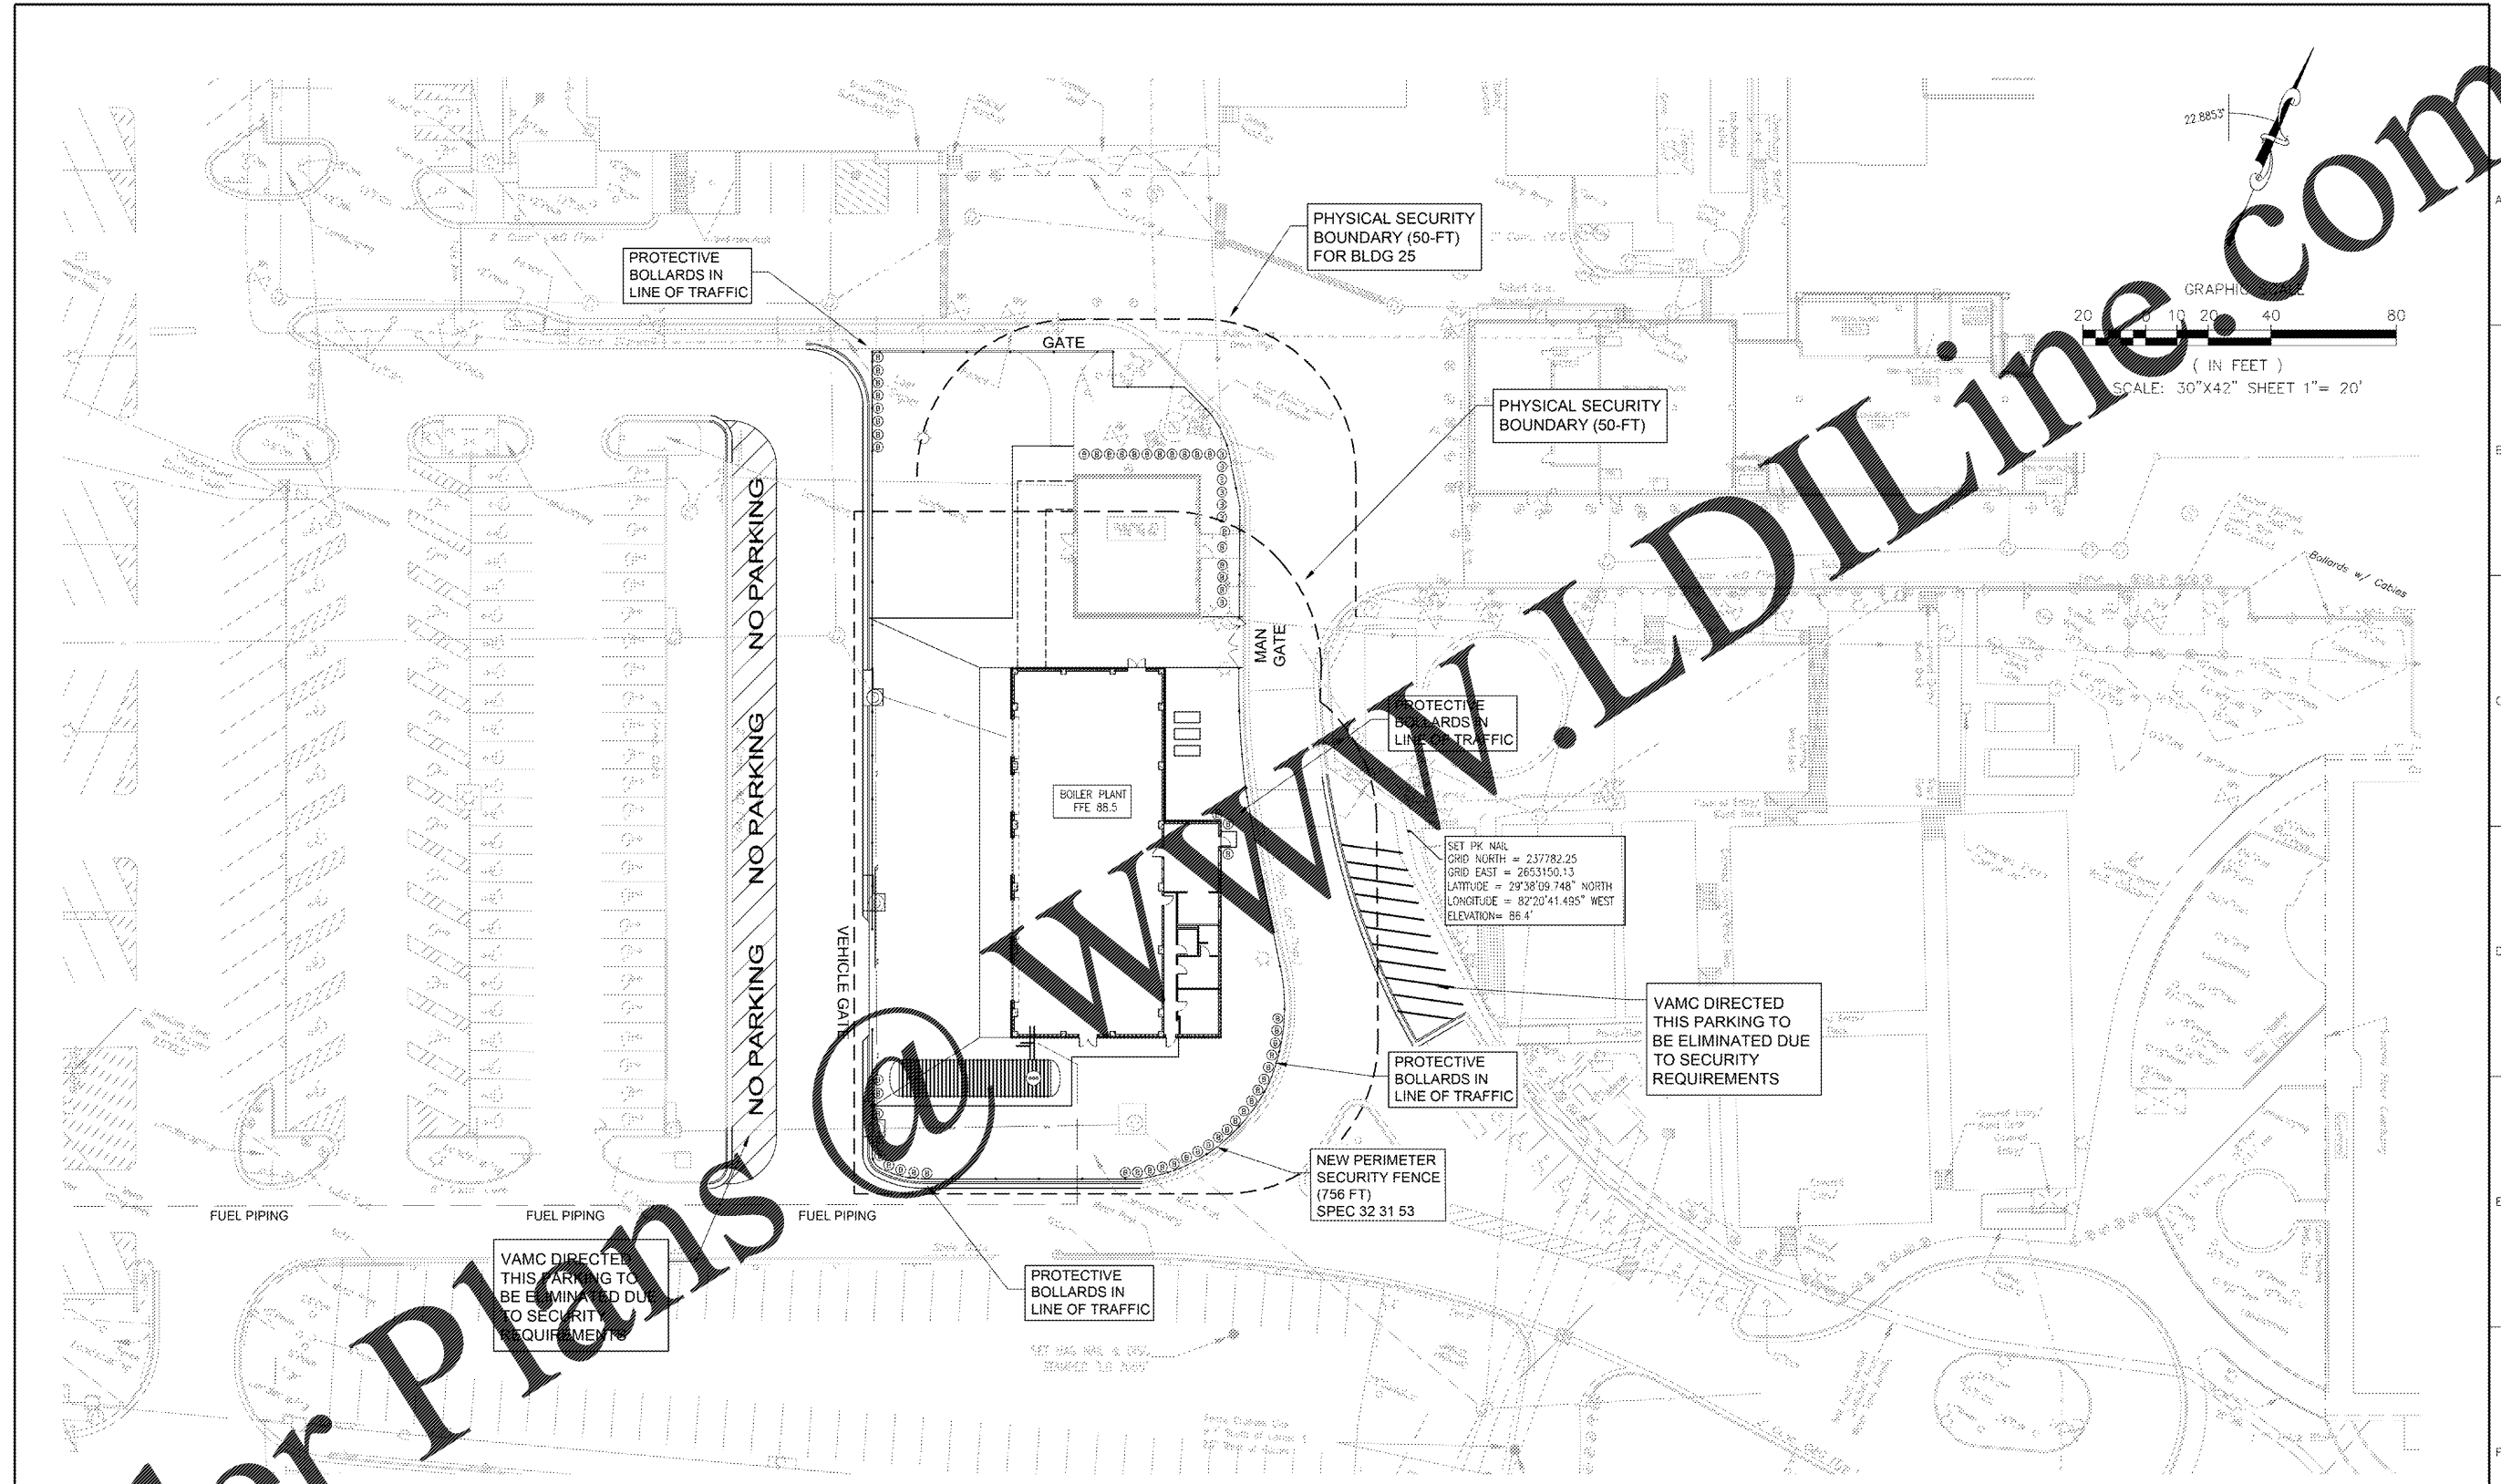

Order Plans

FINAL DESIGN
 APPROVED FOR CONSTRUCTION

CONSULTANTS: 	 ENGINEER-OF-RECORD MICHAEL D. TOOTLE No. 67618 STATE OF FLORIDA PROFESSIONAL ENGINEER FL PE NO. 67618	ARCHITECT/ENGINEERS: AKEA INC. 3803 NW 98th Street, Suite B Gainesville, FL 32606 Phone: (352) 474-6124 Fax: (352) 553-4437 ODA: FL #26693 AKEA Project No. 083-14	Drawing Title PHYSICAL SECURITY DISTANCES	Project Title REPLACE BOILERS - FCA D, ENERGY AT THE MALCOM RANDALL VAMC	Project Number 573-14-600 Building Number	Office of Construction and Facilities Management Department of Veterans Affairs	
			Approved: Project Director	Location GAINESVILLE, FLORIDA	Drawing Number C400 12 OF 127		
Revisions: 	Date	Date MARCH 9, 2016	Checked MDT	Drawn JG	Date MARCH 9, 2016	Checked MDT	Drawn JG