
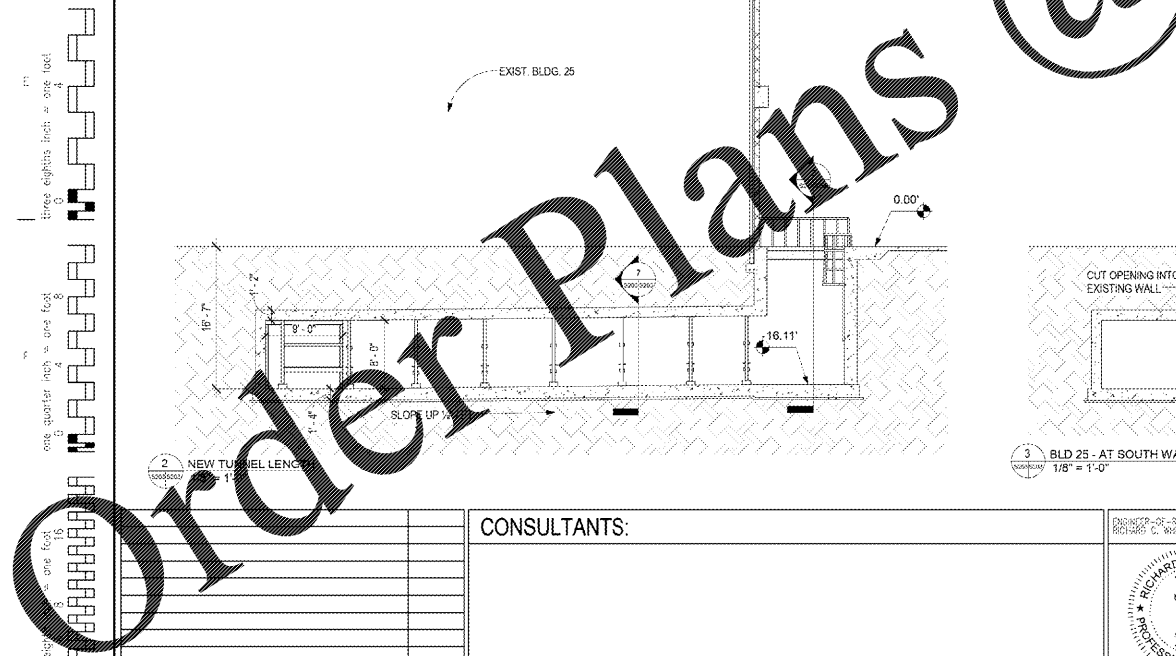
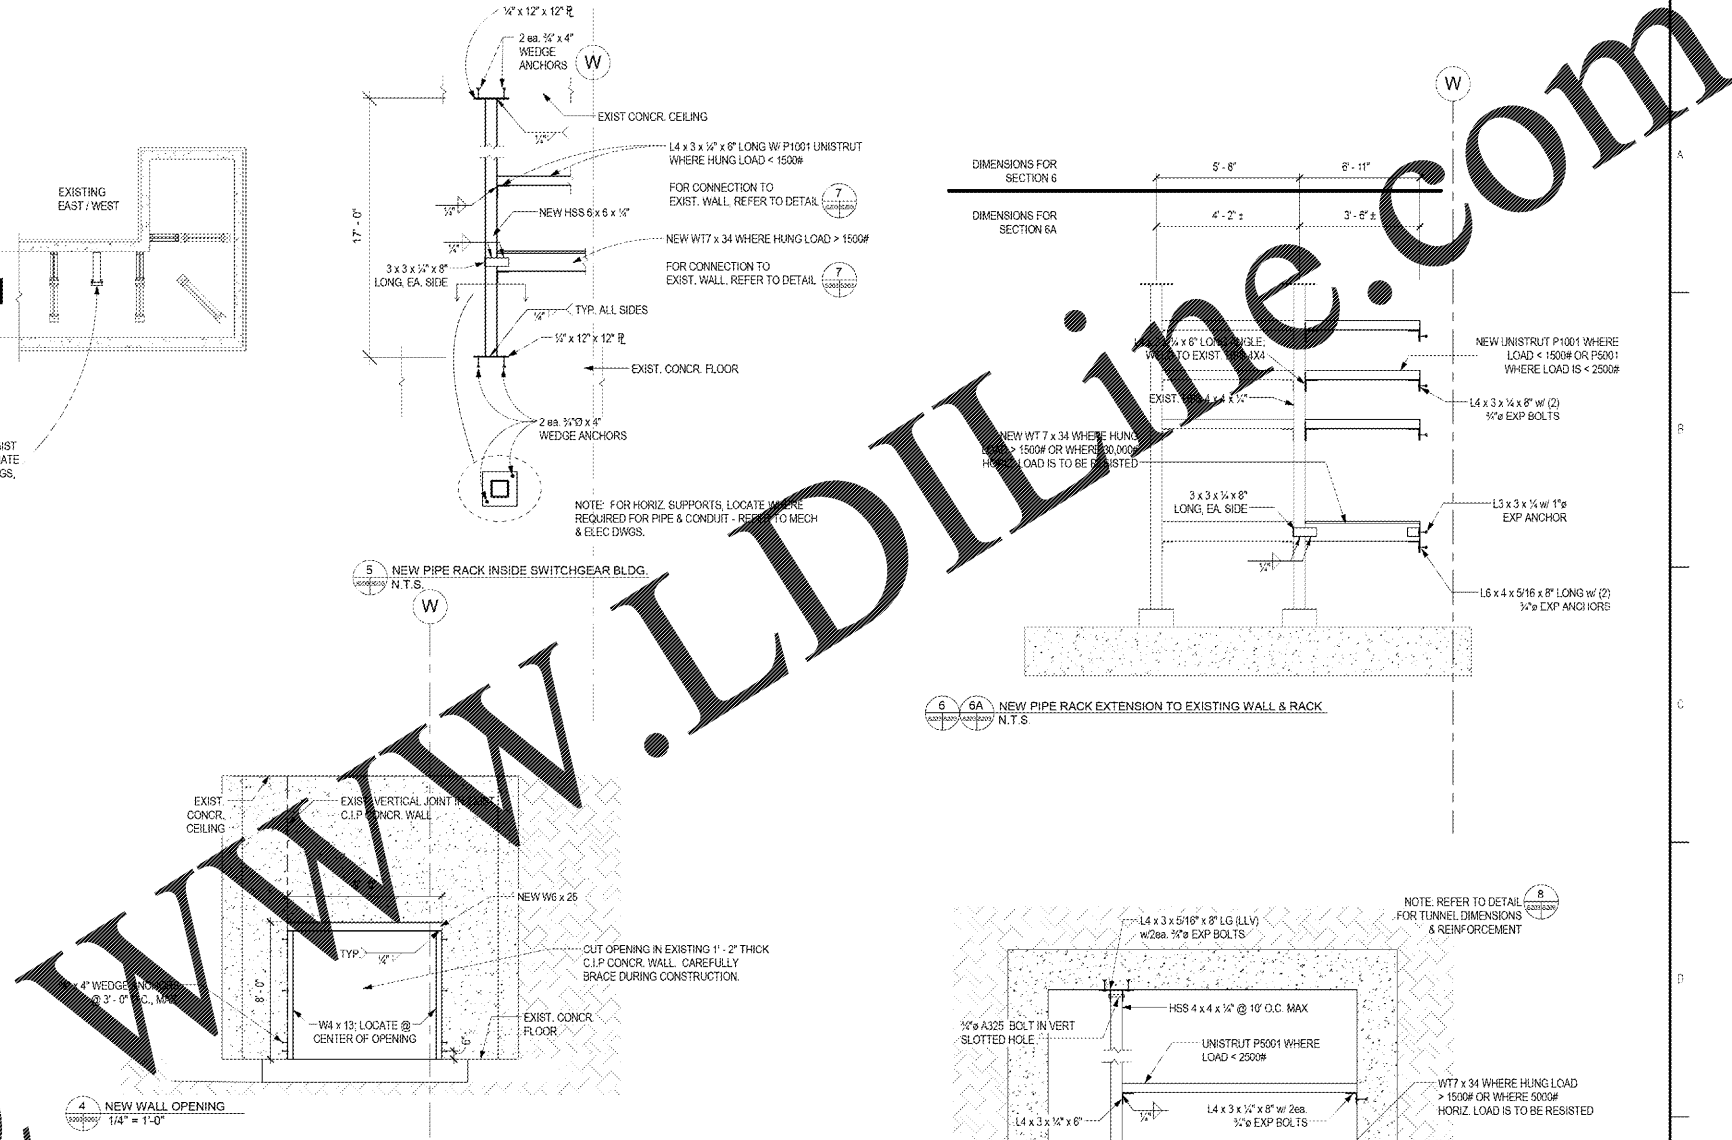


36C209190221


three inches = one foot
 one and one half inches = one foot
 one inch = one foot
 three quarters inch = one foot
 one half inch = one foot
 three eighths inch = one foot
 one quarter inch = one foot
 one eighth inch = one foot
 one sixteenth inch = one foot

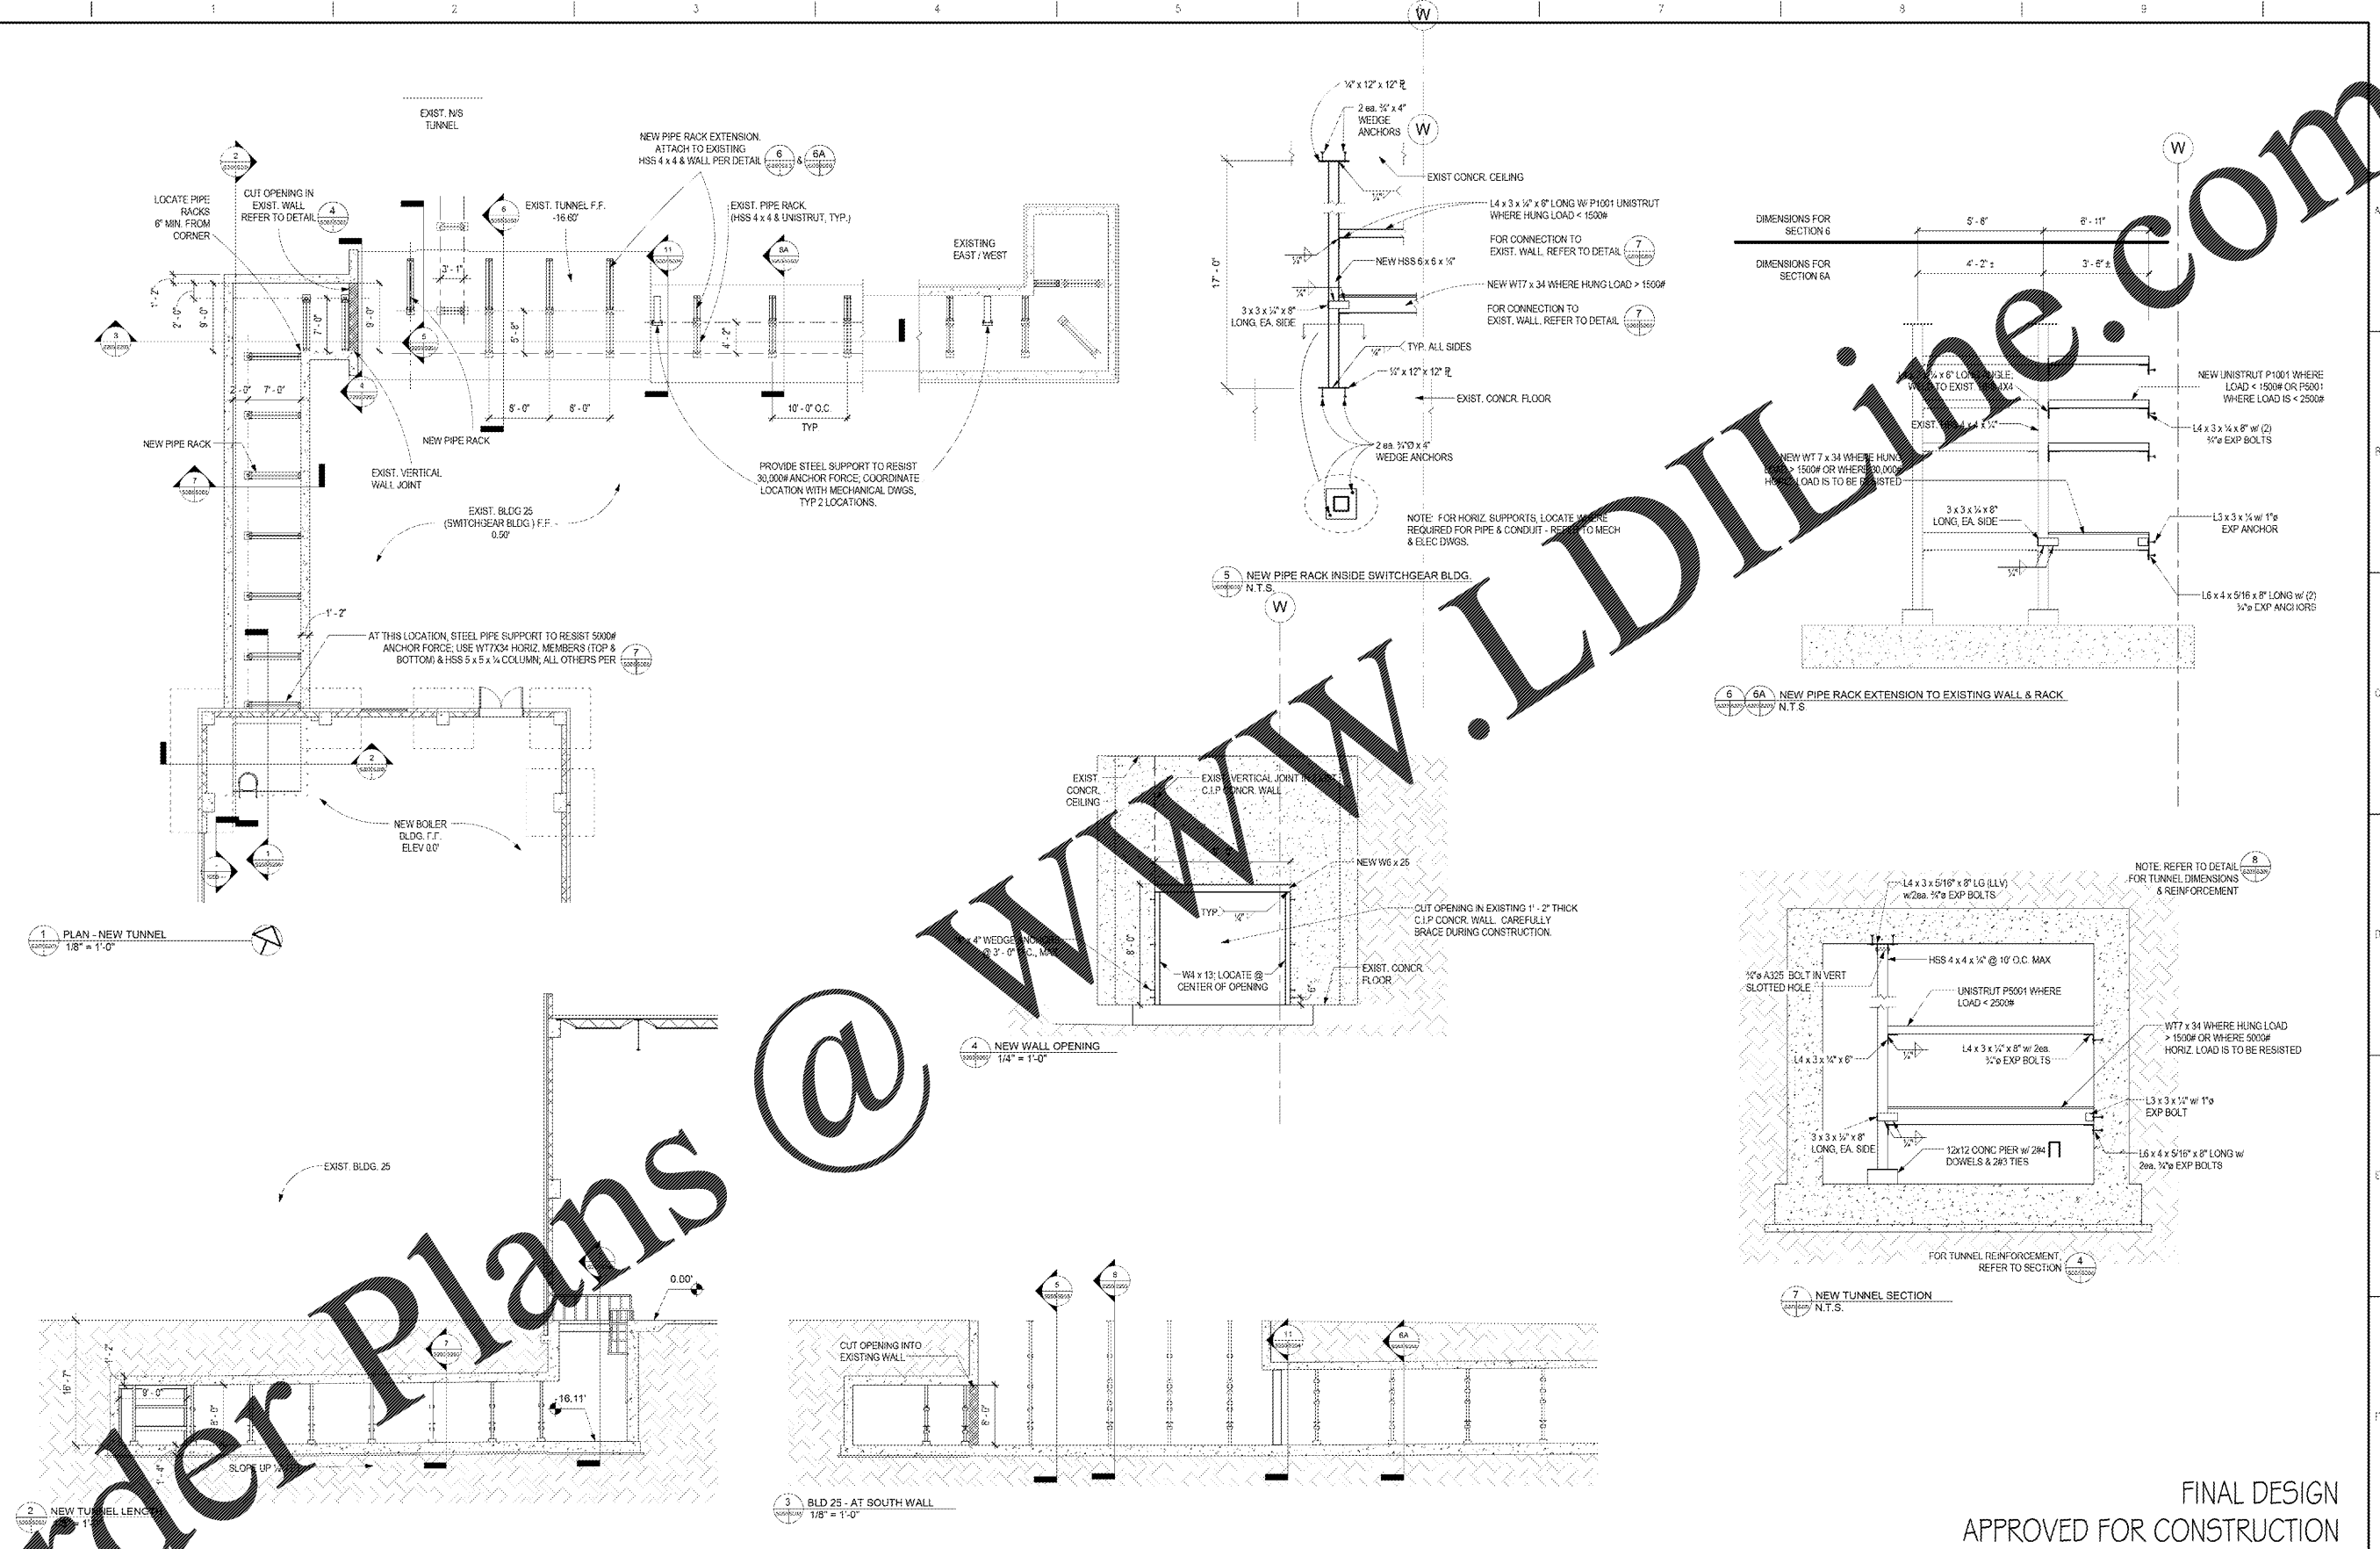

FINAL DESIGN APPROVED FOR CONSTRUCTION

Revisions:	Date

CONSULTANTS:	

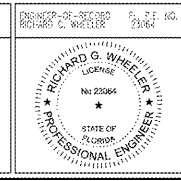

ARCHITECT/ENGINEERS: AKEA INC. 3903 NW 98th Street, Suite B Gainesville, FL 32606 Phone: (352) 474-8124 Fax: (352) 553-4437 COA: FL #26683 AKEA Project No. 083-14	Drawing Title TUNNEL PLAN & SECTIONS Approved: Project Director
---	--

Project Title REPLACE BOILERS - FCA D. ENERGY AT THE MALCOM RANDALL VAMC	Project Number 573-14-600
Location GAINESVILLE, FLORIDA	Drawing Number S203
Date MARCH 9, 2018	Checked RGW
Drawn JG	22 OF 127

Office of Construction and Facilities Management

VA FORM 08-0231