



12 SHOWER 104 ELEVATION
SCALE: 1/2"=1'-0"

11 SHOWER 104 ELEVATION
SCALE: 1/2"=1'-0"

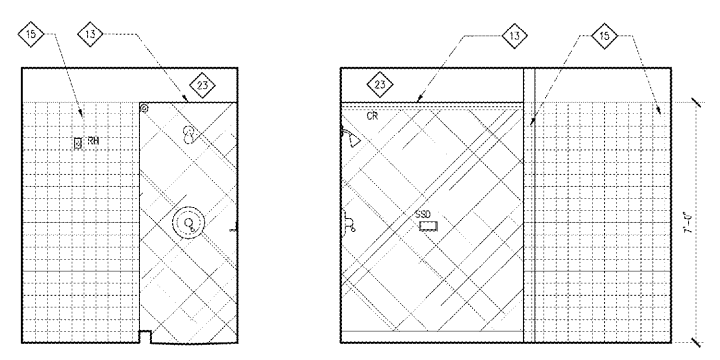


10 SHOWER 104 ELEVATION
SCALE: 1/2"=1'-0"

9 SHOWER 104 ELEVATION
SCALE: 1/2"=1'-0"

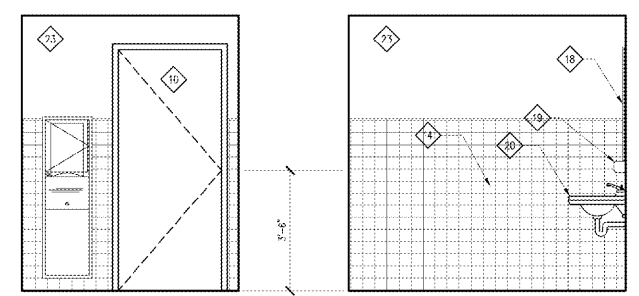

8 TOILET 103 ELEVATION
SCALE: 1/2"=1'-0"

7 TOILET 103 ELEVATION
SCALE: 1/2"=1'-0"

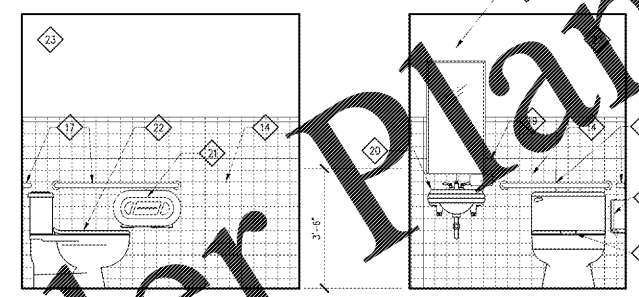

6 TOILET 103 ELEVATION
SCALE: 1/2"=1'-0"



5 TOILET 103 ELEVATION
SCALE: 1/2"=1'-0"

- KEYNOTES:
- 01 PEDESTAL BASE CABINET - (2) FILE DRAWERS
 - 02 SHELVES ON BRACKET SUPPORTS
 - 03 PLASTIC LAMINATE COUNTER TOP @ 30" AFF
 - 04 PLASTIC LAMINATE COUNTER TOP @ 36" AFF
 - 05 UPPER PLASTIC LAMINATE STORAGE CABINETS
 - 06 PLASTIC LAMINATE DRAWER STACK
 - 07 FIXED WINDOW IN ALUMN. FRAME
 - 08 FIXED WINDOW IN H.M. FRAME
 - 09 PTD. GYP BRD. ON CMU WALLS
 - 10 H.M.DOOR AND FRAME
 - 11 DRAWER OVER CABINET PLASTIC LAMINATE BASE UNIT
 - 12 DOUBLE BOWL S.S. SINK
 - 13 FIBERGLASS SHOWER. R.O. PER UNIT SELECTED.
 - 14 C.T. ON BACKER BRD - 42" AFF
 - 15 C.T. ON BACKER BRD - 84" AFF
 - 16 COMBO.WALL MOUNTED TOWEL/WASTE UNIT
 - 17 GRAB BARS
 - 18 WALL MOUNTED FIXED MIRROR
 - 19 WALL MOUNTED SOAP DISPENSER
 - 20 H/C WALL HUNG LAVATORY W/ PIPE COVERS
 - 21 WALL MOUNTED T.P. DISPENSER
 - 22 H/C TOILET W/TANK
 - 23 PTD GYP BRD. ON MTL. STUD WALL


TOILET ACCESSORY SCHEDULE

RH - ROBE HOOK, BRADLEY MODEL 911
 GB1 - 36" GRAB BAR, BRADLEY MODEL 800 SERIES
 GB2 - 42" GRAB BAR, BRADLEY MODEL 800 SERIES
 CR - SHOWER CURTAIN & ROD, BRADLEY MODEL 953-07 (800) 9537-7272 (CURTAIN), AND (1.3) 9536 HOOKS
 SSD - SHOWER SOAP DISH, BY SHOWER MANUFACTURER.
 TT - TOILET TISSUE, TWIN DOUBLE ROLL, WALL MOUNTED
 SD - FOAM SOAP DISPENSER, KUTOL EZ FOAM
 M1 - 15" X 36" MIRROR, BRADLEY MODEL 780-15
 PT - PAPER TOWEL DISPENSER, SAN JAMAR T1100TBL
 TB - TOWEL BAR, BRADLEY MODEL 908


NOTE: ALL PRODUCT BRANDS AND MODELS SHALL BE AS NOTED OR EQUIVALENT.

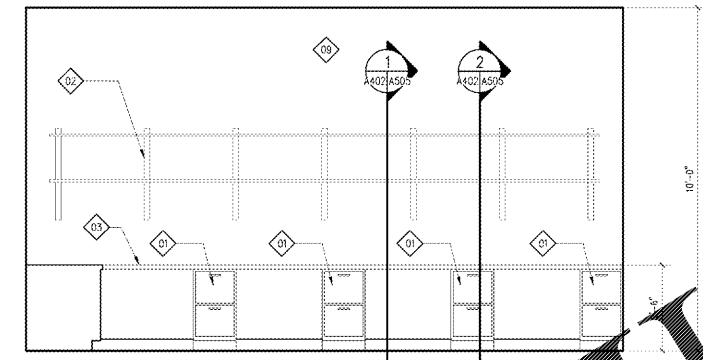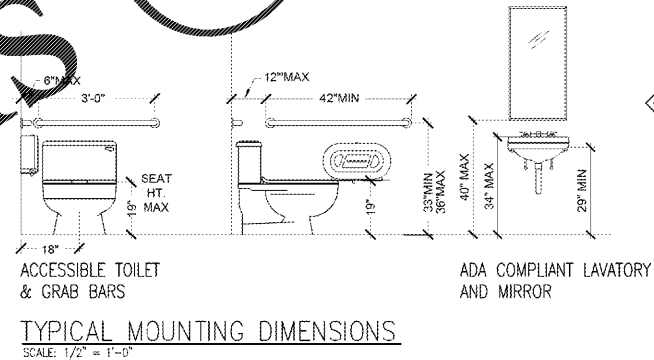


4 CONTROL ROOM/BREAK ROOM ELEVATION
SCALE: 1/2"=1'-0"

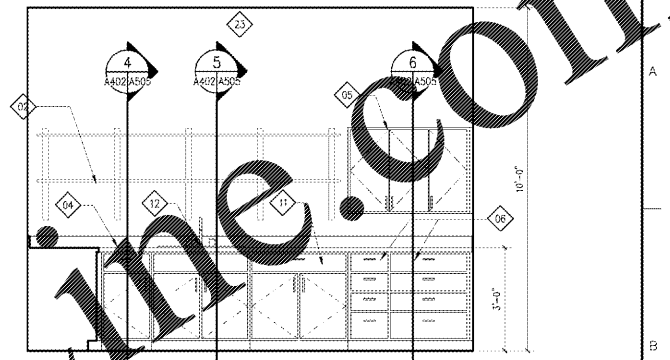

3 CONTROL ROOM/BREAK ROOM ELEVATION
SCALE: 1/2"=1'-0"

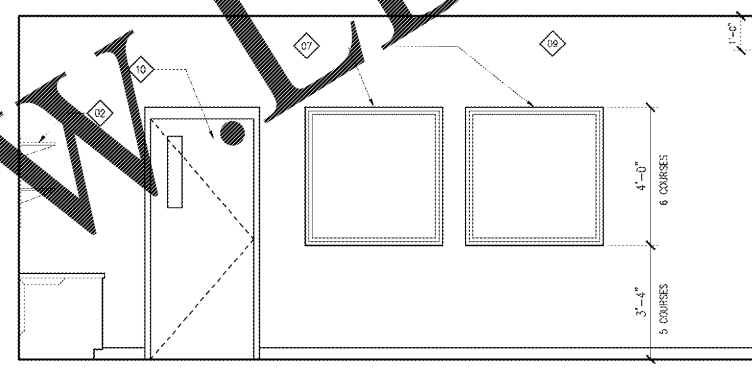

2 CONTROL ROOM/BREAK ROOM ELEVATION
SCALE: 1/2"=1'-0"

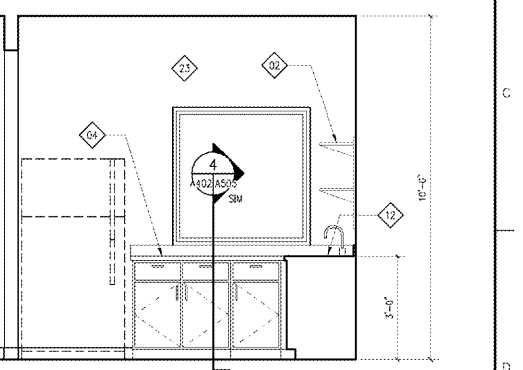

1 CONTROL ROOM/BREAK ROOM ELEVATION
SCALE: 1/2"=1'-0"


FINAL DESIGN
APPROVED FOR CONSTRUCTION

Order Plans @

Revisions:

| | |
|--|------|
| | Date |
|--|------|

CONSULTANTS:

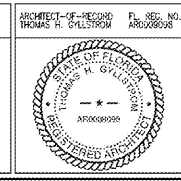

ARCHITECT/ENGINEERS:
AKEA INC.
 3803 NW 95th Street, Suite B
 Gainesville, FL 32606
 Phone: (352) 474-6124
 Fax: (352) 553-4437
 OJA: FL #26693
 AKEA Project No. 083-14

Drawing Title:
INTERIOR ELEVATIONS

Approved: Project Director

Project Title:
REPLACE BOILERS - FCA D, ENERGY AT THE MALCOM RANDALL VAMC

Location:
GAINESVILLE, FLORIDA

Date: MARCH 9, 2016
 Checked: THG
 Drawn: JG

Project Number:
573-14-600

Building Number:
A402

Drawing Number:
36 OF 127

Office of Construction and Facilities Management
 Department of Veterans Affairs