


KEYNOTES:

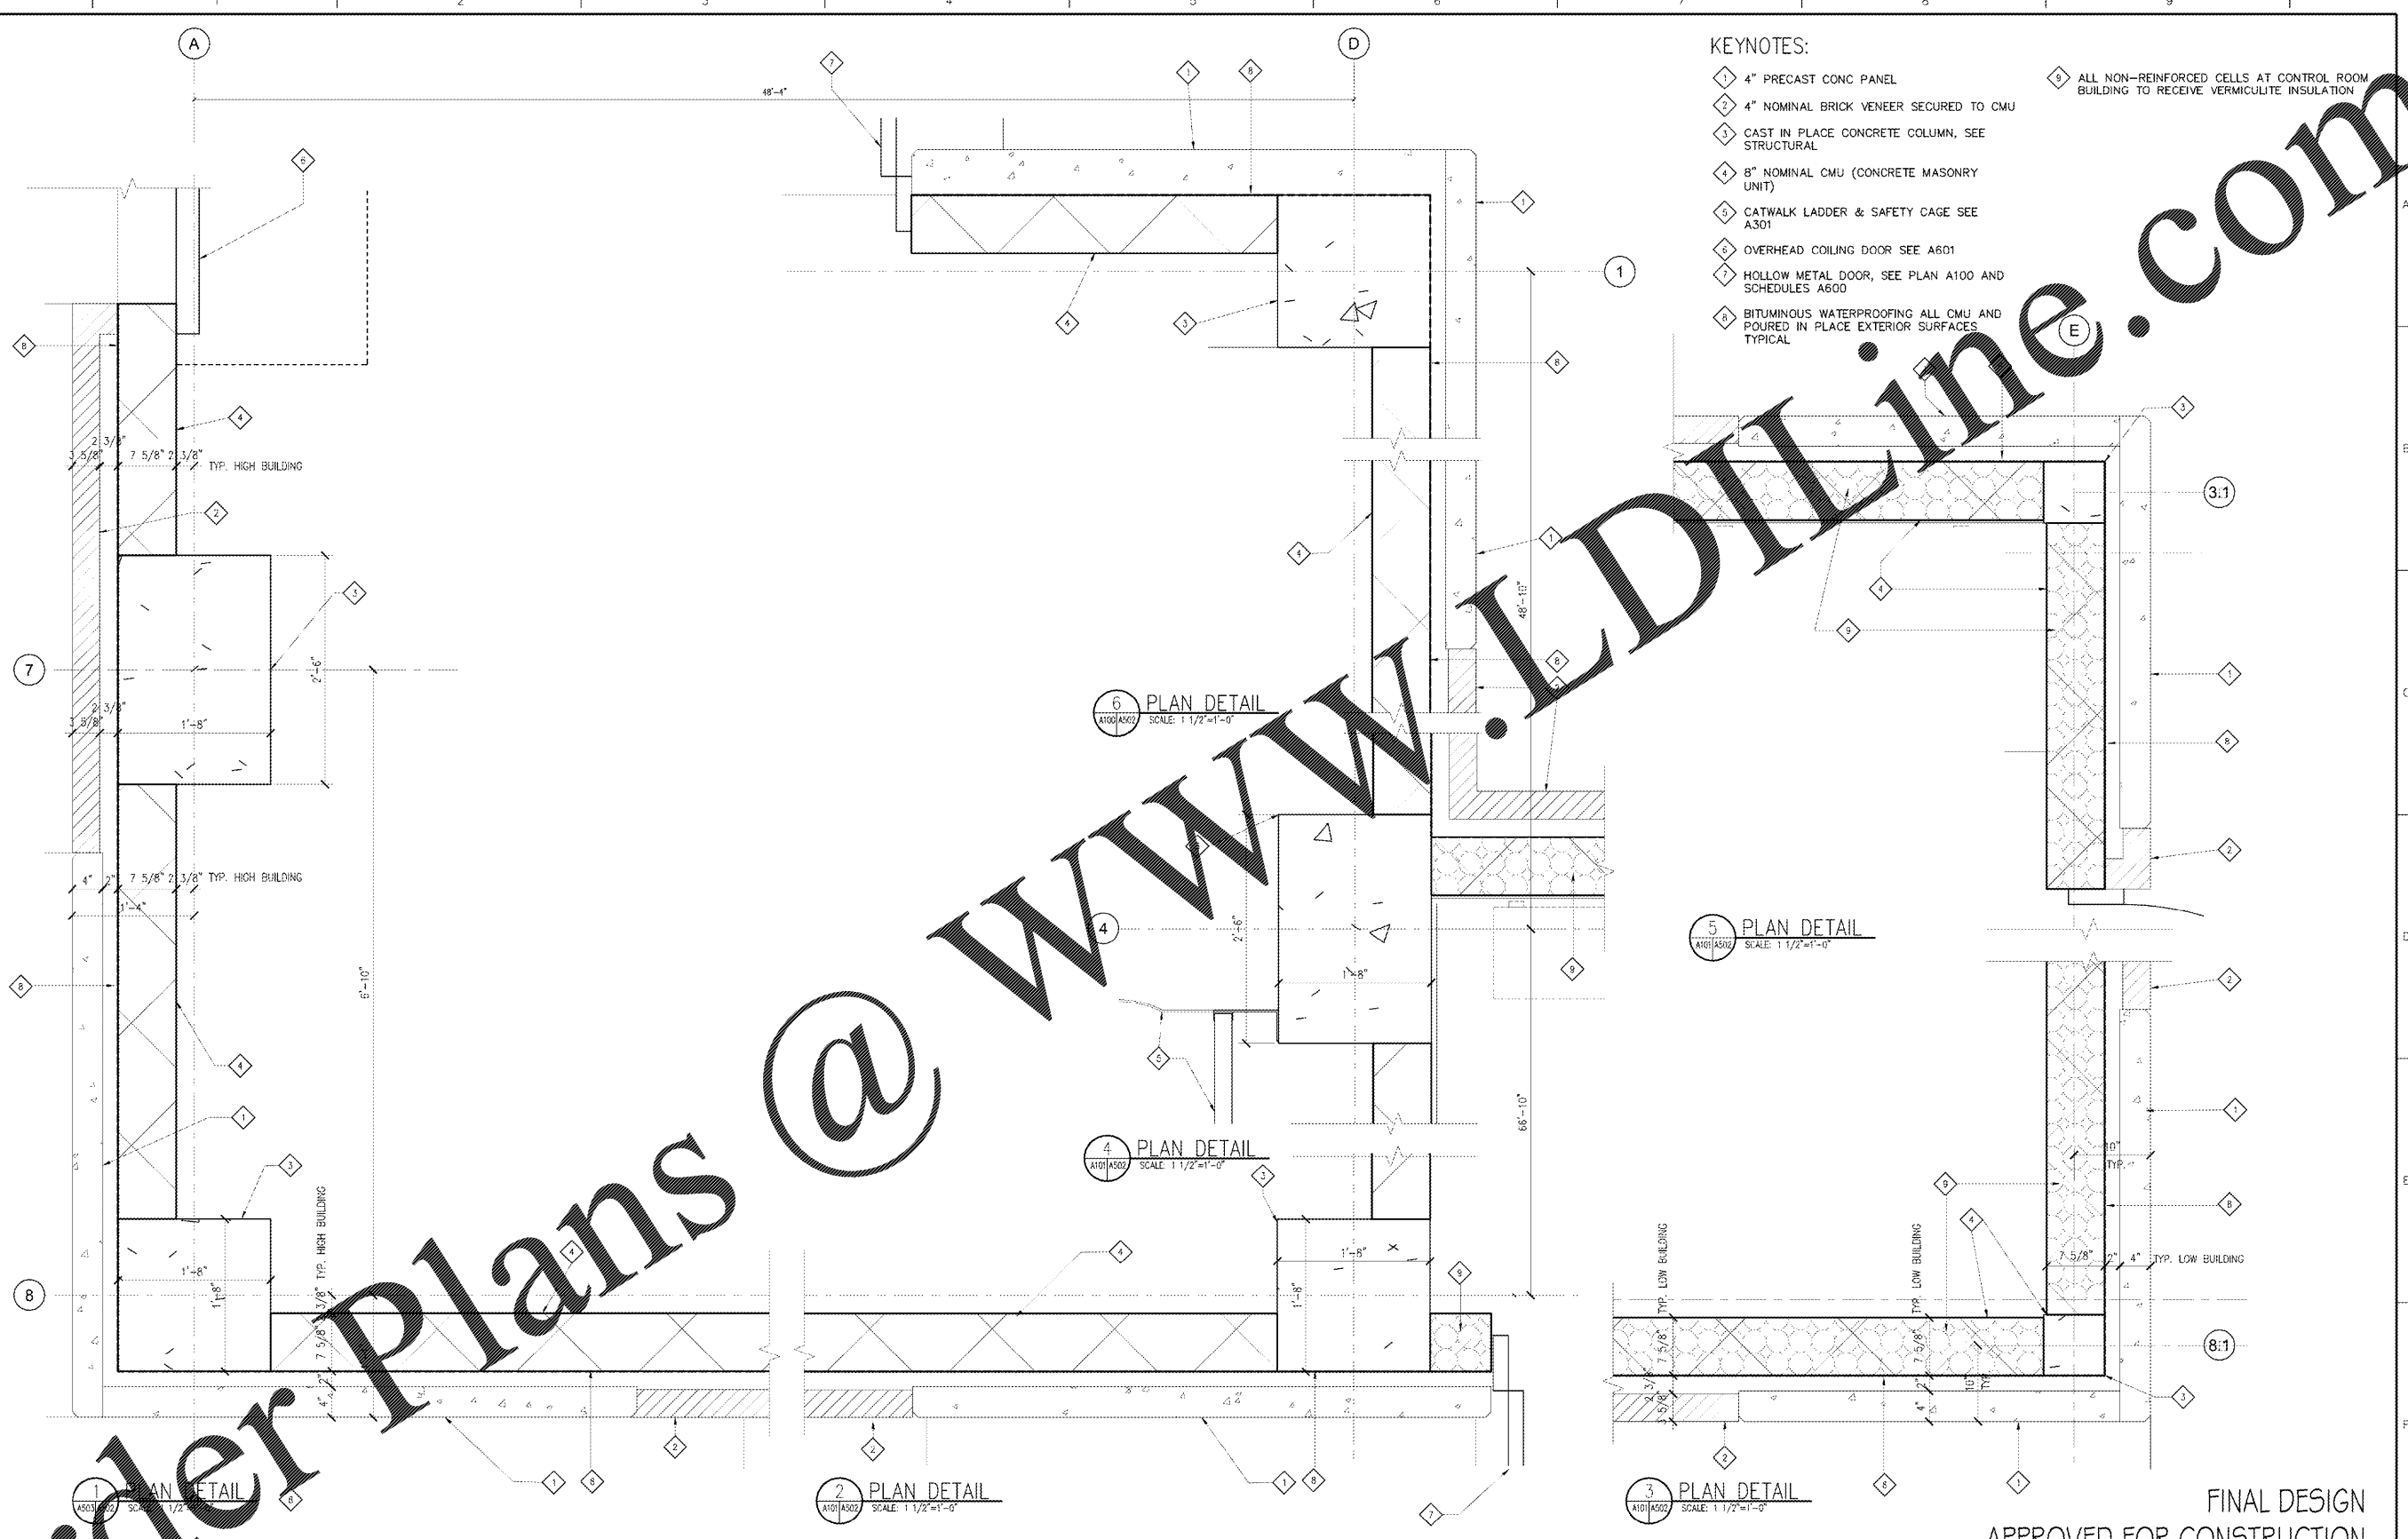

- 1 4" PRECAST CONC PANEL
- 2 4" NOMINAL BRICK VENEER SECURED TO CMU
- 3 CAST IN PLACE CONCRETE COLUMN, SEE STRUCTURAL
- 4 8" NOMINAL CMU (CONCRETE MASONRY UNIT)
- 5 CATWALK LADDER & SAFETY CAGE SEE A301
- 6 OVERHEAD COILING DOOR SEE A601
- 7 HOLLOW METAL DOOR, SEE PLAN A100 AND SCHEDULES A600
- 8 BITUMINOUS WATERPROOFING ALL CMU AND POURED IN PLACE EXTERIOR SURFACES TYPICAL
- 9 ALL NON-REINFORCED CELLS AT CONTROL ROOM BUILDING TO RECEIVE VERMICULITE INSULATION

A three inches in one foot
 B one and one half inches in one foot
 C one inch in one foot
 D three quarters inch in one foot
 E one half inch in one foot
 F three eighths inch in one foot
 G one quarter inch in one foot
 H one eighth inch in one foot



WWW.LDOnline.com
 Order Plans @

FINAL DESIGN
 APPROVED FOR CONSTRUCTION

Revisions: Date:	CONSULTANTS: 	ARCHITECT-OF-RECORD THOMAS R. GELLYBROW ARCHITECT 	ARCHITECT/ENGINEERS: AKEA INC. 3803 NW 95th Street, Suite B Gainesville, FL 32606 Phone: (352) 474-6124 Fax: (352) 553-4437 OJA: FL #26693 AKEA Project No. 083-14	Drawing Title: LARGE SCALE PLAN DETAILS Approved: Project Director	Project Title: REPLACE BOILERS - FCA D, ENERGY AT THE MALCOM RANDALL VAMC Location: GAINESVILLE, FLORIDA Date: MARCH 9, 2016 Checked: THG Drawn: JG	Project Number: 573-14-600 Building Number: Drawing Number: A502 39 OF 127	Office of Construction and Facilities Management 
---------------------	-----------------------------	--	---	---	---	---	--