


- KEYNOTES:
- 1 4" PRECAST CONC PANEL
 - 2 4" NOMINAL BRICK VENEER SECURED TO CMU
 - 3 CAST IN PLACE CONCRETE COLUMN, SEE STRUCTURAL
 - 4 8" NOMINAL CMU (CONCRETE MASONRY UNIT)
 - 5 CATWALK LADDER & SAFETY CAGE SEE A301
 - 6 6 3/4" DEEP ALUMINUM STOREFRONT WITH INSULATED CLEAR GLAZING
 - 7 CATWALK BRACE SUPPORT TO CMU EXT. WALLS
 - 8 BITUMINOUS WATERPROOFING ALL CMU AND POURED IN PLACE EXTERIOR SURFACES TYPICAL

- A three inches in one foot
- B one and one half inches in one foot
- C one inch in one foot
- D three quarters inch in one foot
- E one half inch in one foot
- F three eighths inch in one foot
- G one quarter inch in one foot
- H one eighth inch in one foot

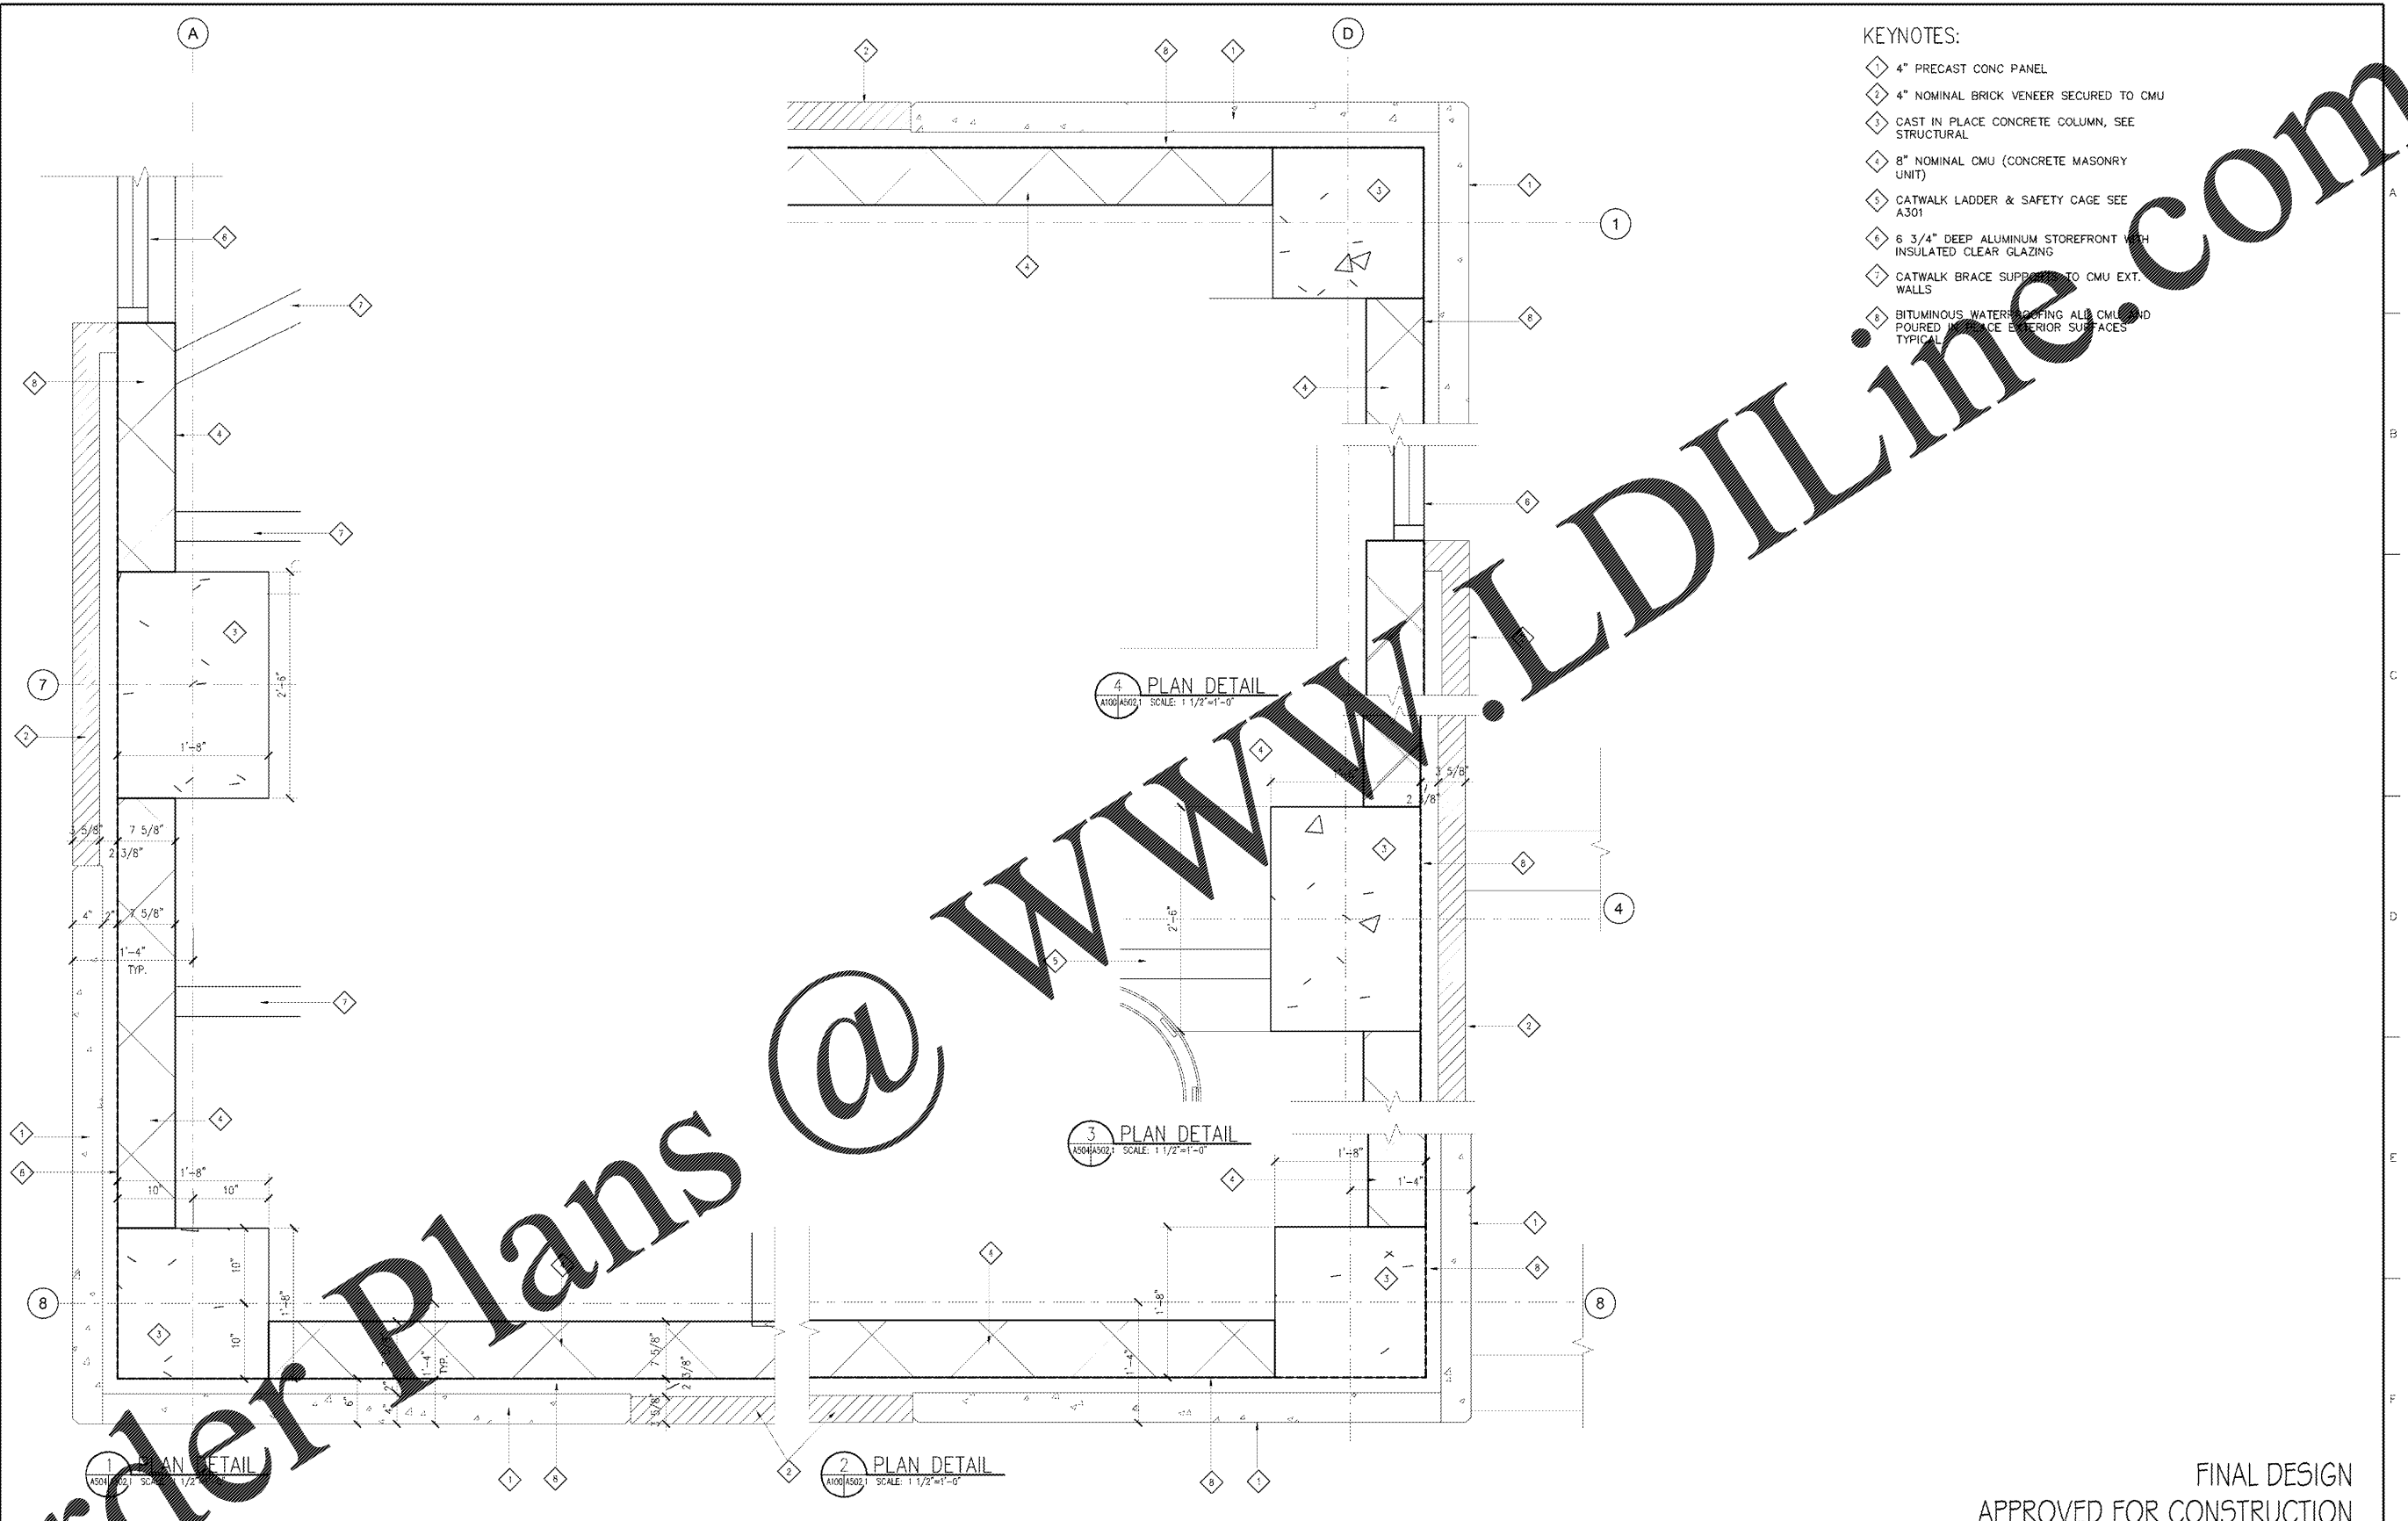

Order Plans @ WWW.LDILine.com

FINAL DESIGN
APPROVED FOR CONSTRUCTION

<p>Revisions:</p> <table border="1" style="width: 100%; border-collapse: collapse;"> <tr> <th style="width: 50%;">No.</th> <th style="width: 50%;">Date</th> </tr> <tr> <td> </td> <td> </td> </tr> </table>	No.	Date			<p>CONSULTANTS:</p>	<p>ARCHITECT-OF-RECORD THOMAS R. GELLYBORN FL REG. NO. AR0209036</p>	<p>ARCHITECT/ENGINEERS:</p> <p>AKEA INC. 3803 NW 95th Street, Suite B Gainesville, FL 32606 Phone: (352) 474-6124 Fax: (352) 553-4437 OJA: FL #26693 AKEA Project No. 083-14</p>	<p>Drawing Title</p> <p>LARGE SCALE PLAN DETAILS</p> <p>Approved: Project Director</p>	<p>Project Title</p> <p>REPLACE BOILERS - FCA D, ENERGY AT THE MALCOM RANDALL VAMC</p> <p>Location</p> <p>GAINESVILLE, FLORIDA</p> <p>Date</p> <p>MARCH 9, 2016</p>	<p>Project Number</p> <p>573-14-600</p> <p>Building Number</p> <p> </p> <p>Drawing Number</p> <p>A502.1</p> <p>40 OF 127</p>	<p>Office of Construction and Facilities Management</p> <p>Department of Veterans Affairs</p>
No.	Date										