




A three inches in one foot
 B one and one half inches in one foot
 C one inch in one foot
 D three quarters inch in one foot
 E one half inch in one foot
 F three eighths inch in one foot
 G one quarter inch in one foot
 H one eighth inch in one foot

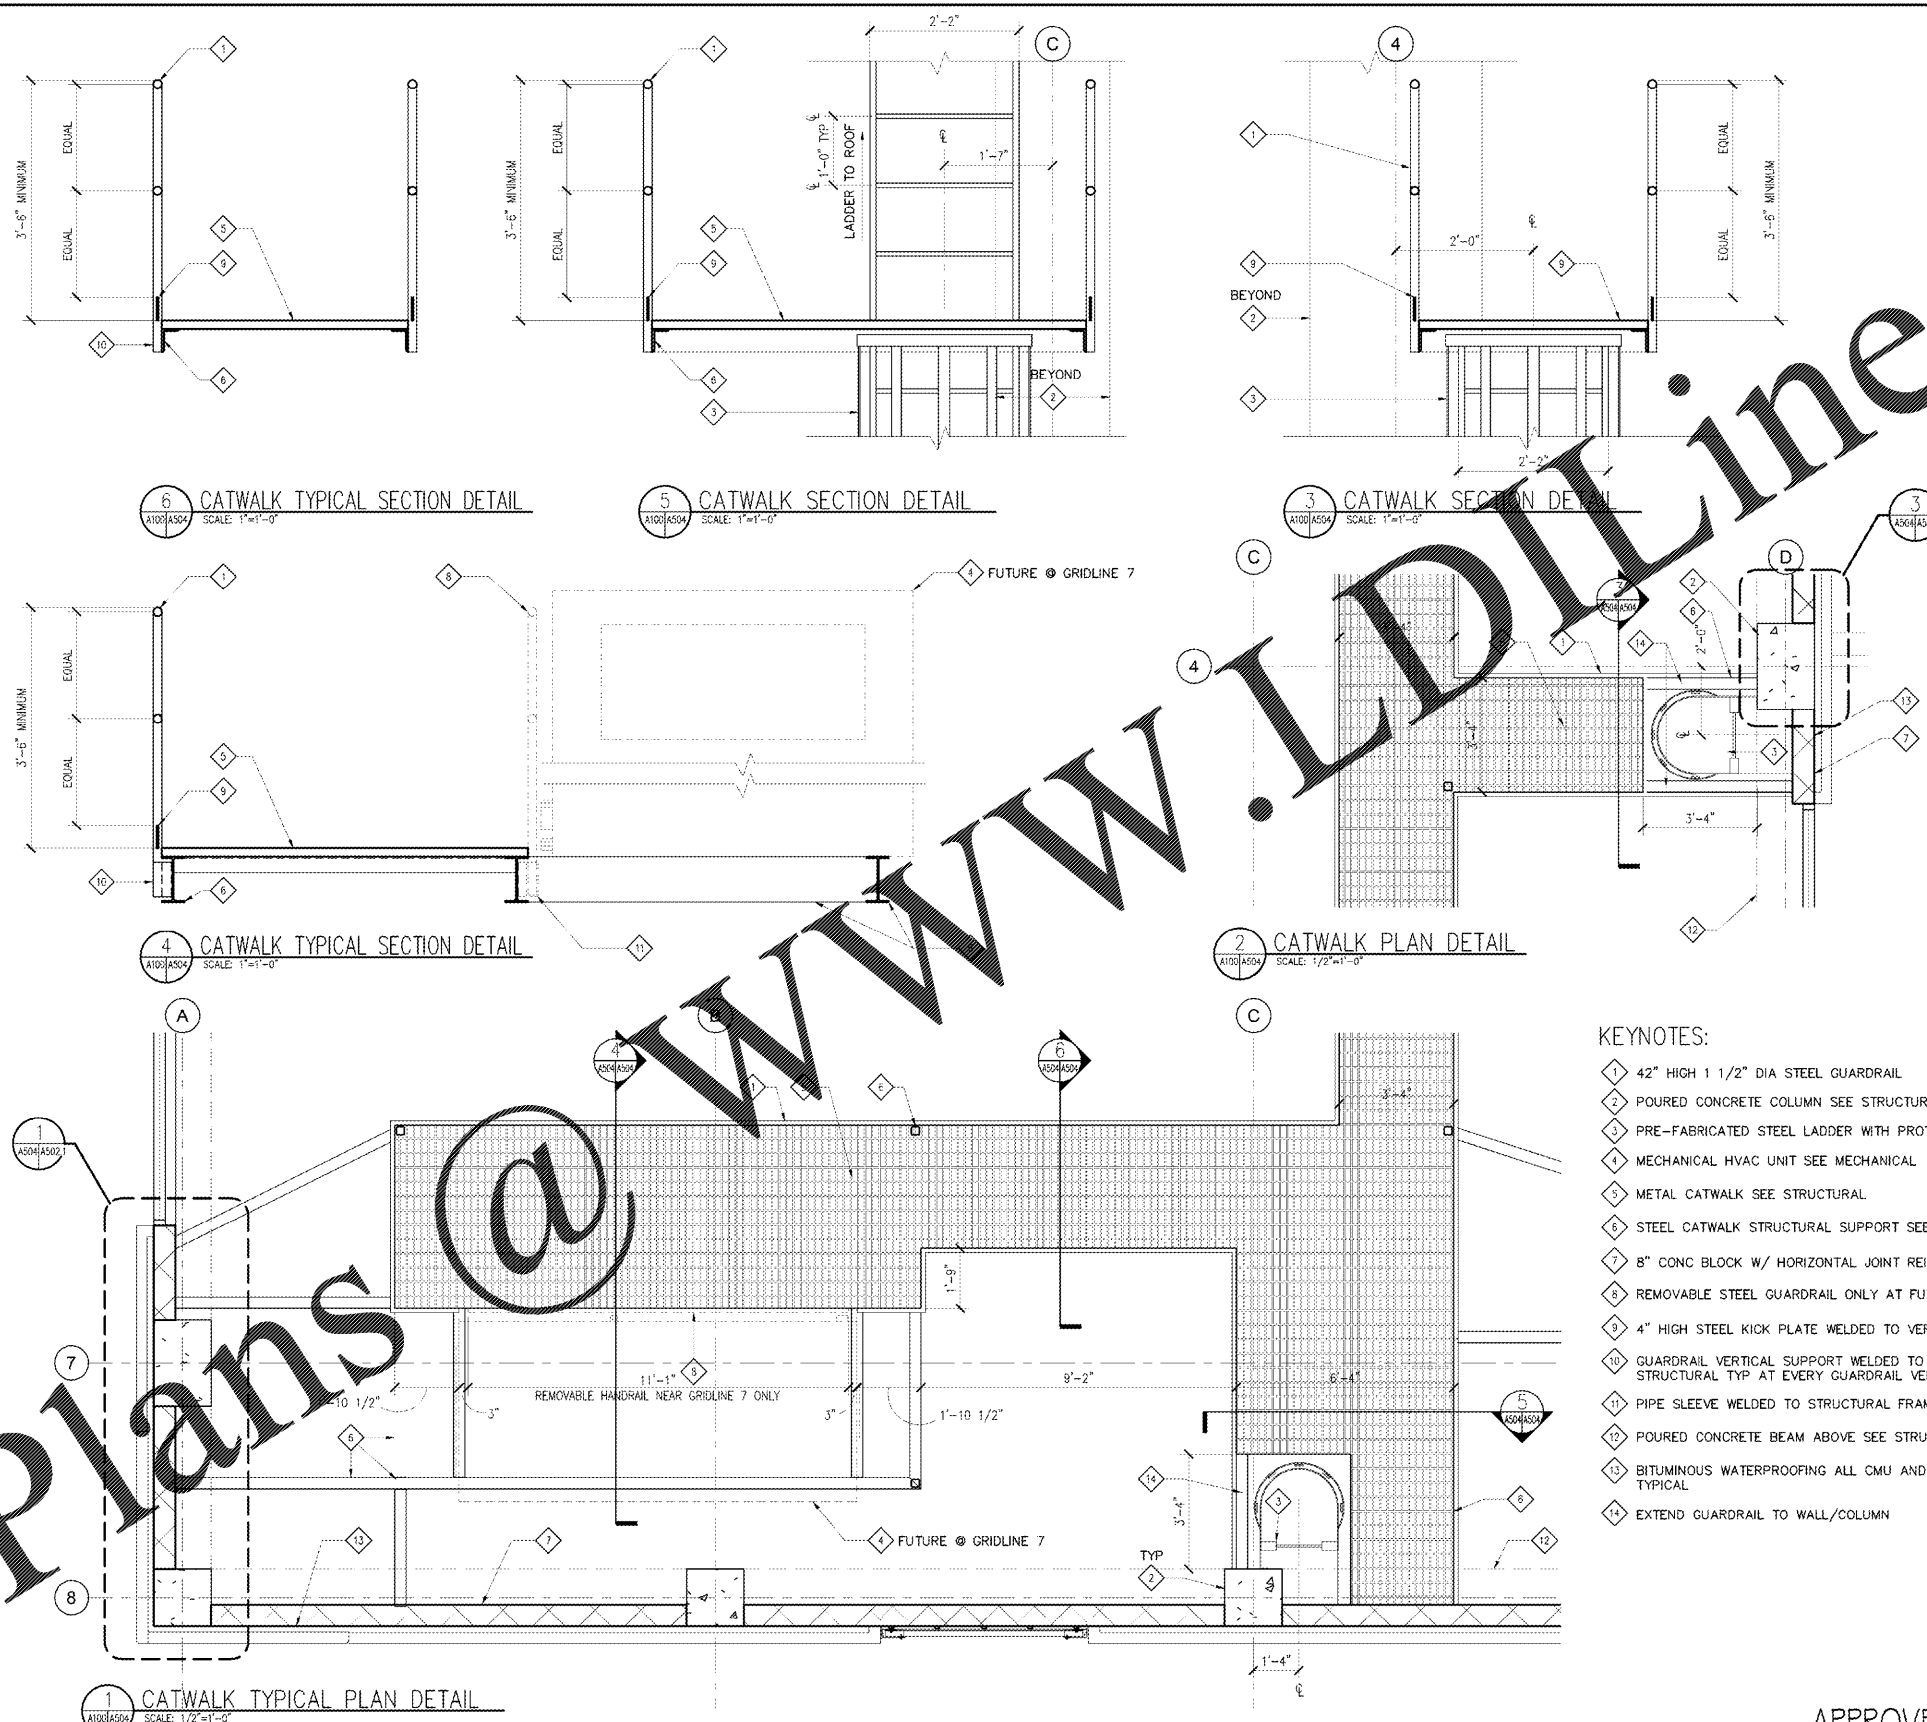

- KEYNOTES:**
- 1 42" HIGH 1 1/2" DIA STEEL GUARDRAIL
 - 2 POURED CONCRETE COLUMN SEE STRUCTURAL
 - 3 PRE-FABRICATED STEEL LADDER WITH PROTECTIVE CAGE
 - 4 MECHANICAL HVAC UNIT SEE MECHANICAL
 - 5 METAL CATWALK SEE STRUCTURAL
 - 6 STEEL CATWALK STRUCTURAL SUPPORT SEE STRUCTURAL
 - 7 8" CONC BLOCK W/ HORIZONTAL JOINT REINFORCING @16" O.C. SEE STRUCTURAL
 - 8 REMOVABLE STEEL GUARDRAIL ONLY AT FUTURE HV UNIT LOCATION NEAR GRIDLINE 7
 - 9 4" HIGH STEEL KICK PLATE WELDED TO VERTICAL GUARDRAIL SUPPORTS
 - 10 GUARDRAIL VERTICAL SUPPORT WELDED TO CATWALK STRUCTURAL FRAMING SEE STRUCTURAL TYP AT EVERY GUARDRAIL VERTICAL SUPPORT
 - 11 PIPE SLEEVE WELDED TO STRUCTURAL FRAMING FOR REMOVABLE RAILING SEE STRUCTURAL
 - 12 POURED CONCRETE BEAM ABOVE SEE STRUCTURAL
 - 13 BITUMINOUS WATERPROOFING ALL CMU AND POURED IN PLACE EXTERIOR SURFACES TYPICAL
 - 14 EXTEND GUARDRAIL TO WALL/COLUMN

FINAL DESIGN
APPROVED FOR CONSTRUCTION

Order Plans @

<p>CONSULTANTS:</p>	<p>ARCHITECT-OF-RECORD WILLIAM R. GELBERMAN ARCHITECTS</p> 	<p>ARCHITECT/ENGINEERS:</p> <p>AKEA INC. 3803 NW 95th Street, Suite B Gainesville, FL 32606 Phone: (352) 474-6124 Fax: (352) 553-4437 OJA: FL #26693 AKEA Project No. 083-14</p>	<p>Drawing Title</p> <p>CATWALK DETAILS</p> <p>Approved: Project Director</p>	<p>Project Title</p> <p>REPLACE BOILERS - FCA D, ENERGY AT THE MALCOM RANDALL VAMC</p> <p>Location</p> <p>GAINESVILLE, FLORIDA</p> <p>Date</p> <p>MARCH 9, 2016</p> <p>Checked</p> <p>THG</p> <p>Drawn</p> <p>JG</p>	<p>Project Number</p> <p>573-14-600</p> <p>Building Number</p> <p>Drawing Number</p> <p>A504</p> <p>44 OF 127</p>	<p>Office of Construction and Facilities Management</p> 
---------------------	--	---	---	--	--	---