


one eighth inch = one foot  
 one quarter inch = one foot  
 three eighths inch = one foot  
 one half inch = one foot  
 three quarters inch = one foot  
 one inch = one foot  
 one and one eighth inch = one foot  
 one and one quarter inch = one foot  
 one and one half inch = one foot  
 one and three quarters inch = one foot  
 two inches = one foot  
 two and one quarter inch = one foot  
 two and one half inch = one foot  
 two and three quarters inch = one foot  
 three inches = one foot  
 three and one quarter inch = one foot  
 three and one half inch = one foot  
 three and three quarters inch = one foot  
 four inches = one foot  
 four and one quarter inch = one foot  
 four and one half inch = one foot  
 four and three quarters inch = one foot  
 five inches = one foot  
 five and one quarter inch = one foot  
 eleven inches = one foot  
 eleven and one quarter inch = one foot  
 eleven and one half inch = one foot  
 eleven and three quarters inch = one foot  
 twelve inches = one foot



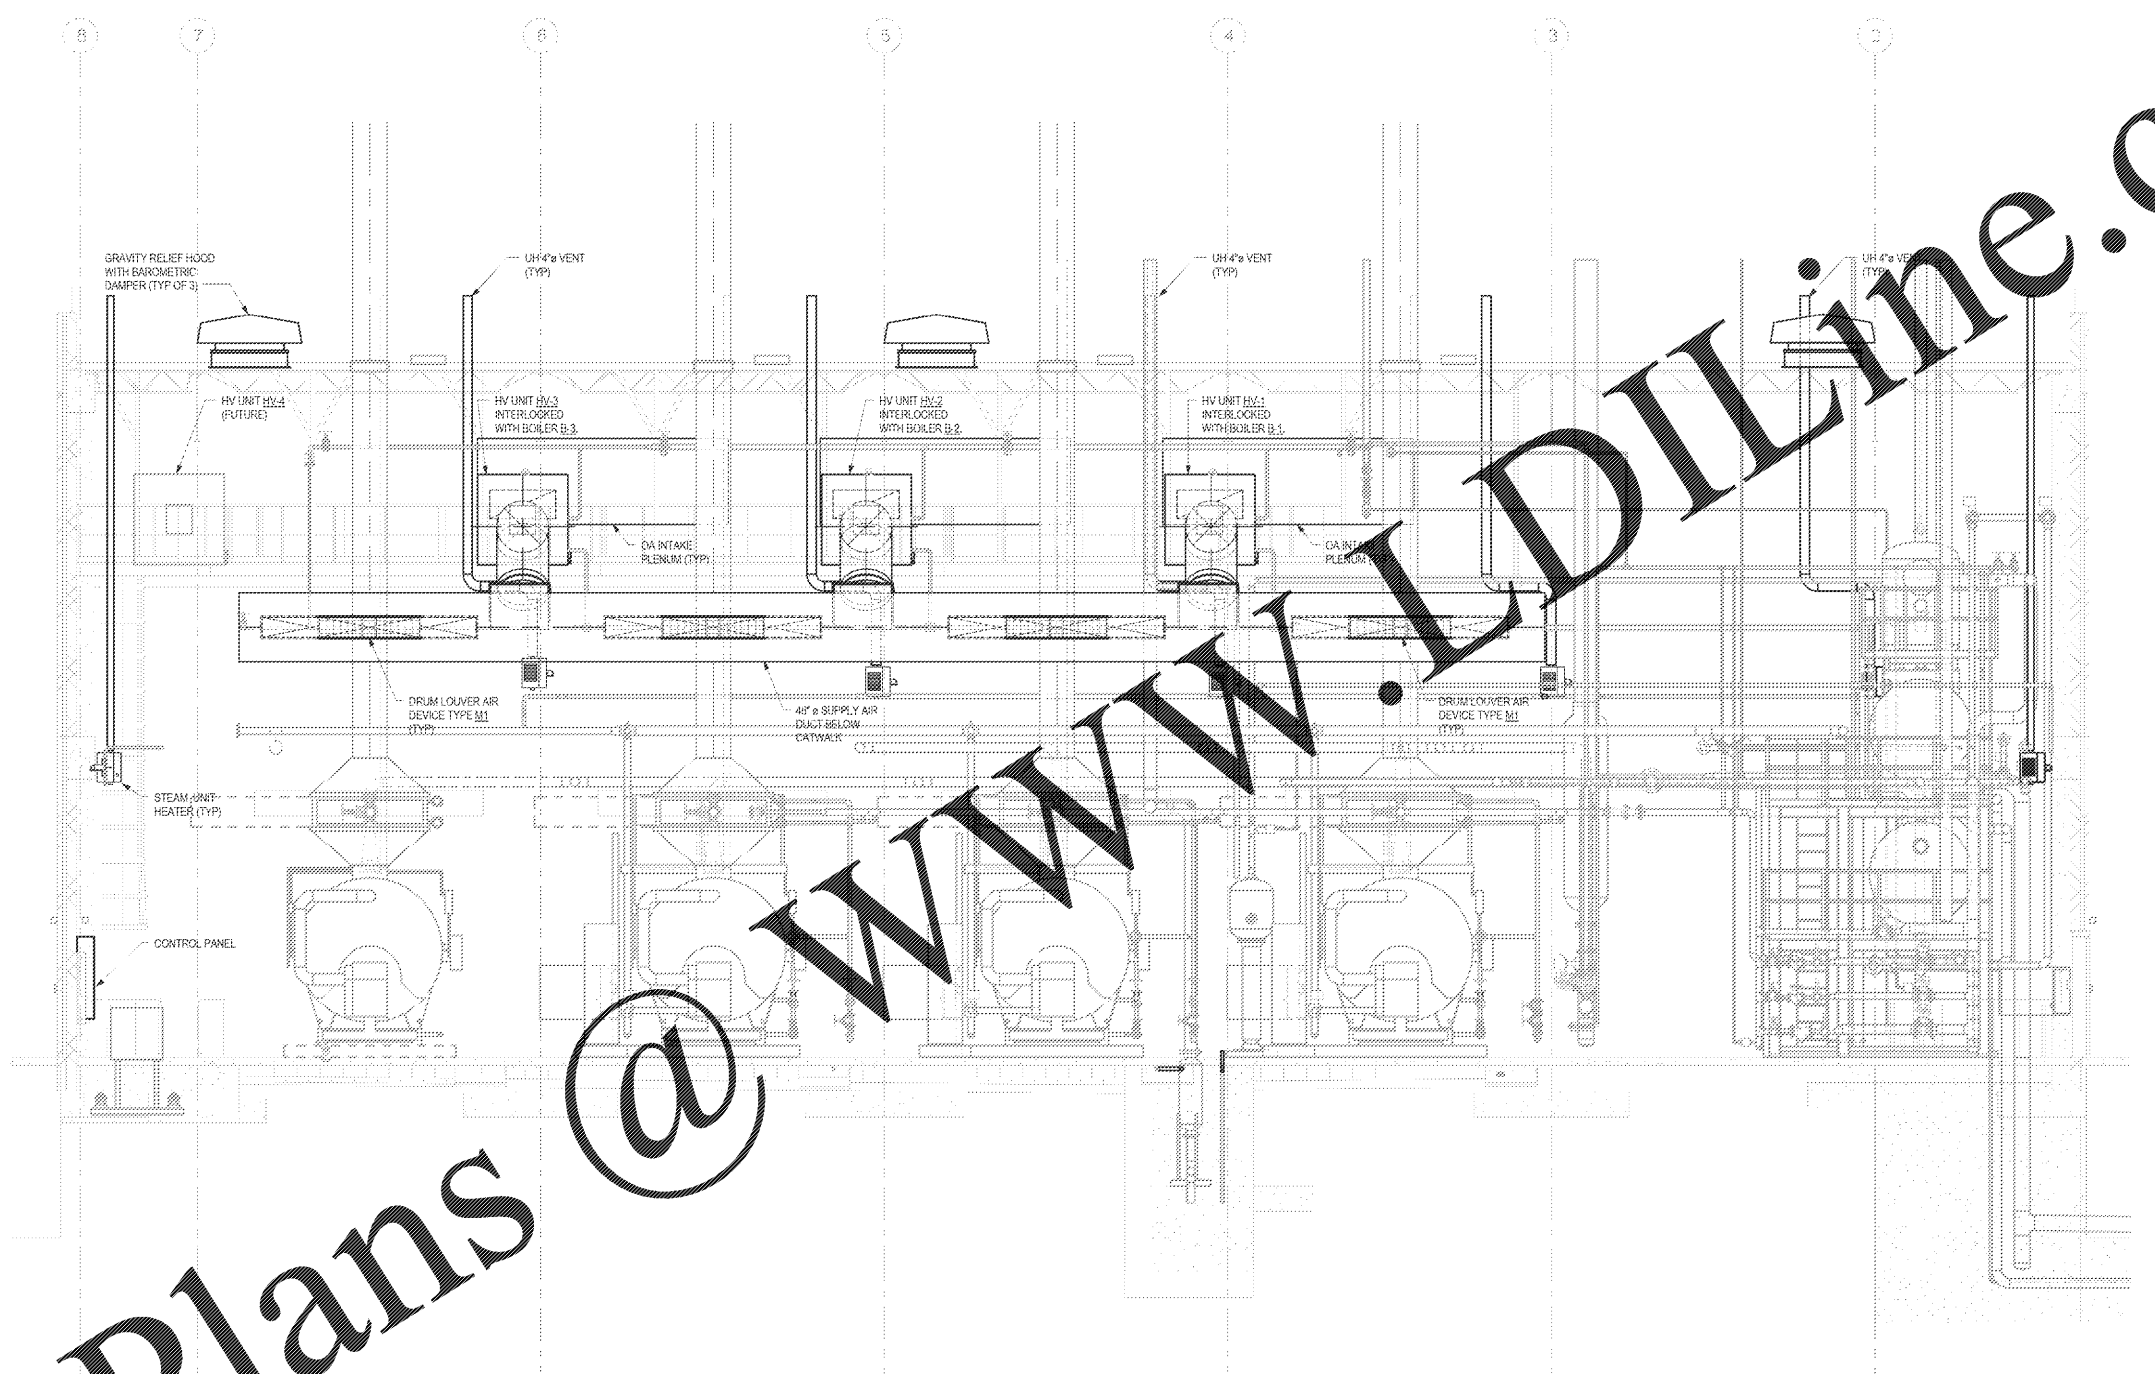


HVAC SECTIONS  
 1/4" = 1'-0"

Order Plans @

WWW.DIline.com

FINAL DESIGN  
 APPROVED FOR CONSTRUCTION

<b>CONSULTANTS:</b>  <b>Affiliated Engineers</b> AEI Affiliated Engineers SE, Inc. Tiger Town Center 12921 SW 1st Road, Ste 205 Gainesville, Florida 32609 Tel: 352.376.5500 Fax: 352.375.3479 CA-01142		<b>ARCHITECT/ENGINEERS:</b>  <b>AKEA INC</b> 1803 NW 58th Street, Suite B Gainesville, FL 32606 Phone: (352) 474-8124 Fax: (352) 653-8437 CO: FL #26693 AKEA Project No. ORS-14		Drawing Title HVAC SECTIONS Approved: Project Director		Project Title REPLACE BOILERS - FCA D. ENERGY AT THE MALCOM RANDALL VAMC Location GAINESVILLE, FLORIDA Date MARCH 9, 2016 Checked JSN Drawn RWD		Project Number 573-14-600 Building Number Drawing Number MH301 57 OF 127		Office of Construction and Facilities Management 	
---	--	---	--	--	--	---	--	---	--	--	--