


three inches w. one foot  
one and one half inches w. one foot  
one inch w. one foot  
one half inch w. one foot  
three eighths inch w. one foot  
one quarter inch w. one foot  
one eighth inch w. one foot  
one sixteenth inch w. one foot

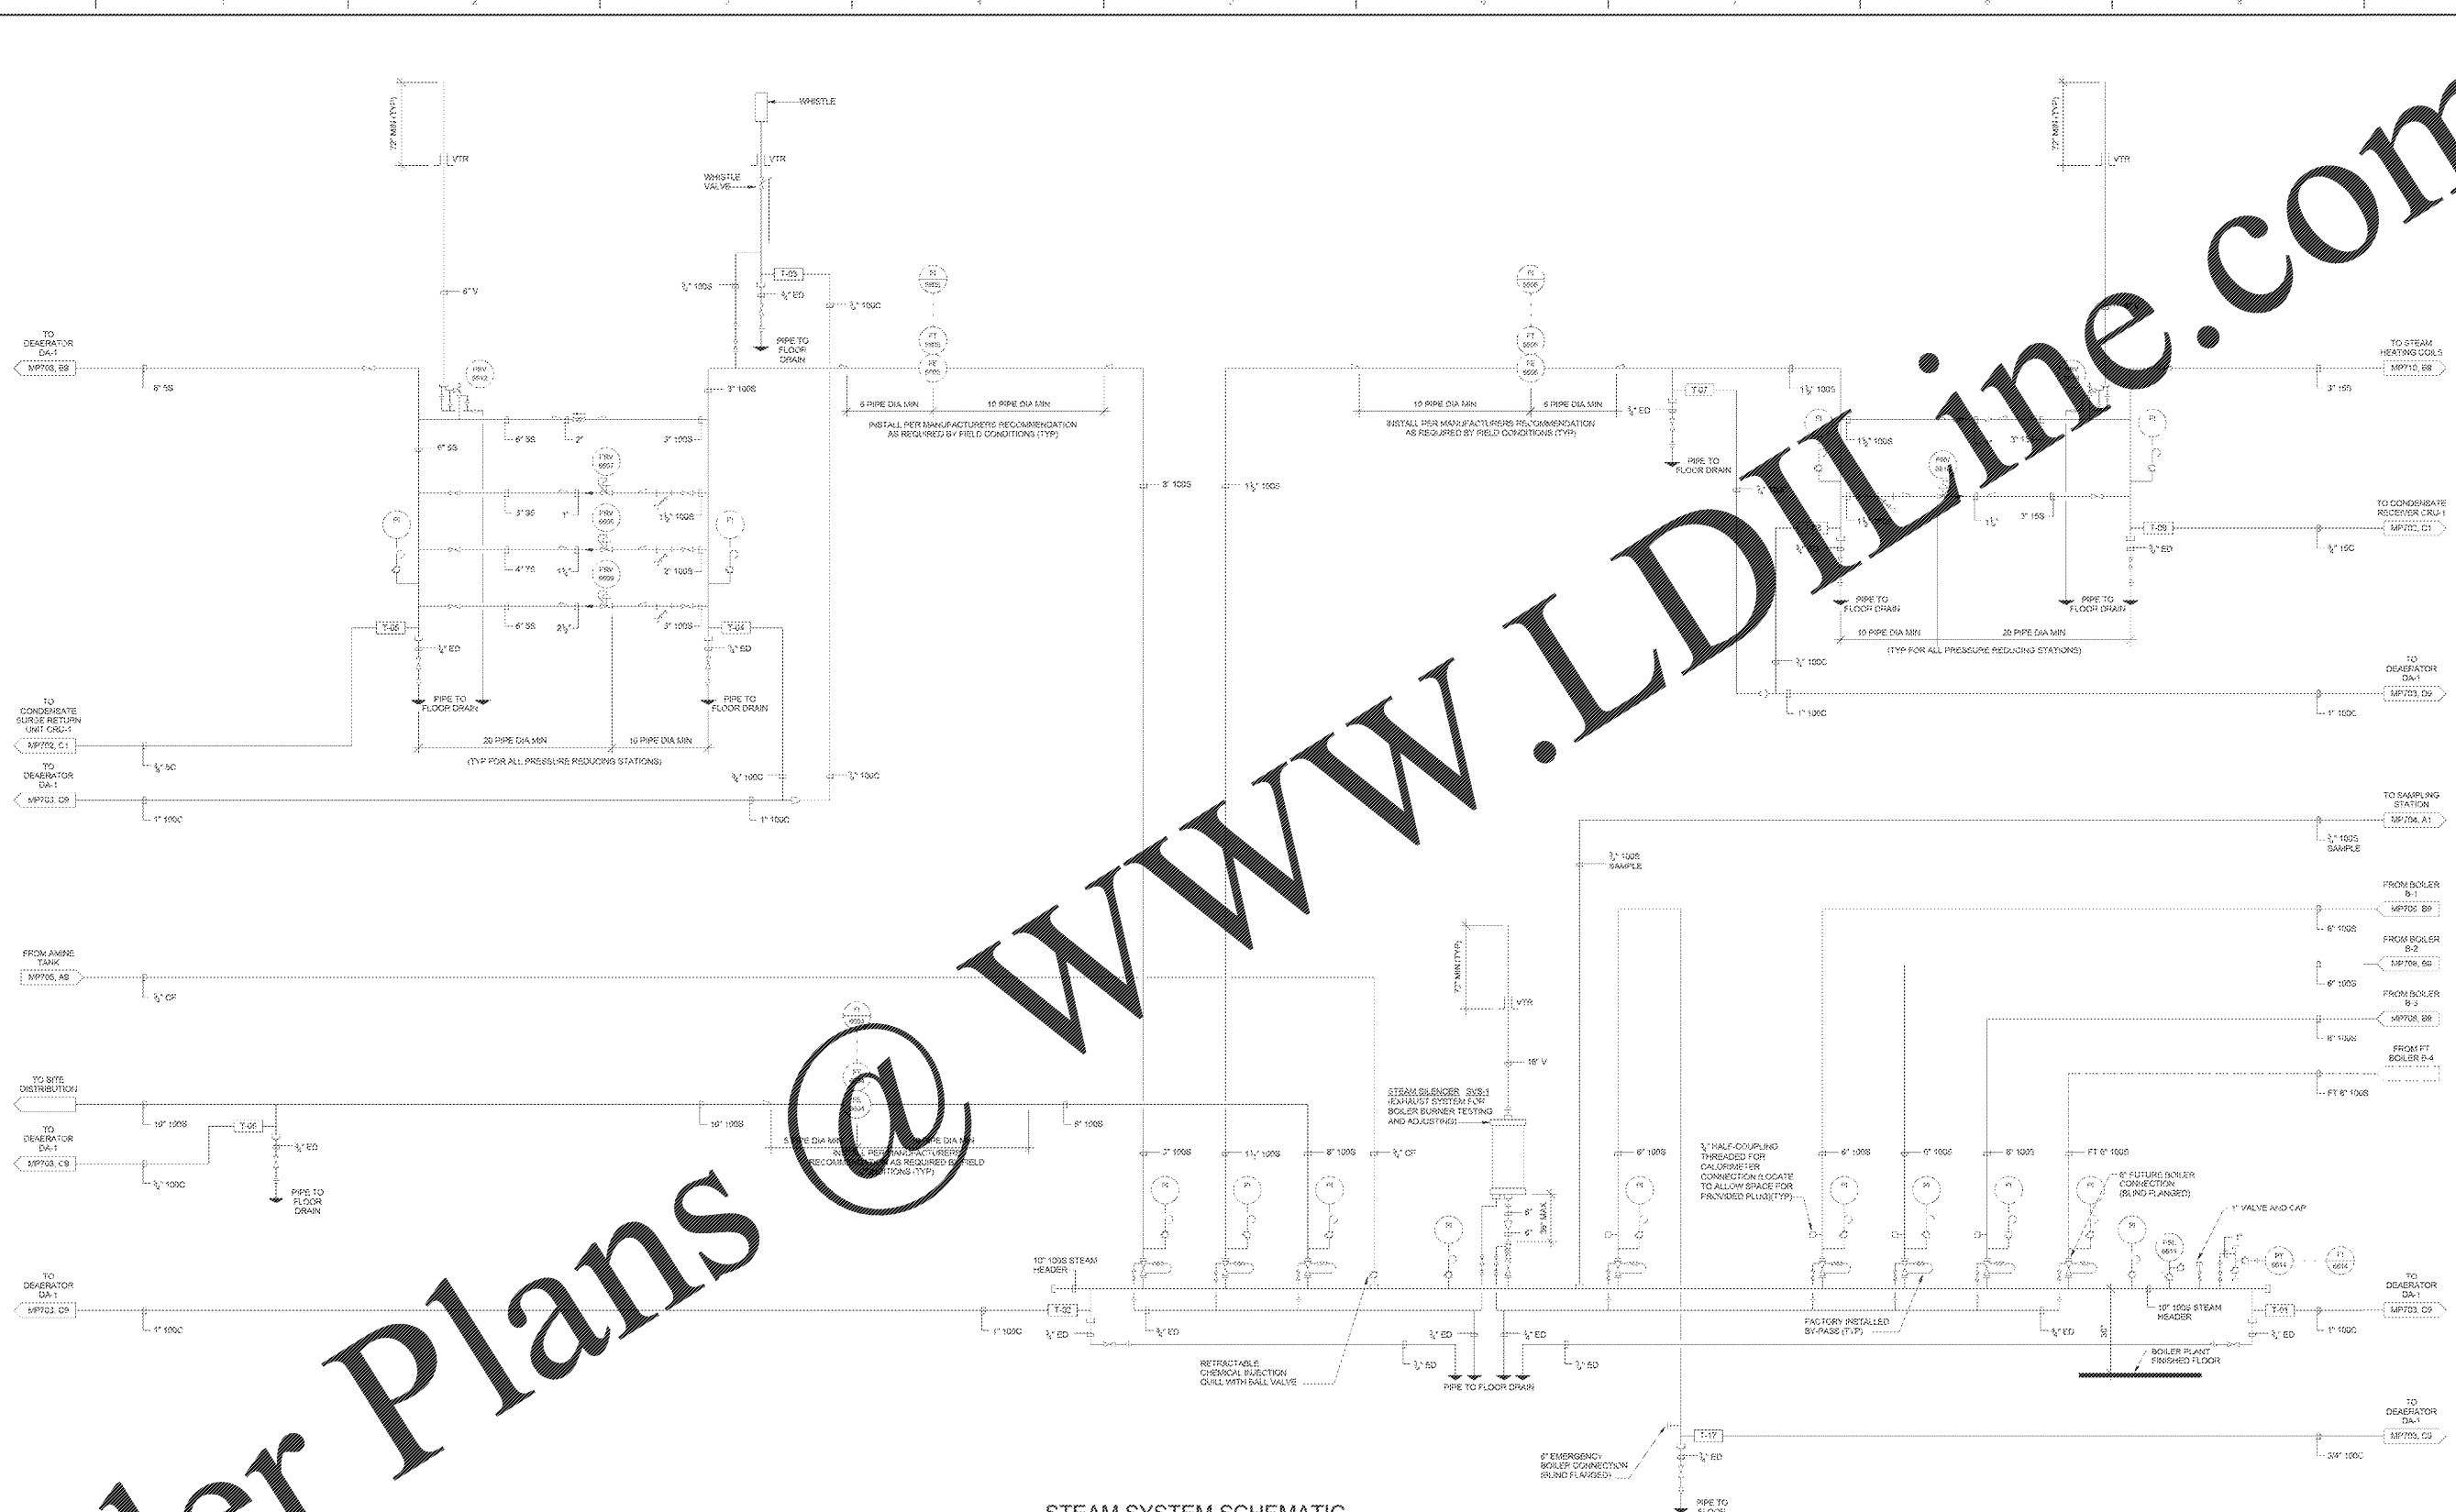

STEAM SYSTEM SCHEMATIC

FINAL DESIGN  
APPROVED FOR CONSTRUCTION

Order Plans

WWW.LDITLine.com

|                    |  |  |  |  |  |  |
|--------------------|--|--|--|--|--|--|
| Revisions:<br>Date | CONSULTANTS:<br><b>A/E</b> Affiliated Engineers<br>Affiliated Engineers SE, Inc.<br>Three Town Centre<br>12821 SW 1st Road Ste 205<br>Gainesville, Florida 32609<br>Tel: 352.376.5590 Fax: 352.375.3479<br>CA-0142 | ARCHITECT/ENGINEERS:<br><b>AKEA</b> INC<br>1803 NW 58th Street, Suite B<br>Gainesville, FL 32606<br>Phone: (352) 474-8124<br>Fax: (352) 503-8437<br>CO: FL #26493<br>AKEA Project No. 083-14 | Drawing Title<br><b>STEAM SYSTEM SCHEMATIC</b> | Project Title<br><b>REPLACE BOILERS - FCA D. ENERGY AT THE MALCOM RANDALL VAMC</b> | Project Number<br><b>573-14-600</b><br>Building Number | Office of Construction and Facilities Management |
|                    | Approved: Project Director   | Location<br><b>GAINESVILLE, FLORIDA</b>  | Drawing Number<br><b>MP701</b><br>83 OF 127    |  |  |  |