


three inches = one foot
 one and one half inches = one foot
 one inch = one foot
 three quarters inch = one foot
 one half inch = one foot
 three eighths inch = one foot
 one eighth inch = one foot
 one quarter inch = one foot
 one eighth inch = one foot
 one eighth inch = one foot

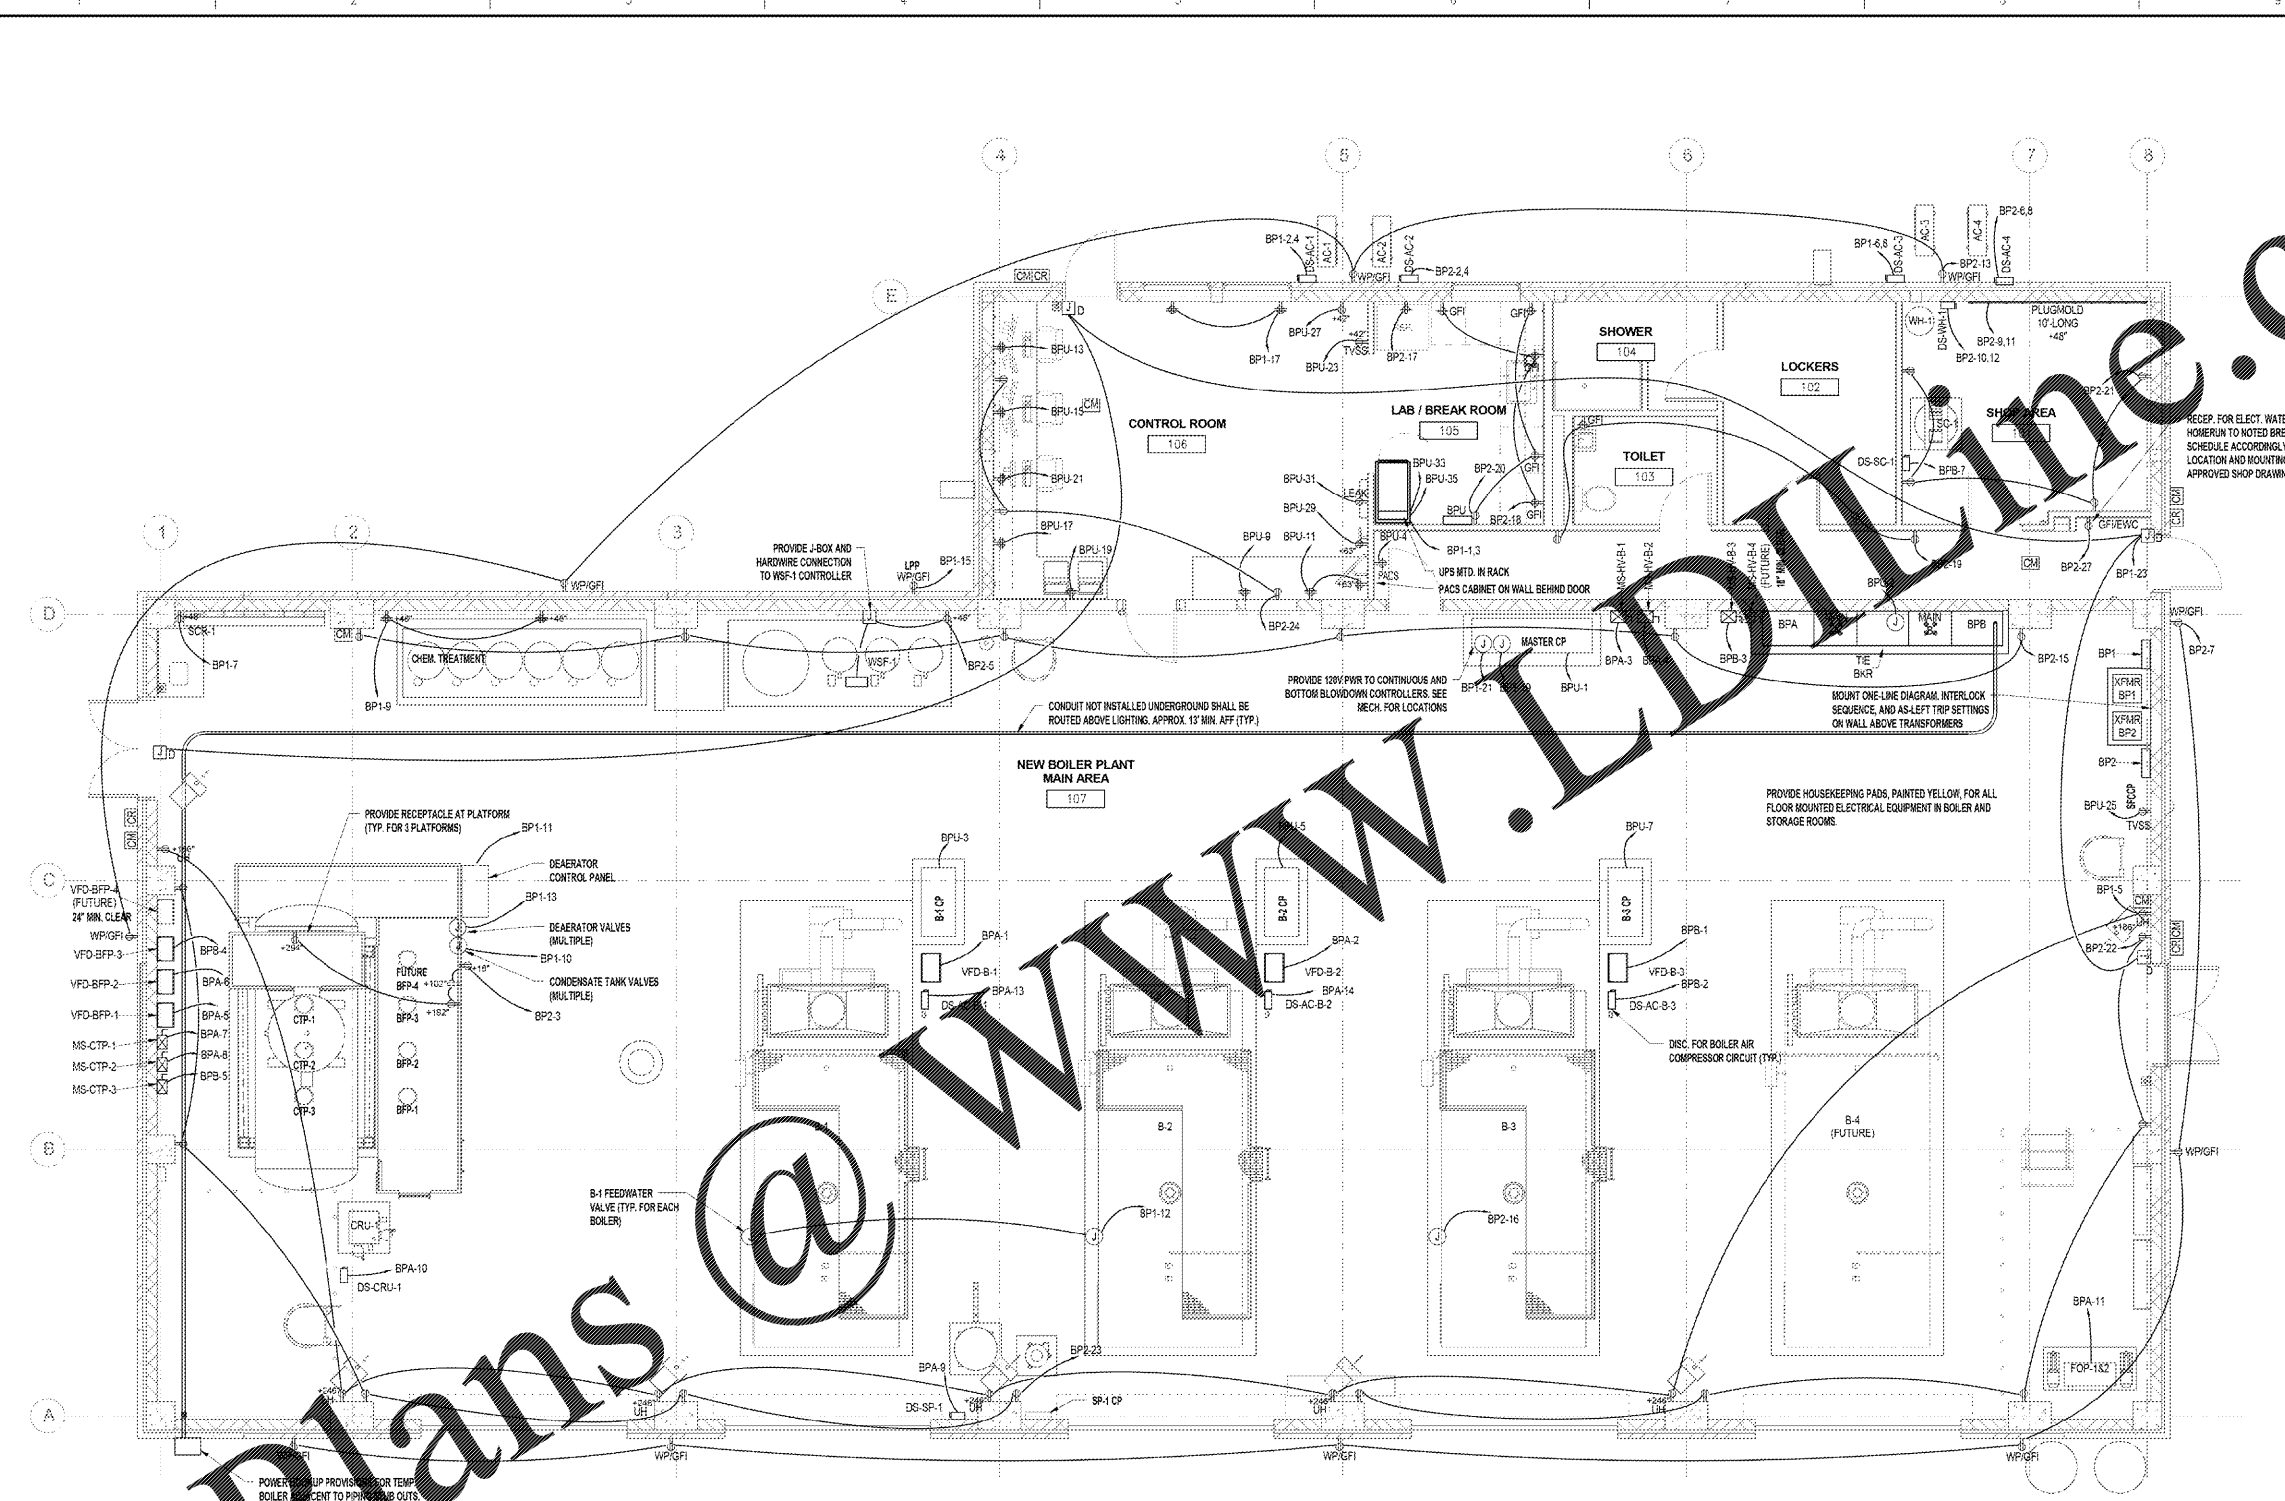

Order Plans
 @ WWW.ONLINE.COM

FINAL DESIGN
 APPROVED FOR CONSTRUCTION

Revisions: Date	CONSULTANTS:		ARCHITECT/ENGINEERS: AKEA INC. 3903 NW 98th Street, Suite R Gainesville, FL 32606 Phone: (352) 474-8124 Fax: (352) 553-4437 COA: FL #26683 AKEA Project No. 083-14	Drawing Title: BOILER PLANT - GROUND FLOOR - POWER	Project Title: REPLACE BOILERS - FCA D. ENERGY AT THE MALCOM RANDALL VAMC	Project Number: 573-14-600 Building Number:	Office of Construction and Facilities Management
	Approved: Project Director	Location: GAINESVILLE, FLORIDA	Date: MARCH 9, 2018 Checked: CJF Drawn: CJF	Drawing Number: EP101 106 OF 127			