


one eighth inch = one foot  
 one quarter inch = one foot  
 one half inch = one foot  
 three eighths inch = one foot  
 three quarters inch = one foot  
 one inch = one foot  
 one and one half inches = one foot  
 two inches = one foot  
 three inches = one foot

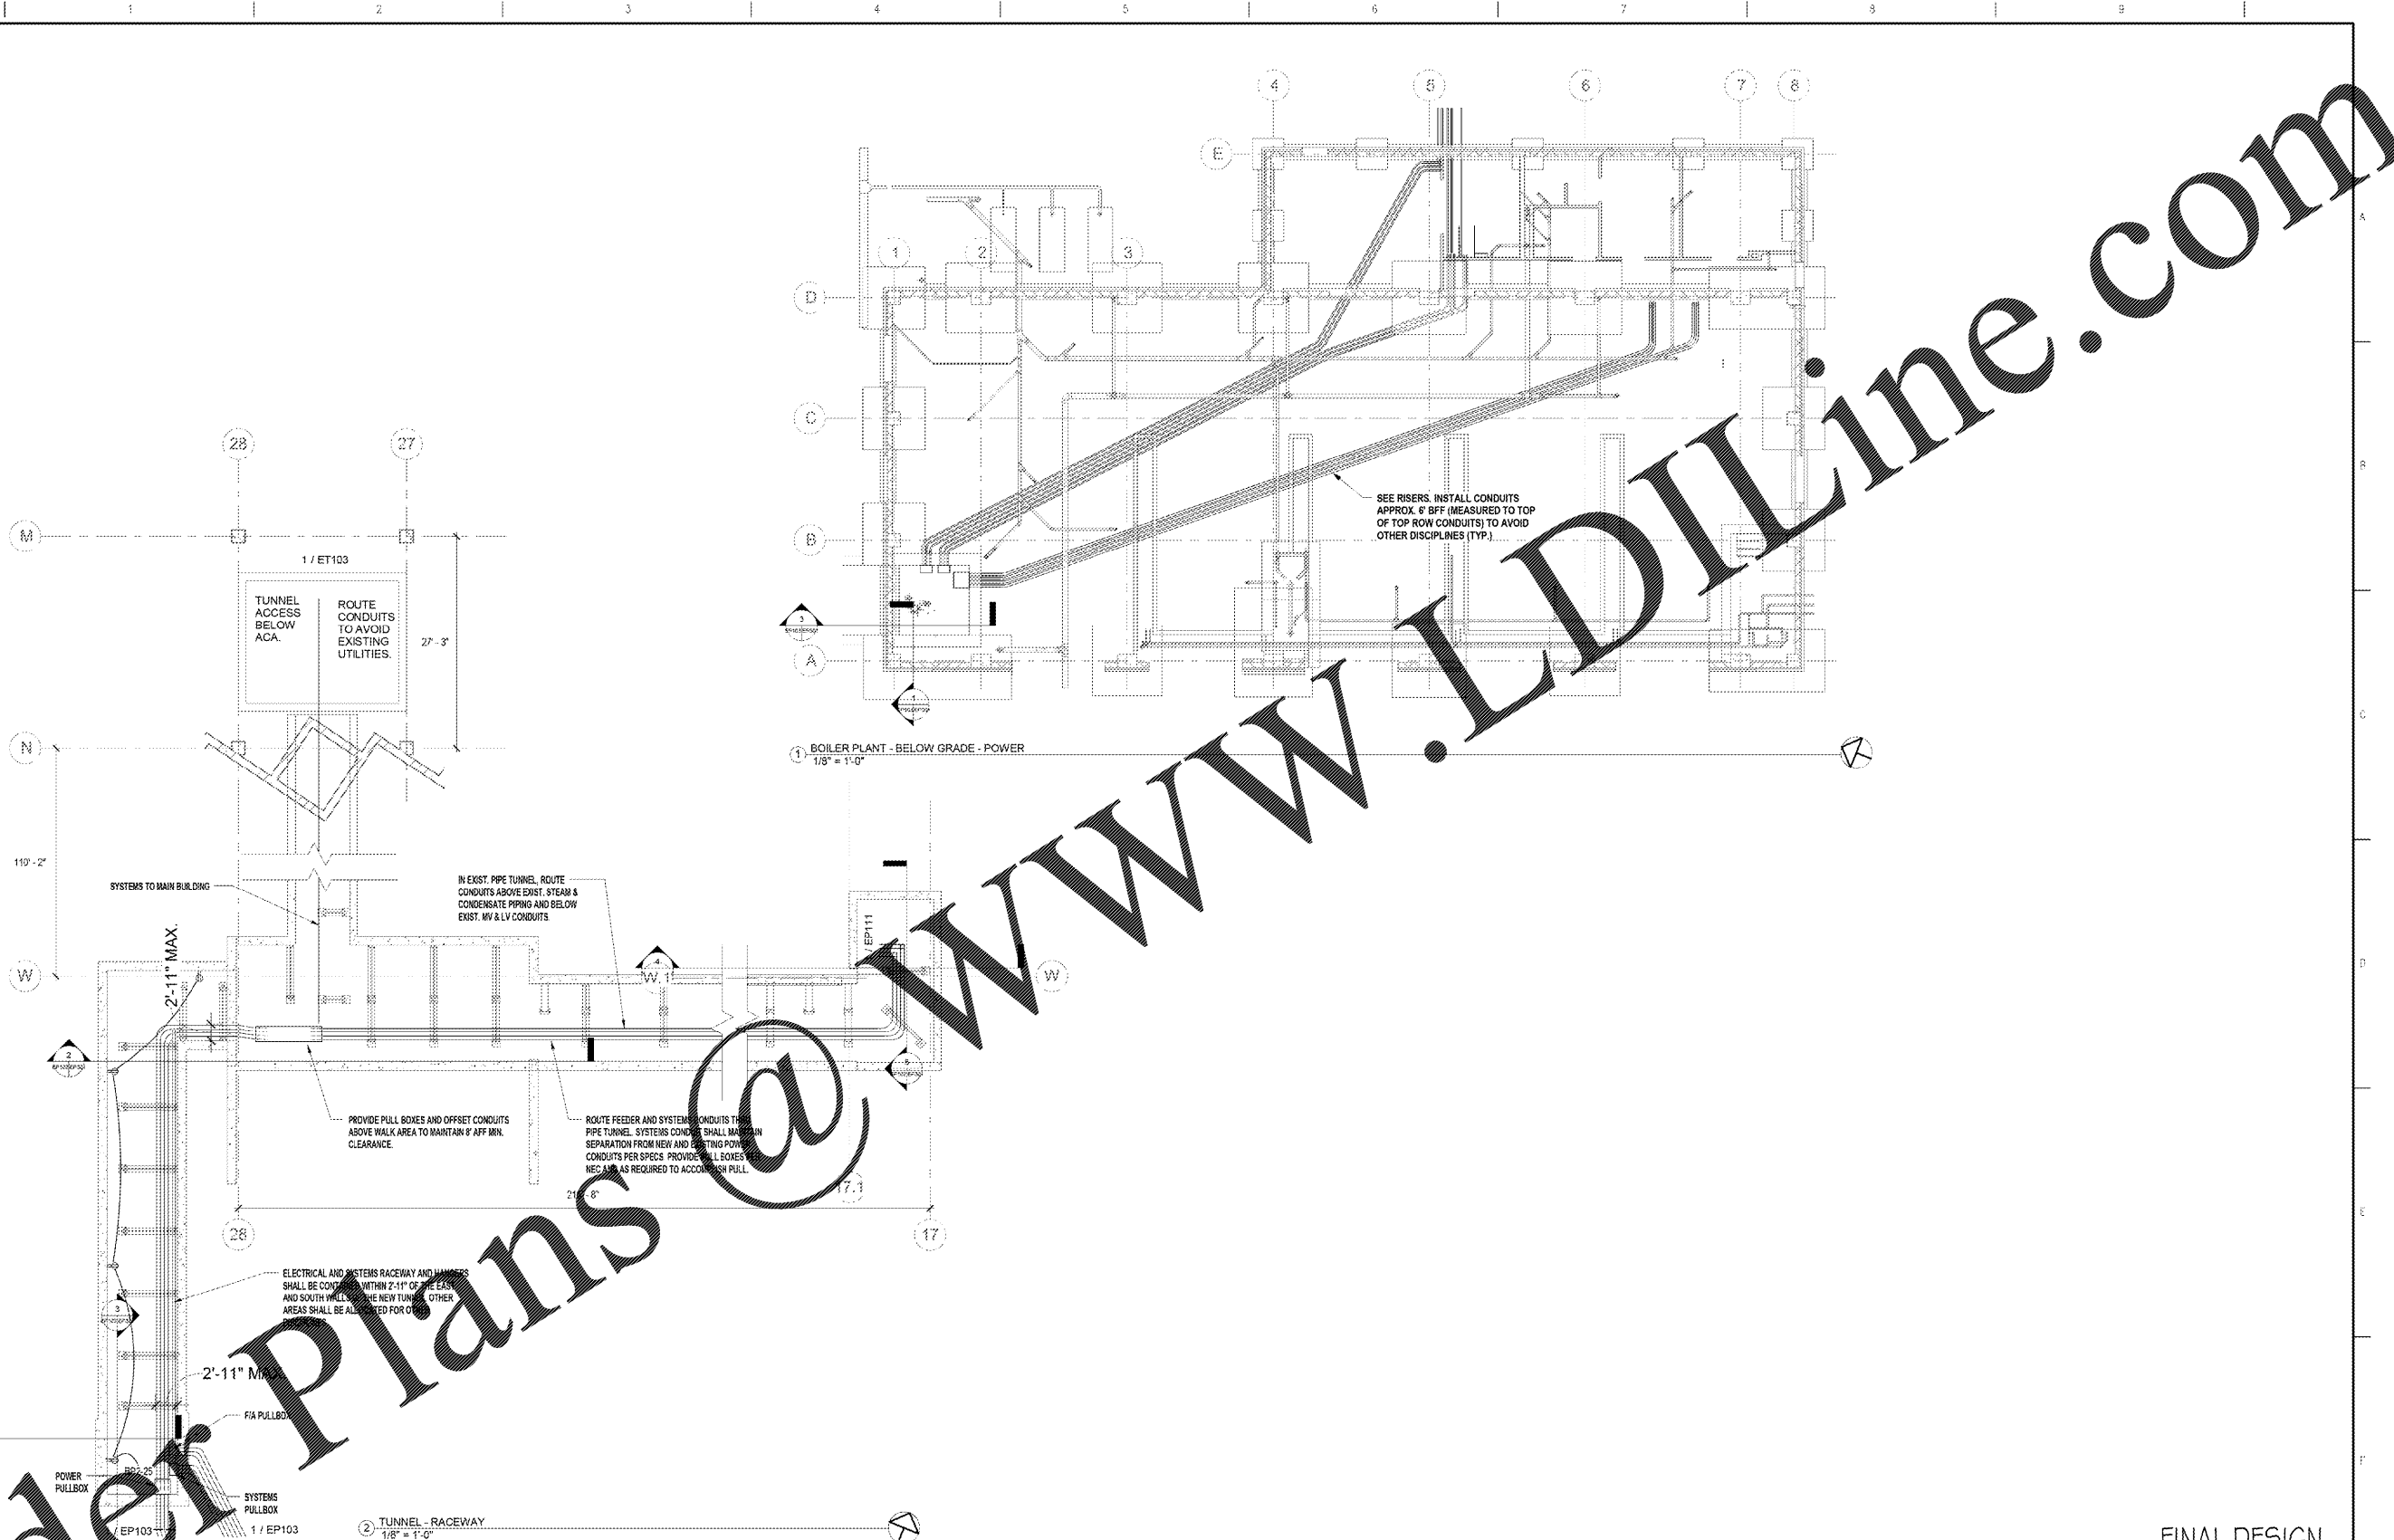

FINAL DESIGN  
 APPROVED FOR CONSTRUCTION

Order Plans @ [www.LDITline.com](http://www.LDITline.com)

Revisions: _____ Date _____	CONSULTANTS: _____	PROJECT/REF. RECORD 73817	ARCHITECT/ENGINEERS: <b>AKEA</b> INC. 3903 NW 98th Street, Suite B Gainesville, FL 32606 Phone: (352) 474-0124 Fax: (352) 553-4437 COA: FL #26683 AKEA Project No. 083-14	Drawing Title: <b>BOILER PLANT - BELOW GRADE AND TUNNEL - POWER</b>	Project Title: <b>REPLACE BOILERS - FCA D. ENERGY AT THE MALCOM RANDALL VAMC</b>	Project Number: 573-14-600	Office of Construction and Facilities Management Department of Veterans Affairs
	Approved: Project Director	Location: GAINESVILLE, FLORIDA	Date: MARCH 9, 2018	Checked: CJF	Drawn: CJF	Building Number: _____ Drawing Number: <b>EP103</b> 108 OF 127	