


Order Plans @ www.LDLine.com

three inches w. one foot
 one and one half inches w. one foot
 one inch w. one foot
 three quarters inch w. one foot
 one half inch w. one foot
 three eighths inch w. one foot
 one quarter inch w. one foot
 one eighth inch w. one foot

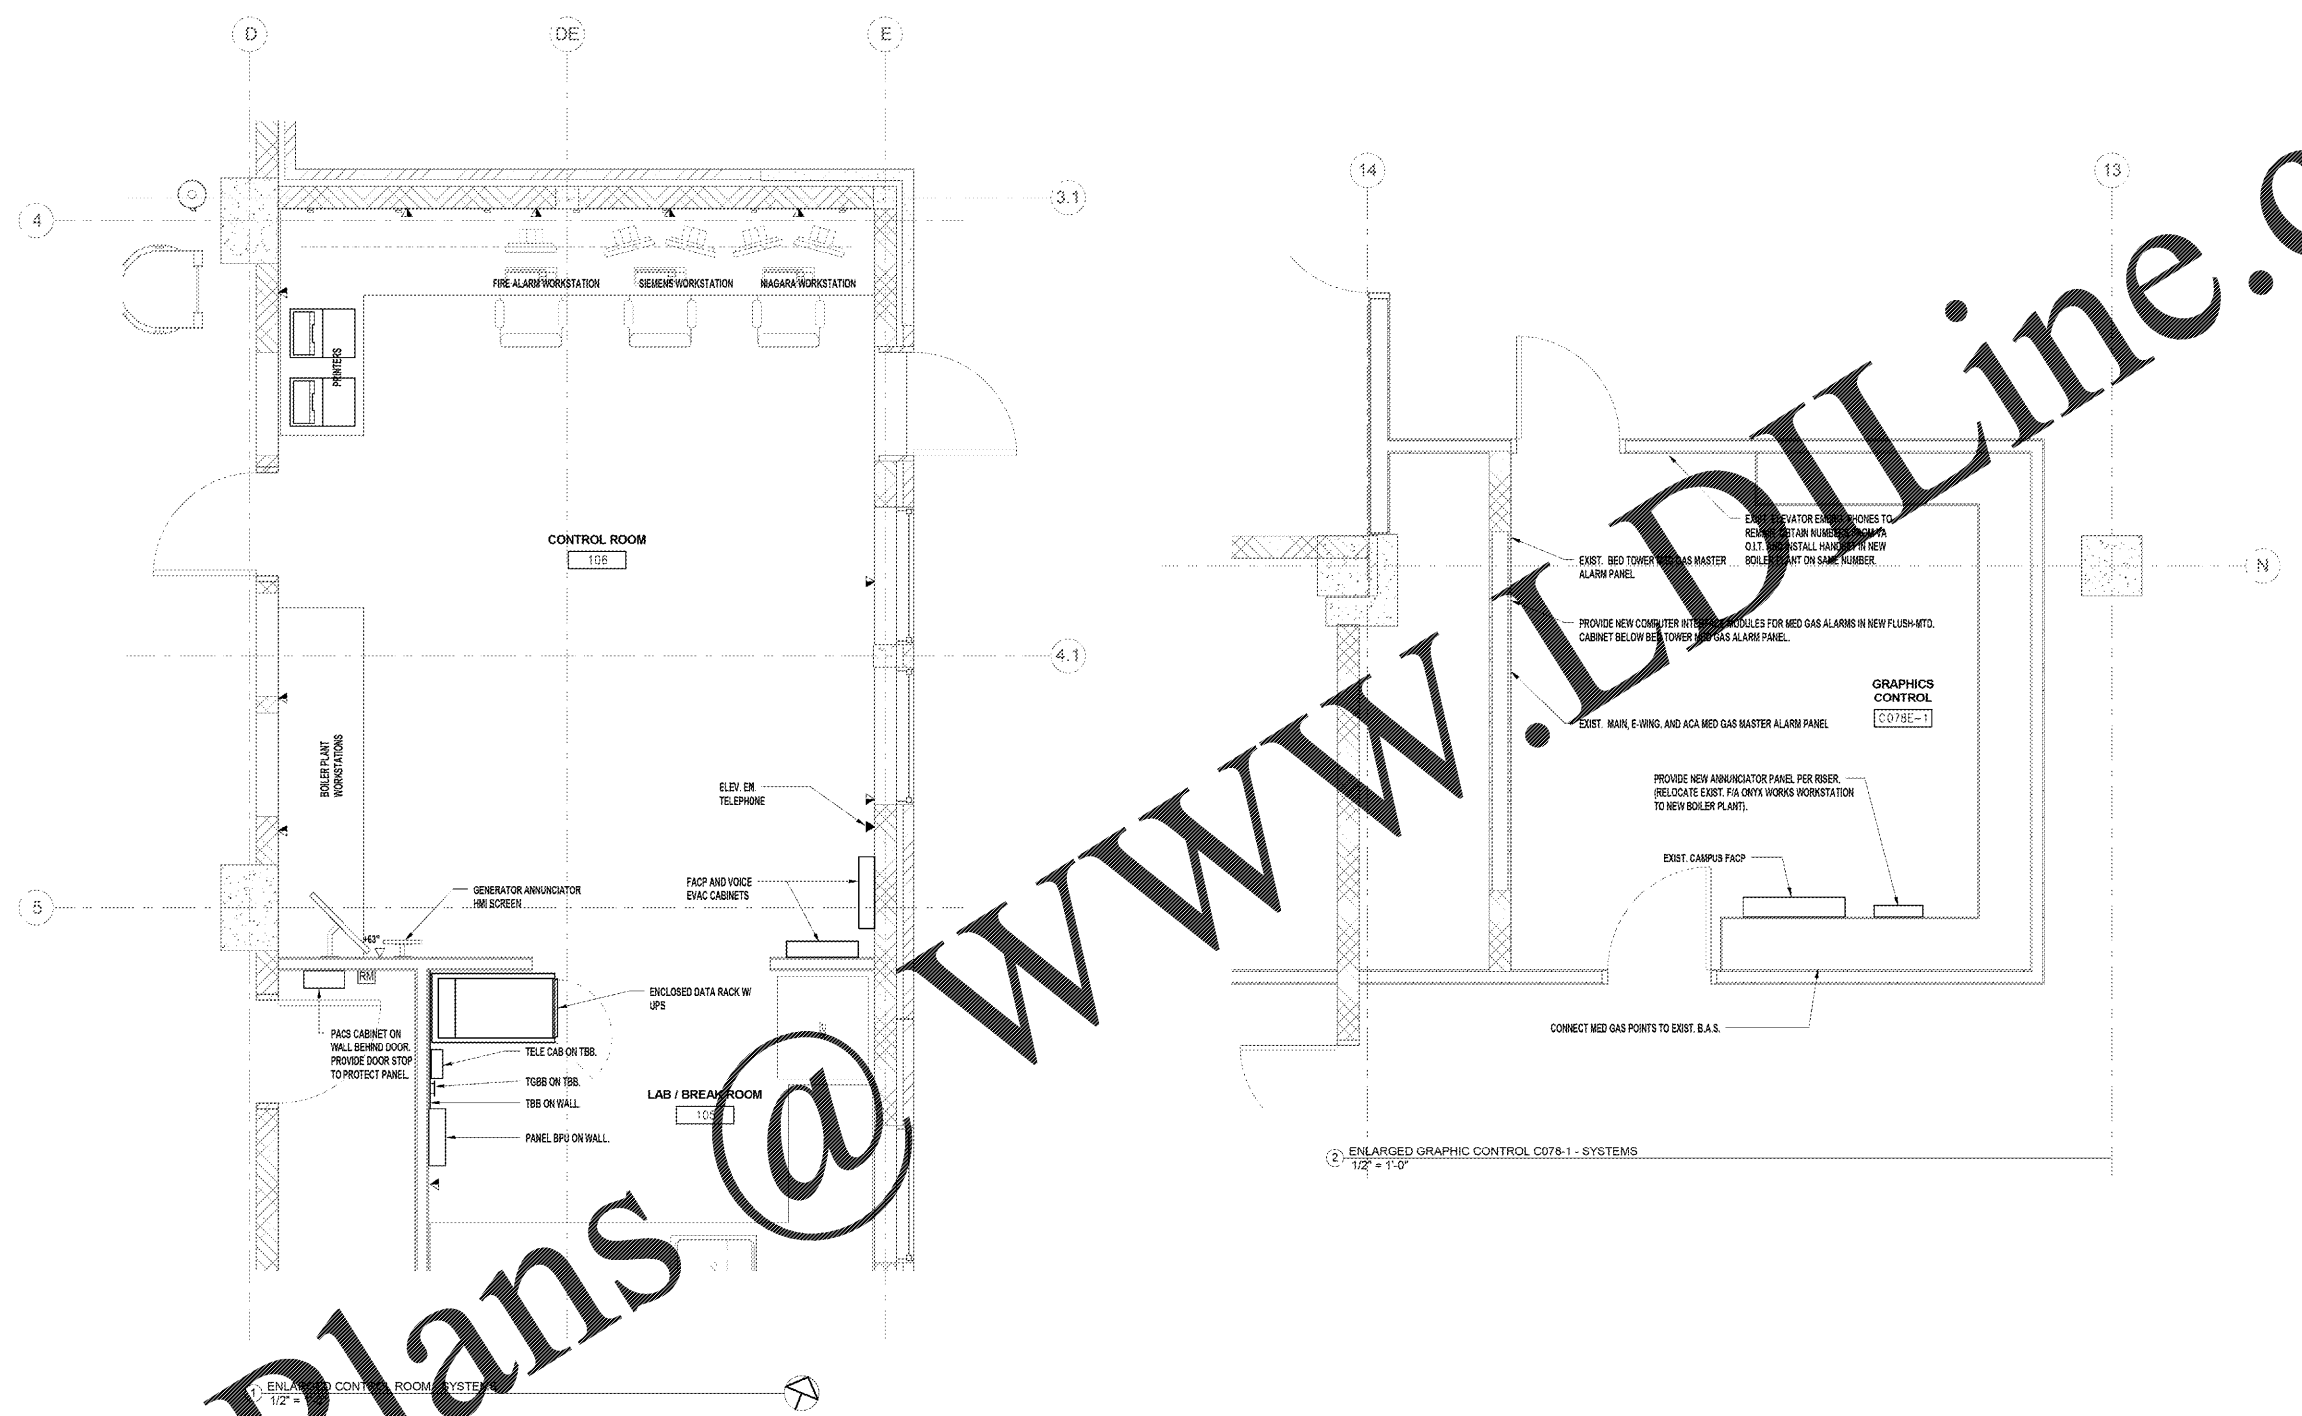

FINAL DESIGN
APPROVED FOR CONSTRUCTION

Revisions: Date	CONSULTANTS:			PROJECT RECORD 73817	ARCHITECT/ENGINEERS: AKEA INC. 3903 NW 98th Street, Suite B Gainesville, FL 32606 Phone: (352) 474-8124 Fax: (352) 553-4437 COA: FL #26683 AKEA Project No. 083-14			Drawing Title ENLARGED CONTROL ROOM PLANS		Project Title REPLACE BOILERS - FCA D. ENERGY AT THE MALCOM RANDALL VAMC		Project Number 573-14-600		Office of Construction and Facilities Management Department of Veterans Affairs		
					Approved: Project Director		Location GAINESVILLE, FLORIDA		Drawing Number ET102		Building Number 					
							Date MARCH 9, 2018		Checked CJF		Drawn CJF		120 OF 127			