


Order Plans

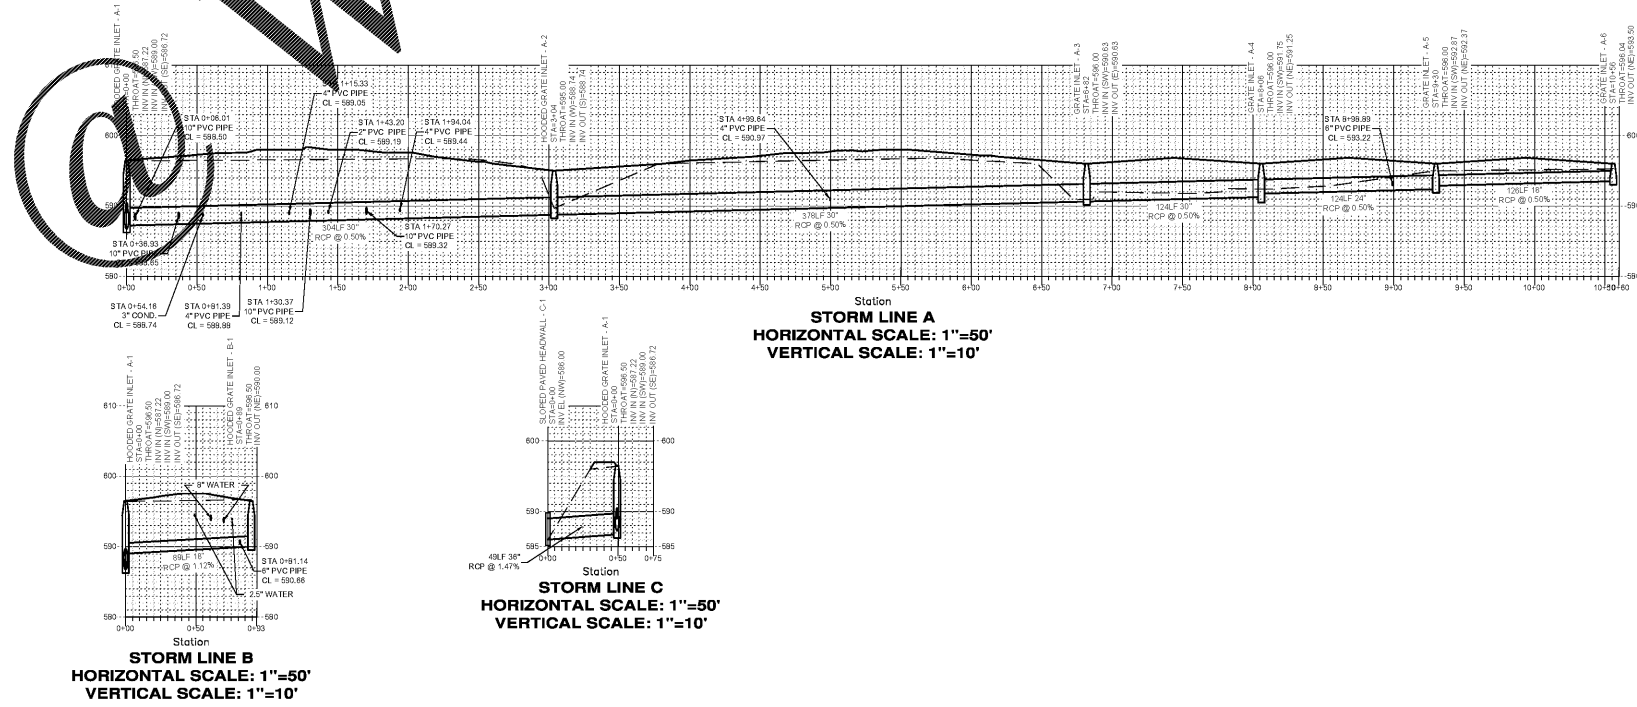

WWW.LDILine.com

NO.	REVISIONS	DESCRIPTION	DATE
0	ISSUED FOR APPROVAL		

**TITLE**  
STORM DRAINAGE PROFILES  
GROCERY STORE & SHOPS AT TATTERSALL PARK  
TATTERSALL PARK  
GREYSTONE WAY, LLC  
DWN. BY: A. WILSON  
CRD. BY: B. WILSON, P.E.  
SCALE: SEE PLANS  
DATE:

**GONZALEZ & ASSOCIATES, INC.**  
CIVIL ENGINEERING, LAND SURVEYING, PLANNING, TRAFFIC & TRANSPORTATION  
2170 PARKWAY LAKE DRIVE  
TALLAHASSEE, FL 32310  
PHONE: (904) 842-2486  
FAX: (904) 842-3033  
www.Gonzalez-Strength.com  
© Copyright 2016



DWG. NO.  
CS - R0  
PROJECT  
17WH002