


NO.	REVISIONS	DESCRIPTION	DATE

<b>IRRIGATION PLAN</b>	
<b>PUBLIX &amp; SHOPS SHOPPING CENTER</b>	
TATTERSALL PARK 4000 TATTERSALL PARK GREYSTONE WAY, LLC	
DESIGNED BY R. GREGORY, P.E.	DATE 07/17/18
DRAWN BY ICE	SCALE 1" = 30'

**GONZALEZ - STRENGTH & ASSOCIATES, INC.**  
 CIVIL ENGINEERING, LAND SURVEYING, PLANNING, TRAFFIC & TRANSPORTATION  
 2176 PARKWAY LAKE DRIVE  
 FLORENCE, AL 36633  
 PHONE: (205) 942-2486  
 FAX: (205) 942-3033  
 www.Gonzalez-Strength.com  
 © Copyright 2018



DRAWING 12.0 - RD
PROJECT 17WH002

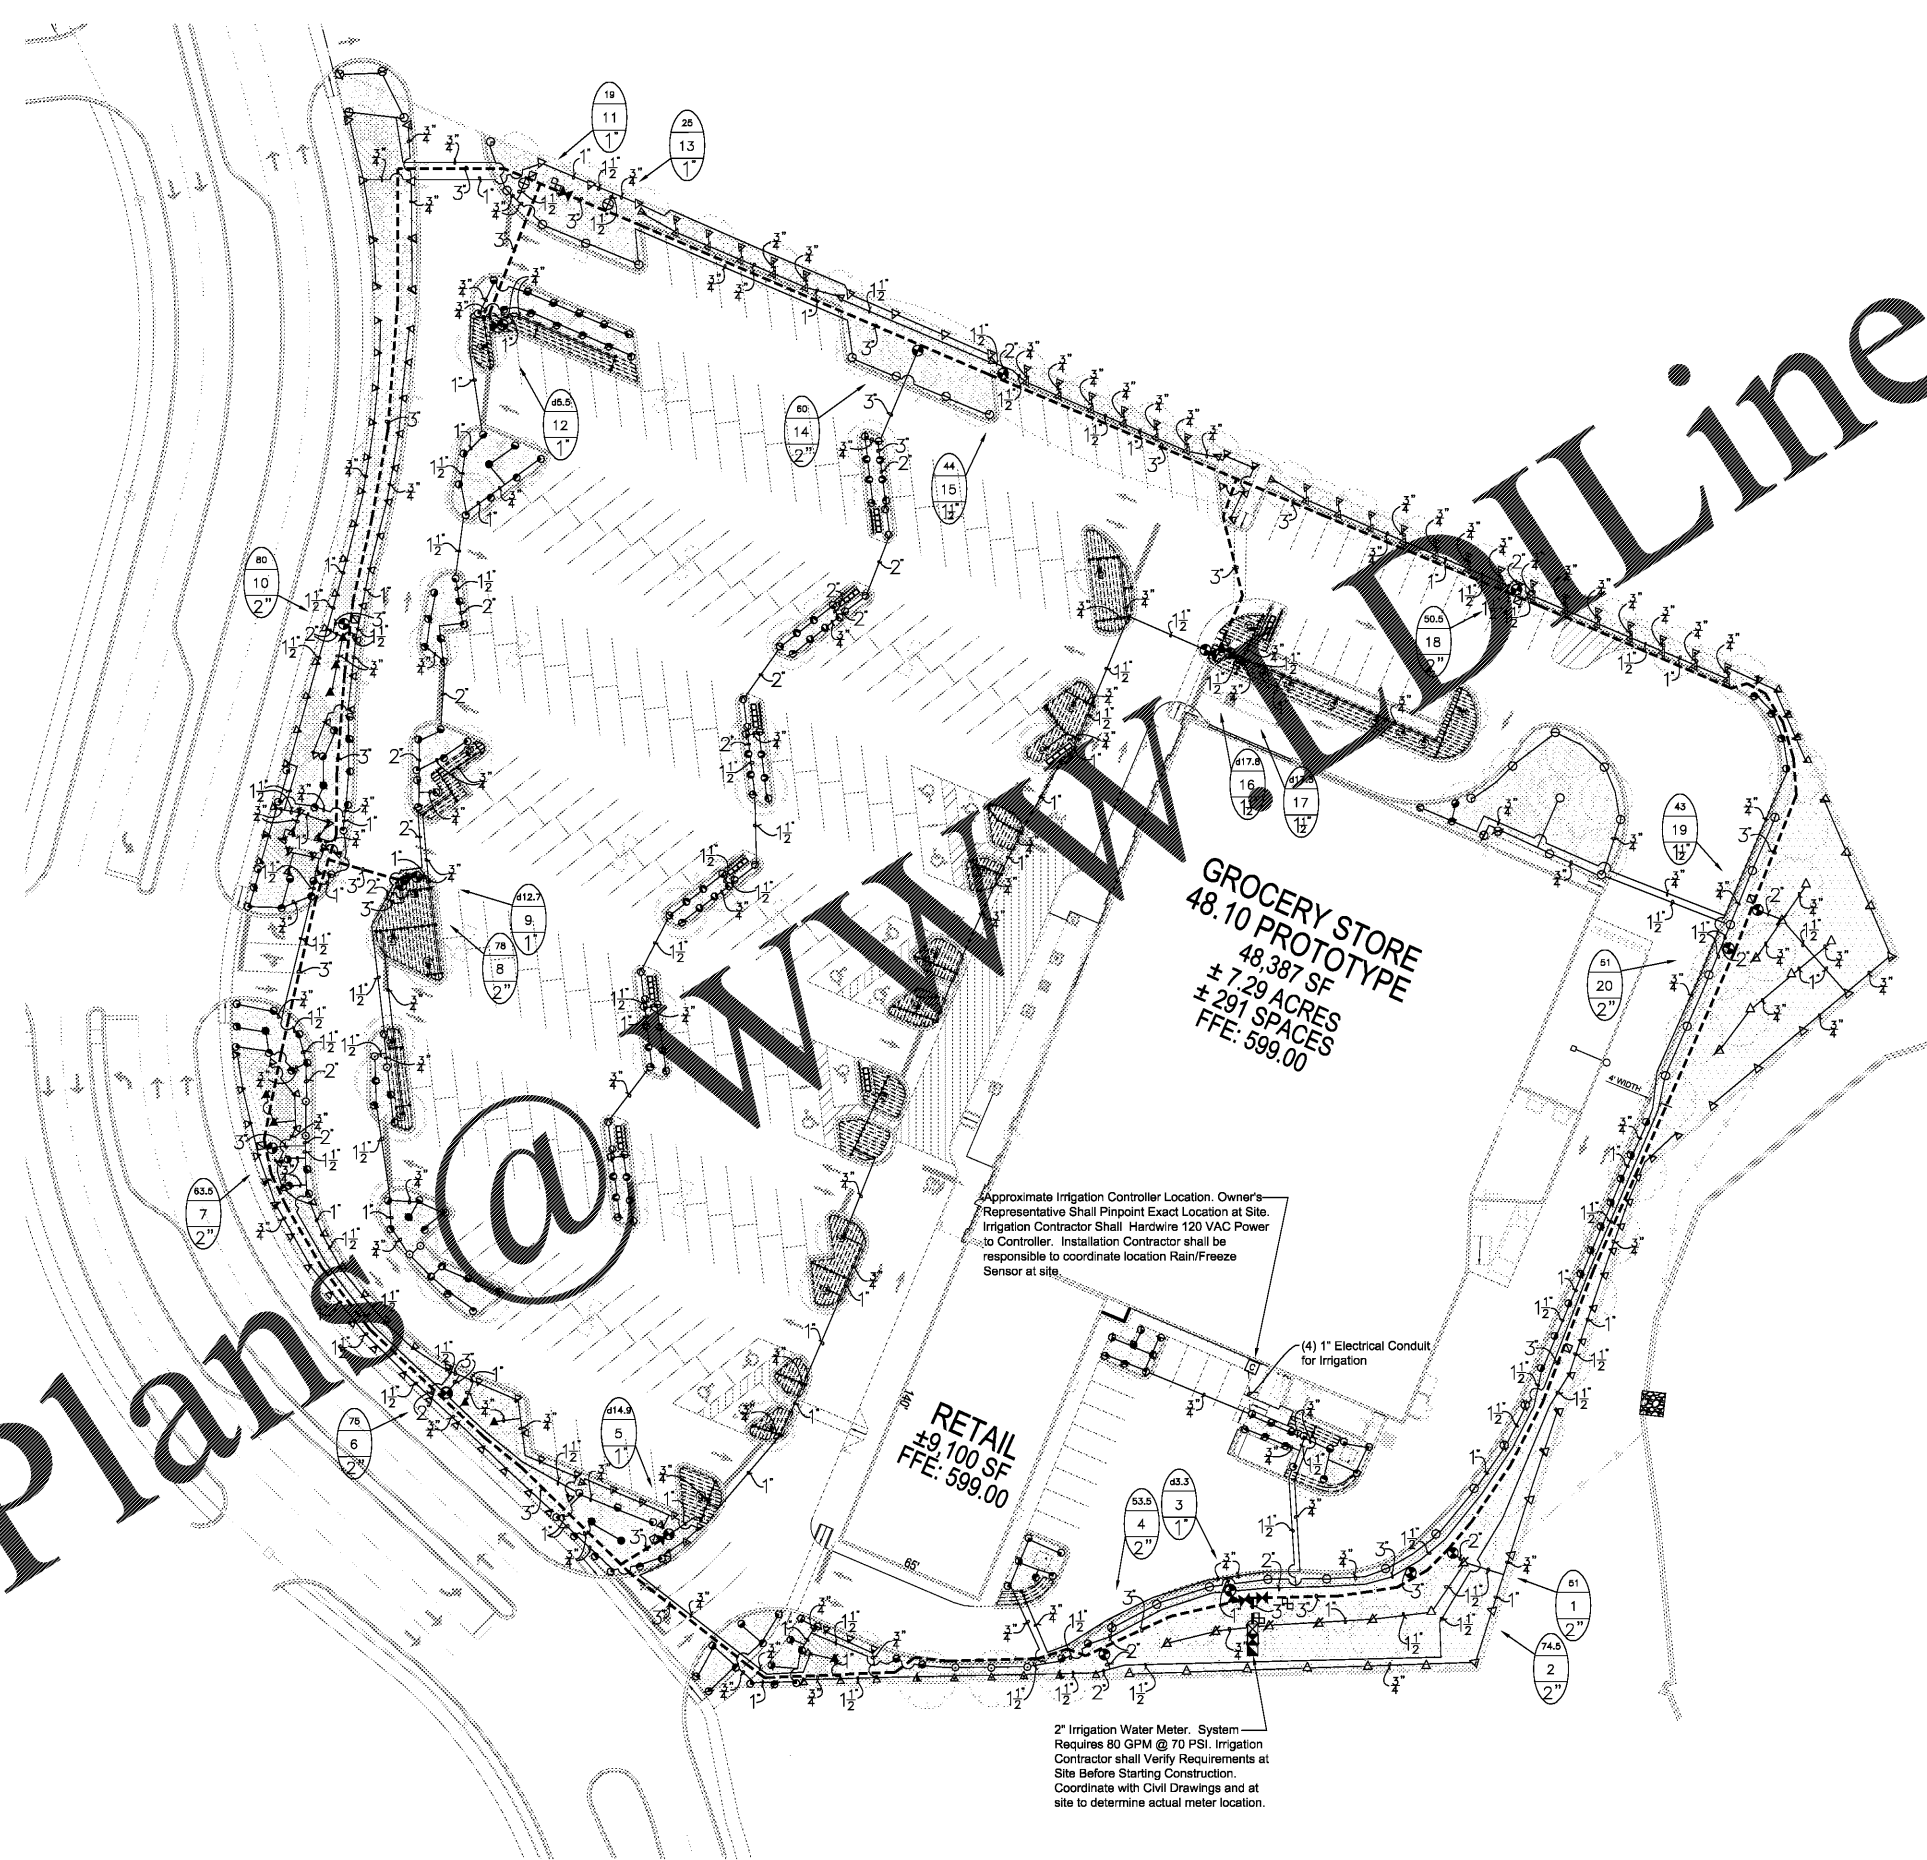


**GROCERY STORE**  
 48.10 PROTOTYPE  
 48,387 SF  
 ± 7.29 ACRES  
 ± 291 SPACES  
 FFE: 599.00

**RETAIL**  
 ±9,100 SF  
 FFE: 599.00

Approximate Irrigation Controller Location. Owner's Representative Shall Pinpoint Exact Location at Site. Irrigation Contractor Shall Hardwire 120 VAC Power to Controller. Installation Contractor shall be responsible to coordinate location Rain/Freeze Sensor at site.

(4) 1" Electrical Conduit for Irrigation

2" Irrigation Water Meter. System Requires 80 GPM @ 70 PSI. Irrigation Contractor shall Verify Requirements at Site Before Starting Construction. Coordinate with Civil Drawings and at site to determine actual meter location.

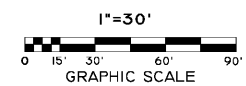

Order Plans @ [www.DLine.com](http://www.DLine.com)