




1 MAIN BOX - FRONT WALL  
S3.1 SCALE: 1/8" = 1'-0"

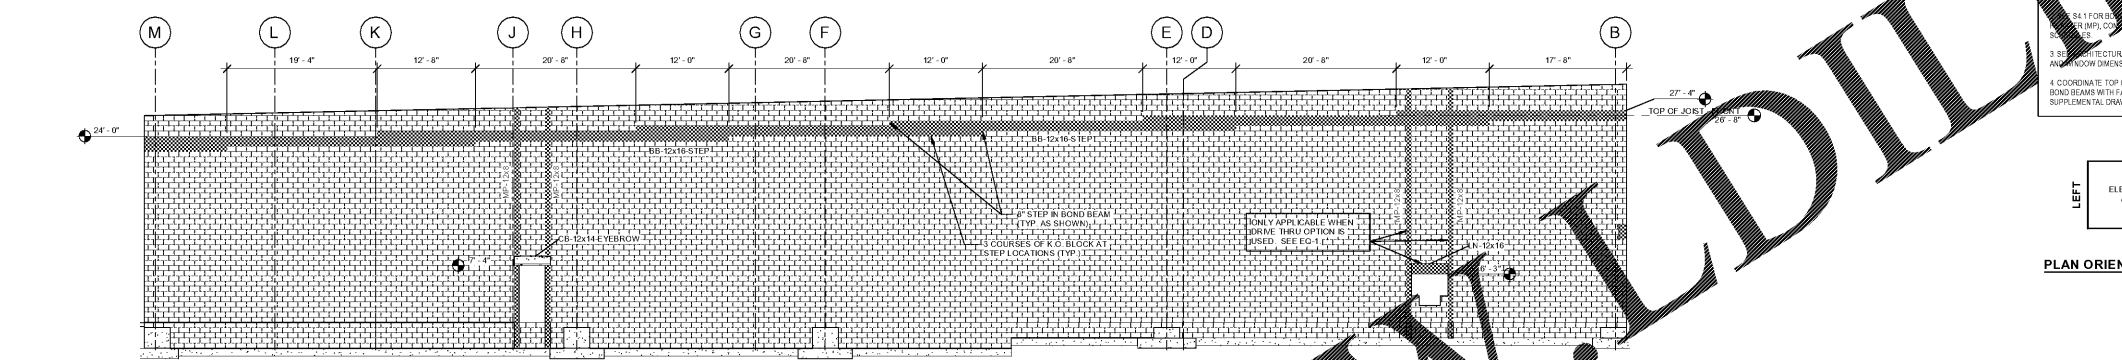

2 MAIN BOX - LEFT WALL  
S3.1 SCALE: 1/8" = 1'-0"

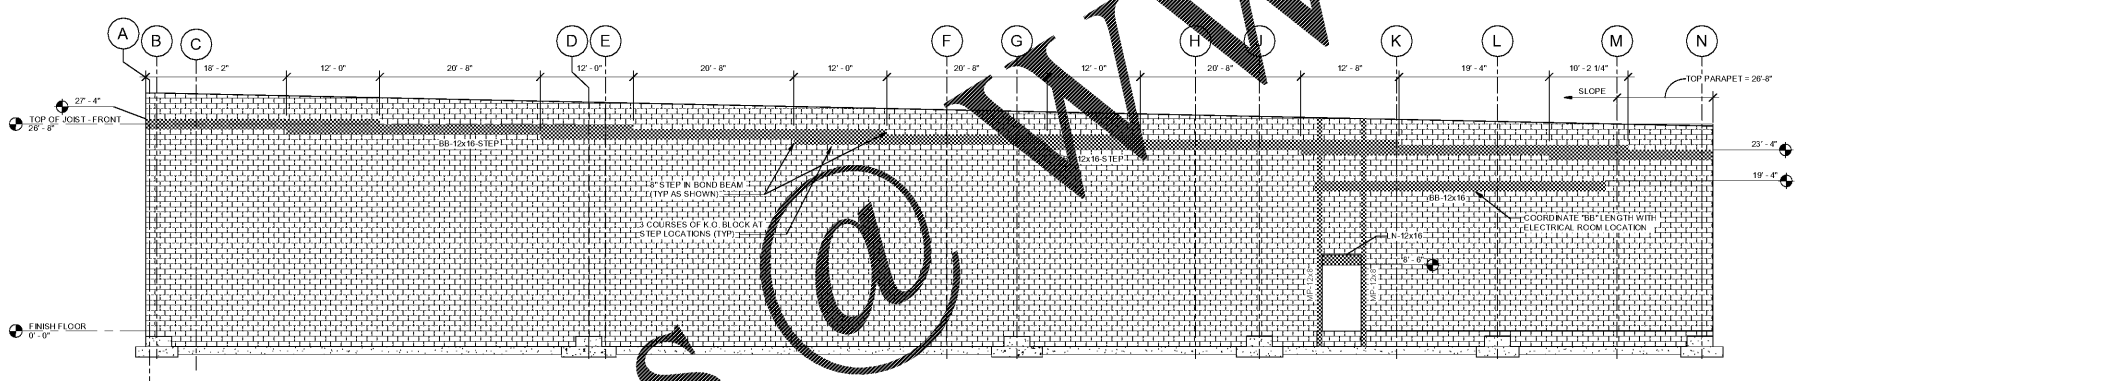

3 MAIN BOX - RIGHT WALL  
S3.1 SCALE: 1/8" = 1'-0"

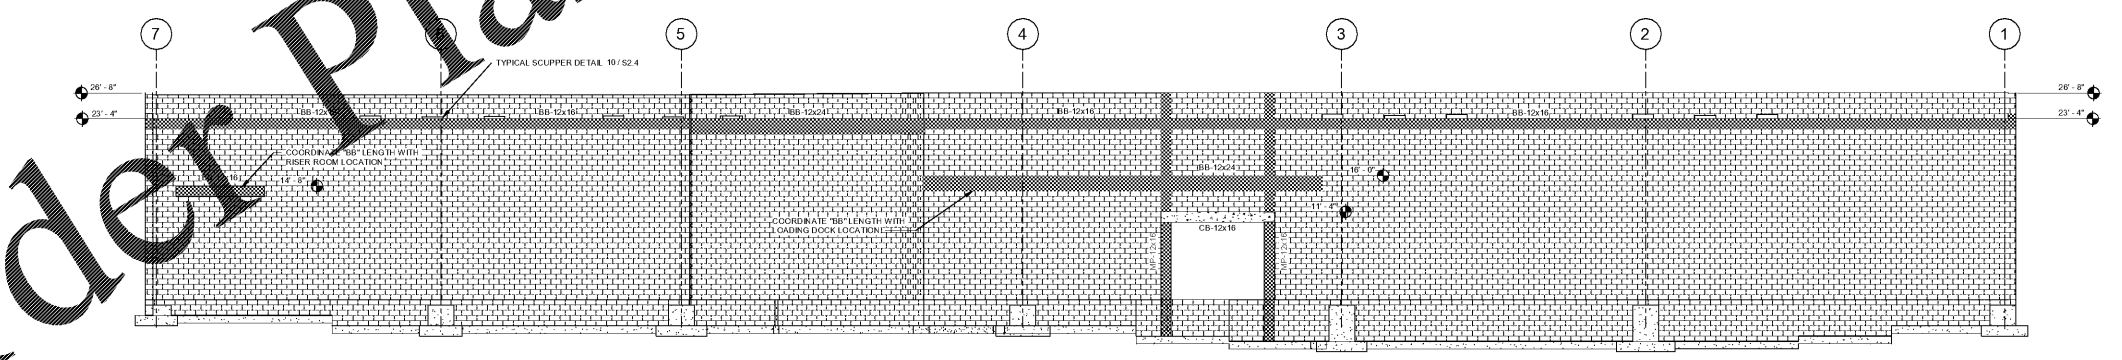

4 MAIN BOX - REAR WALL  
S3.1 SCALE: 1/8" = 1'-0"

**ELEVATION NOTES**

- SEE SHEET FOR MASONRY SCHEDULE (M.S.) LOCATIONS AND FINISHES.
- SEE SHEET FOR BRICK, MASONRY FLUSH AND CONCRETE BEAM (CB) AND LINTEL (L) SCHEDULES.
- SEE ARCHITECTURAL DRAWINGS FOR DOOR, OPENING, AND WINDOW DIMENSIONS.
- COORDINATE TOP OF PARAPET ELEVATIONS AND BOND BEAMS WITH FACADE ARCHITECTS SUPPLEMENTAL DRAWINGS.

LEFT ELEVATION VIEWS ARE ON S1.1 RIGHT

FRONT REAR

**PLAN ORIENTATION FOR VIEWS**

PLOT DATE:  
August 21 2018

No.	Description	Date

STORE NUMBER  
**1687**  
Tattersall Park  
US 280 & Highway 19  
Rocover  
Shelby Co., AL

**48.10**  
V814.2018  
SIENNA LITE

WALL  
ELEVATIONS

As indicated

**S3.1**

Order Plans @ WWW.LDILINE.COM