

PLOT DATE:

August 21 2018

No.	Description	Date

STORE NUMBER

1687

Tattersall Park

US 280 & Highway 19  
Hoover  
Shelby Co., AL


48.10

SIENNA LITE

SANITARY  
WASTE  
PLUMBING  
ISOMETRIC

P2.3

PERMIT SET DATE 8/29/2018 11:31:29 AM

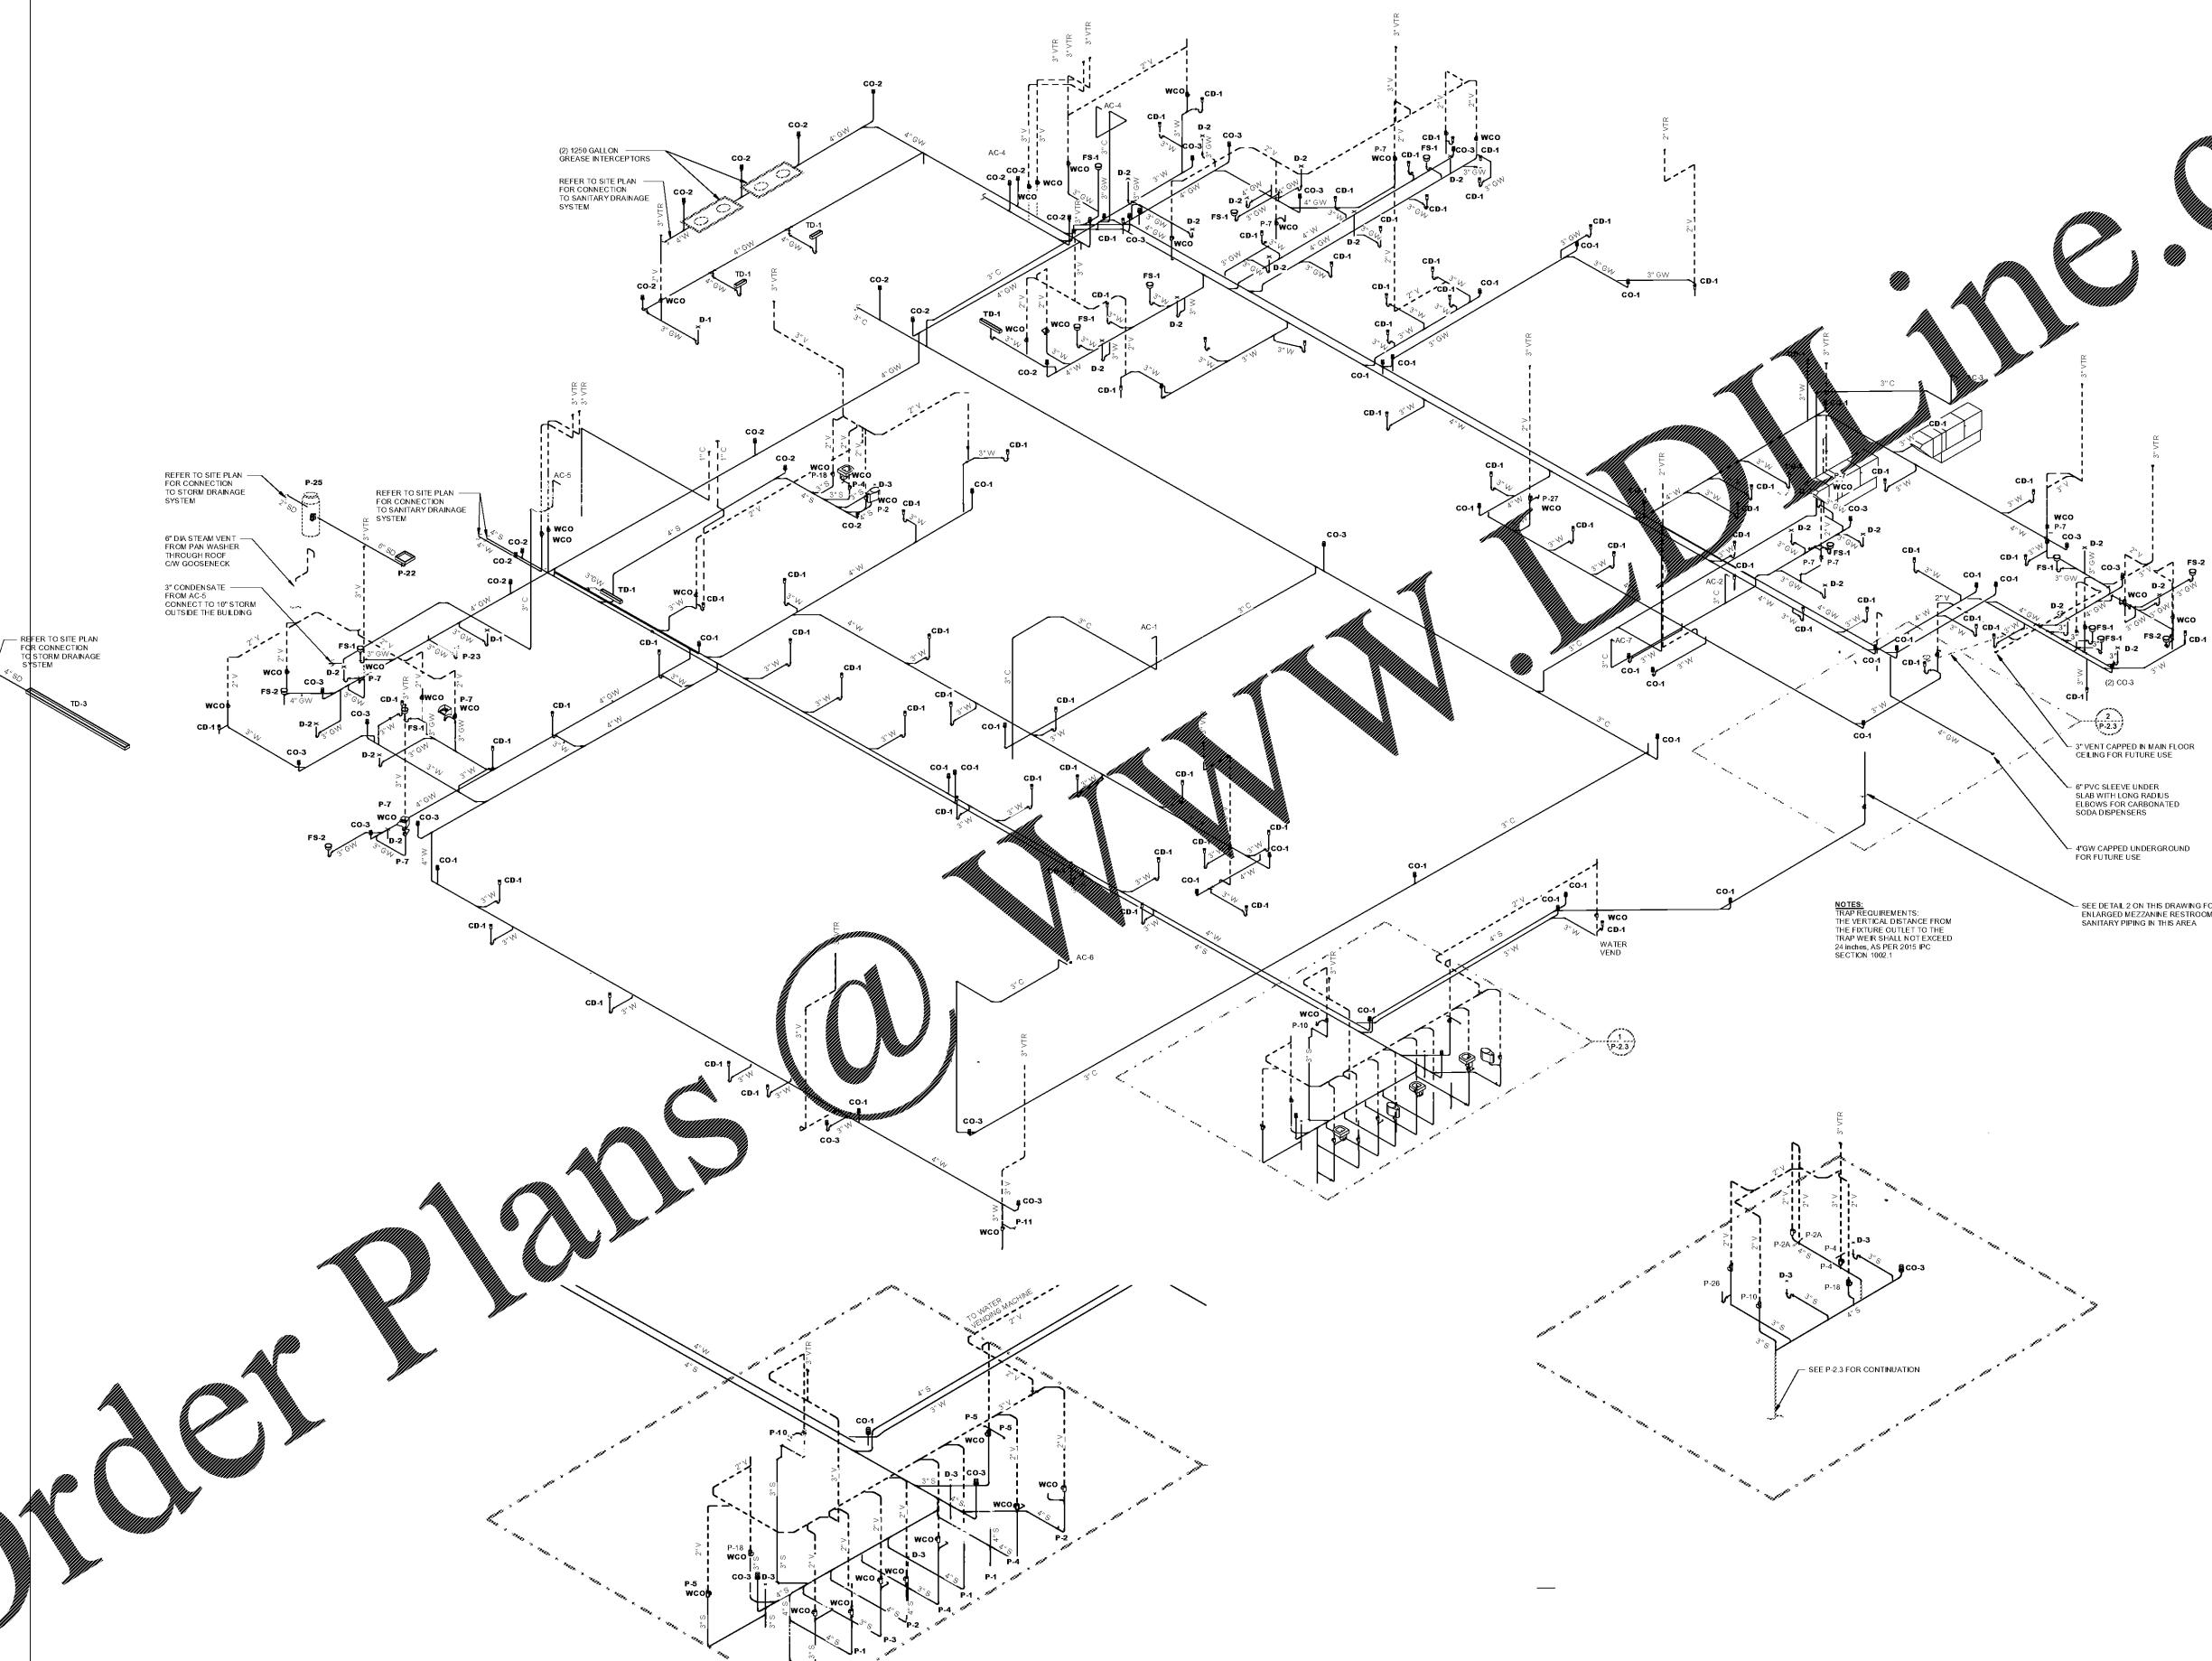

1 ENLARGED PUBLIC RESTROOMS SANITARY PIPING ISOMETRIC  
SCALE: N.T.S.

2 ENLARGED MEZZANINE RESTROOMS SANITARY PIPING ISOMETRIC  
SCALE: N.T.S.

Order Plans @

WWW.LDOnline.com